


**L SECTION**  
WF-S0101 1:50

WF-S0105	WF-S0125
WF-S0111	WF-S0131
WF-S0115	WF-S0135
WF-S0117	WF-S0141
WF-S0121	WF-S0146

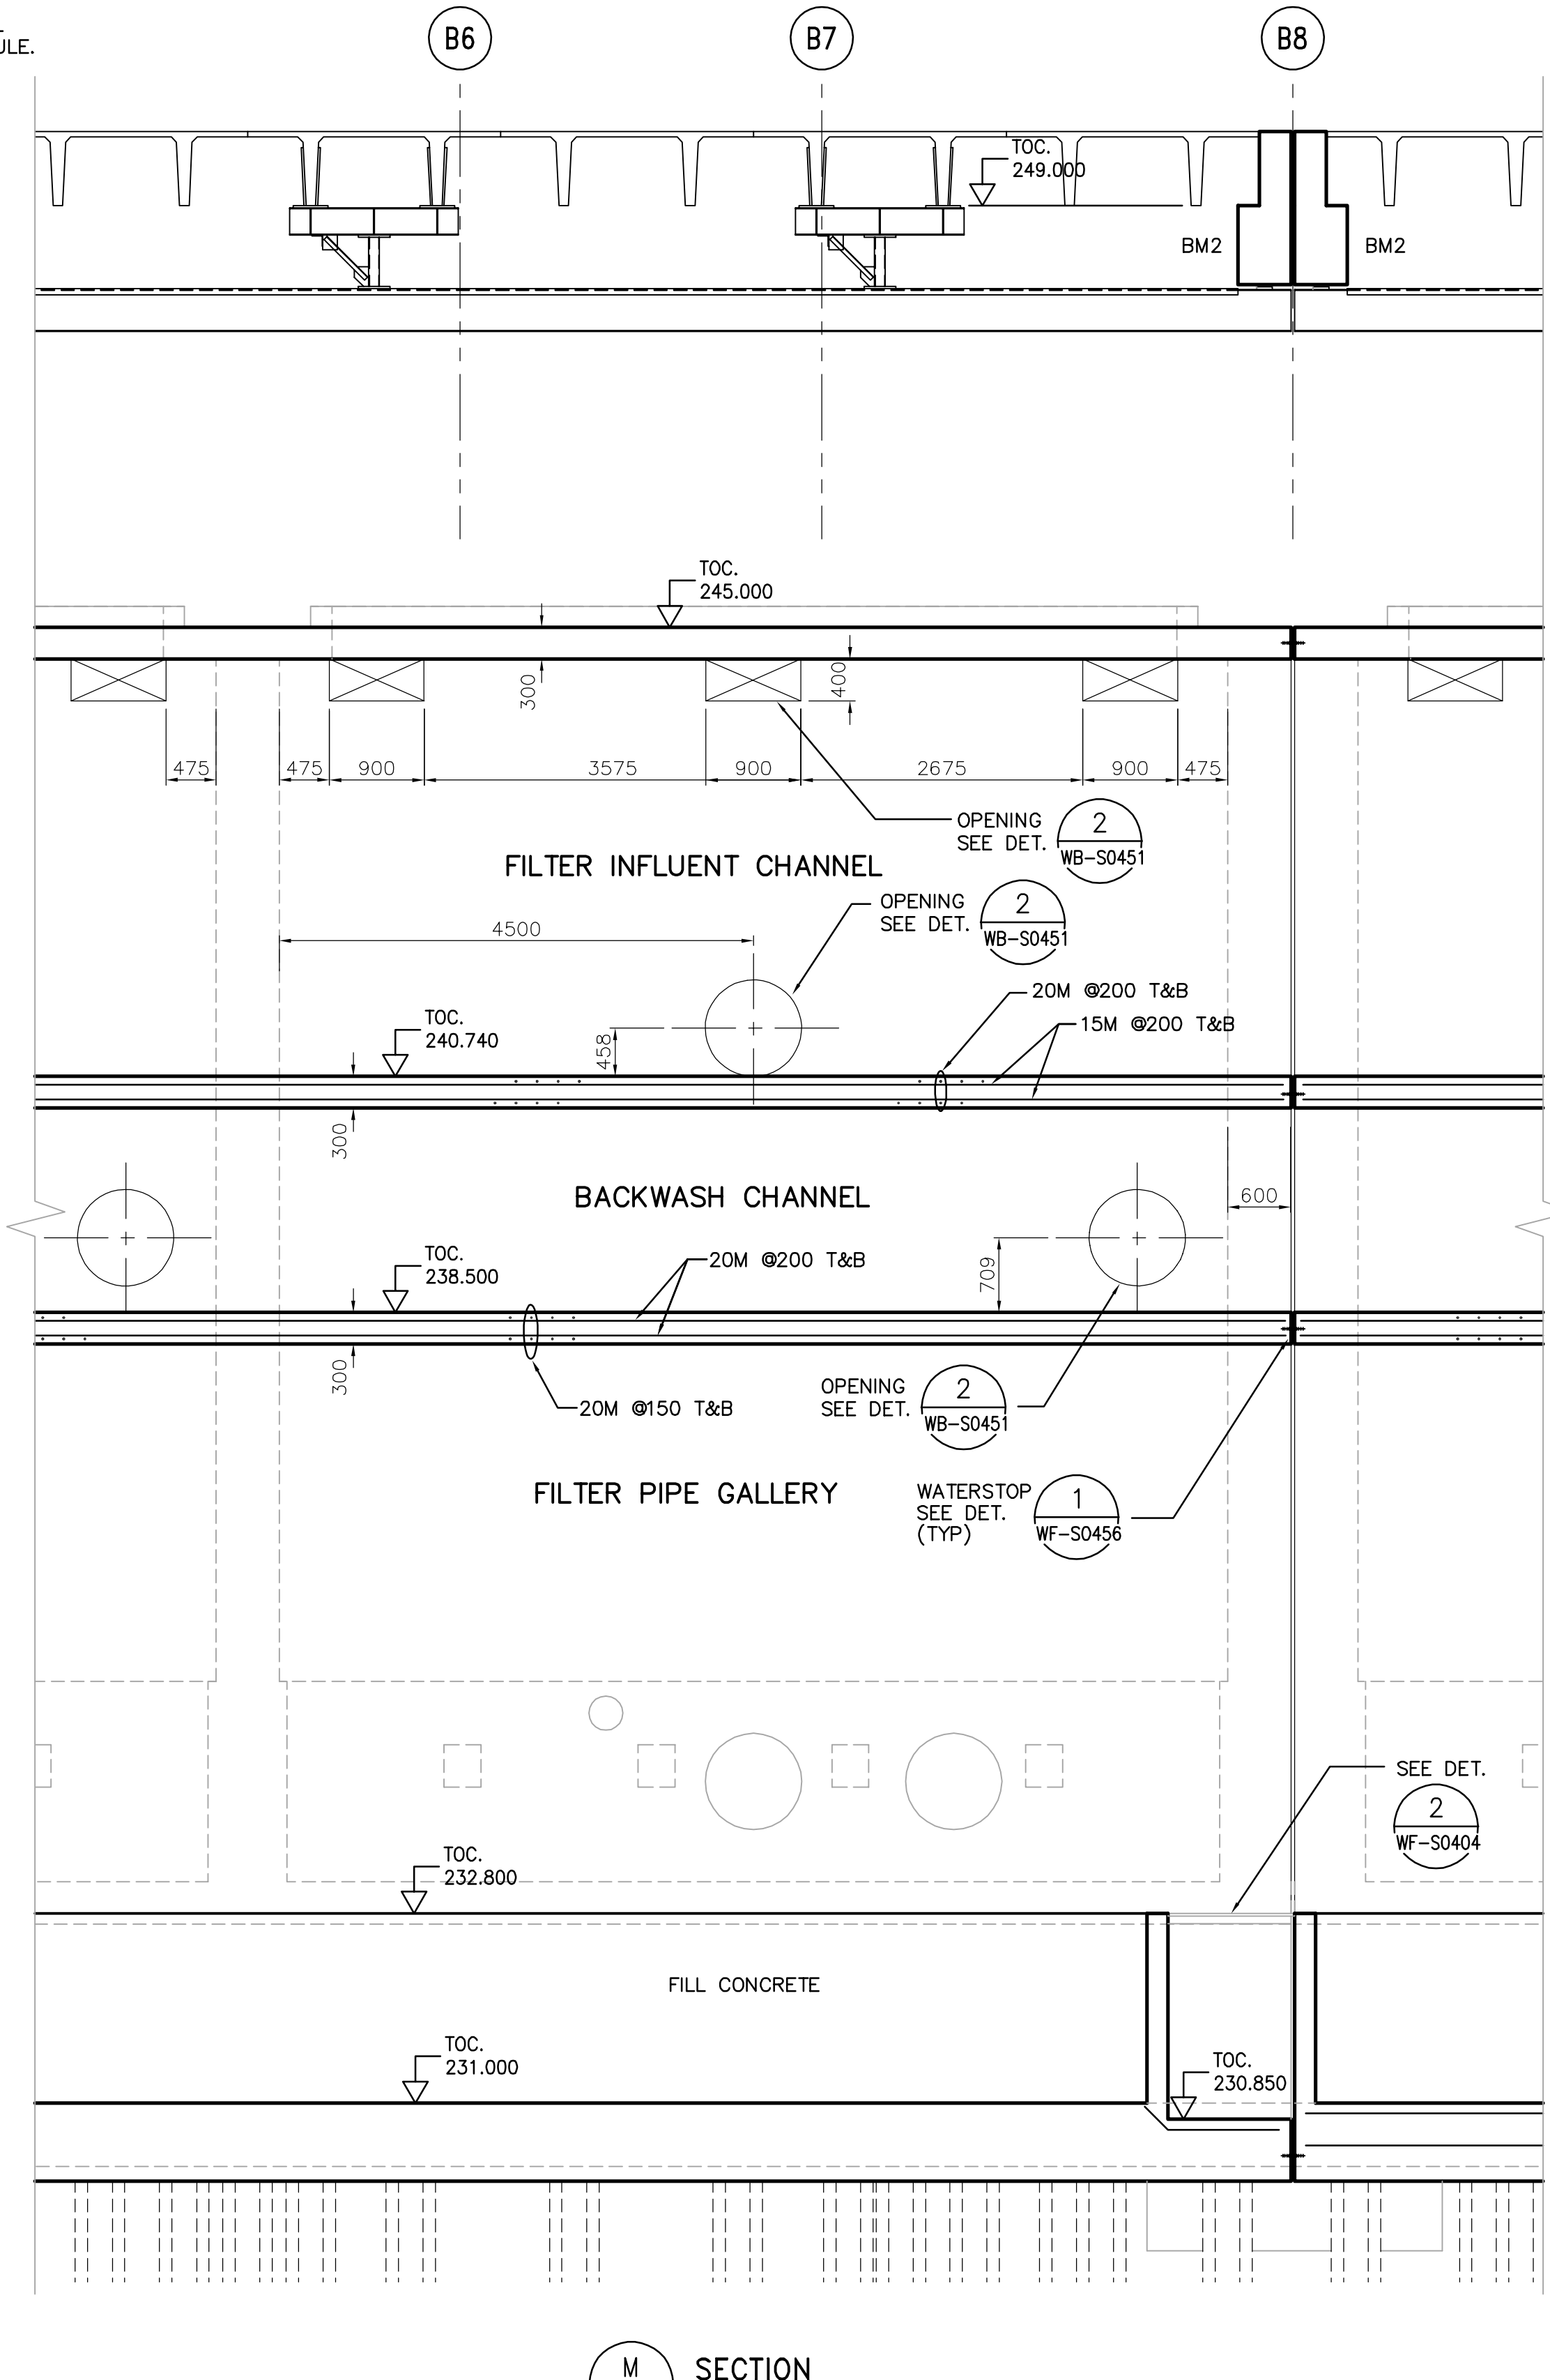


**M SECTION**  
WF-S0101 1:50

WF-S0105	WF-S0125
WF-S0111	WF-S0131
WF-S0115	WF-S0135
WF-S0117	WF-S0141
WF-S0121	WF-S0146

**NOTES:**

1. SEE DWG. WF-M9101 FOR ROUND OPENING SIZES (TYP)
2. FINAL DIMENSIONS OF ALL OPENINGS TO BE CONFIRMED WITH CONTRACTOR FOR INSTALLATION OF FILTER TROUGHS.
3. SEE PLANS FOR SLAB REINFORCEMENT.

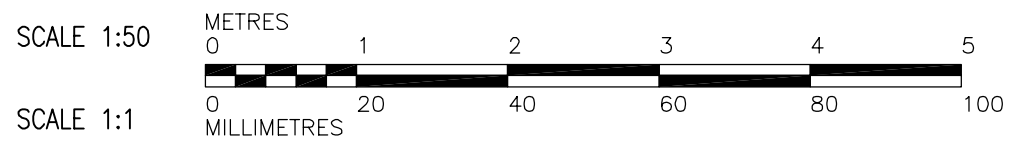

 <b>Certificate of Authorization</b> CH2M HILL Canada Ltd. No. 1441 Expiry: April 30, 2006	B.M. ELEV.	 Frederickson Cooper ARCHITECTS	 A Web International Ltd. Company	ENGINEER'S SEAL ORIGINAL SIGNED BY D. KRUGER 2006/02/06	 <b>THE CITY OF WINNIPEG</b> WATER AND WASTE DEPARTMENT ENGINEERING DIVISION WATER TREATMENT PLANT FILTRATION FOUNDATIONS AND CONCRETE STRUCTURES STRUCTURAL FILTRATION AREA SECTIONS	CITY FILE NUMBER
	00 ISSUED FOR TENDER 2006/02/03 KA	DESIGNED BY KA CHECKED BY AP	DRAWN BY PM APPROVED BY DJT	CONSULTANT DRAWING NO. WF-S0209		SHEET OF
	NO. REVISIONS DATE BY DATE 2005/08/10 DATE 2006/02/08	SCALE: 1:50 RELEASED FOR CONSTRUCTION BY: R. SOROKOWSKI	SCALE: 1:50	CITY DRAWING NUMBER 1-060F-A-S0209-001-00D		
	EXP JT SEE DET. WF-S0403	SEE DET. WF-S0404	SEE DET. WF-S0404	SEE DET. WF-S0404		