


**E SECTION DETAIL**  
WO-M9131 1:20

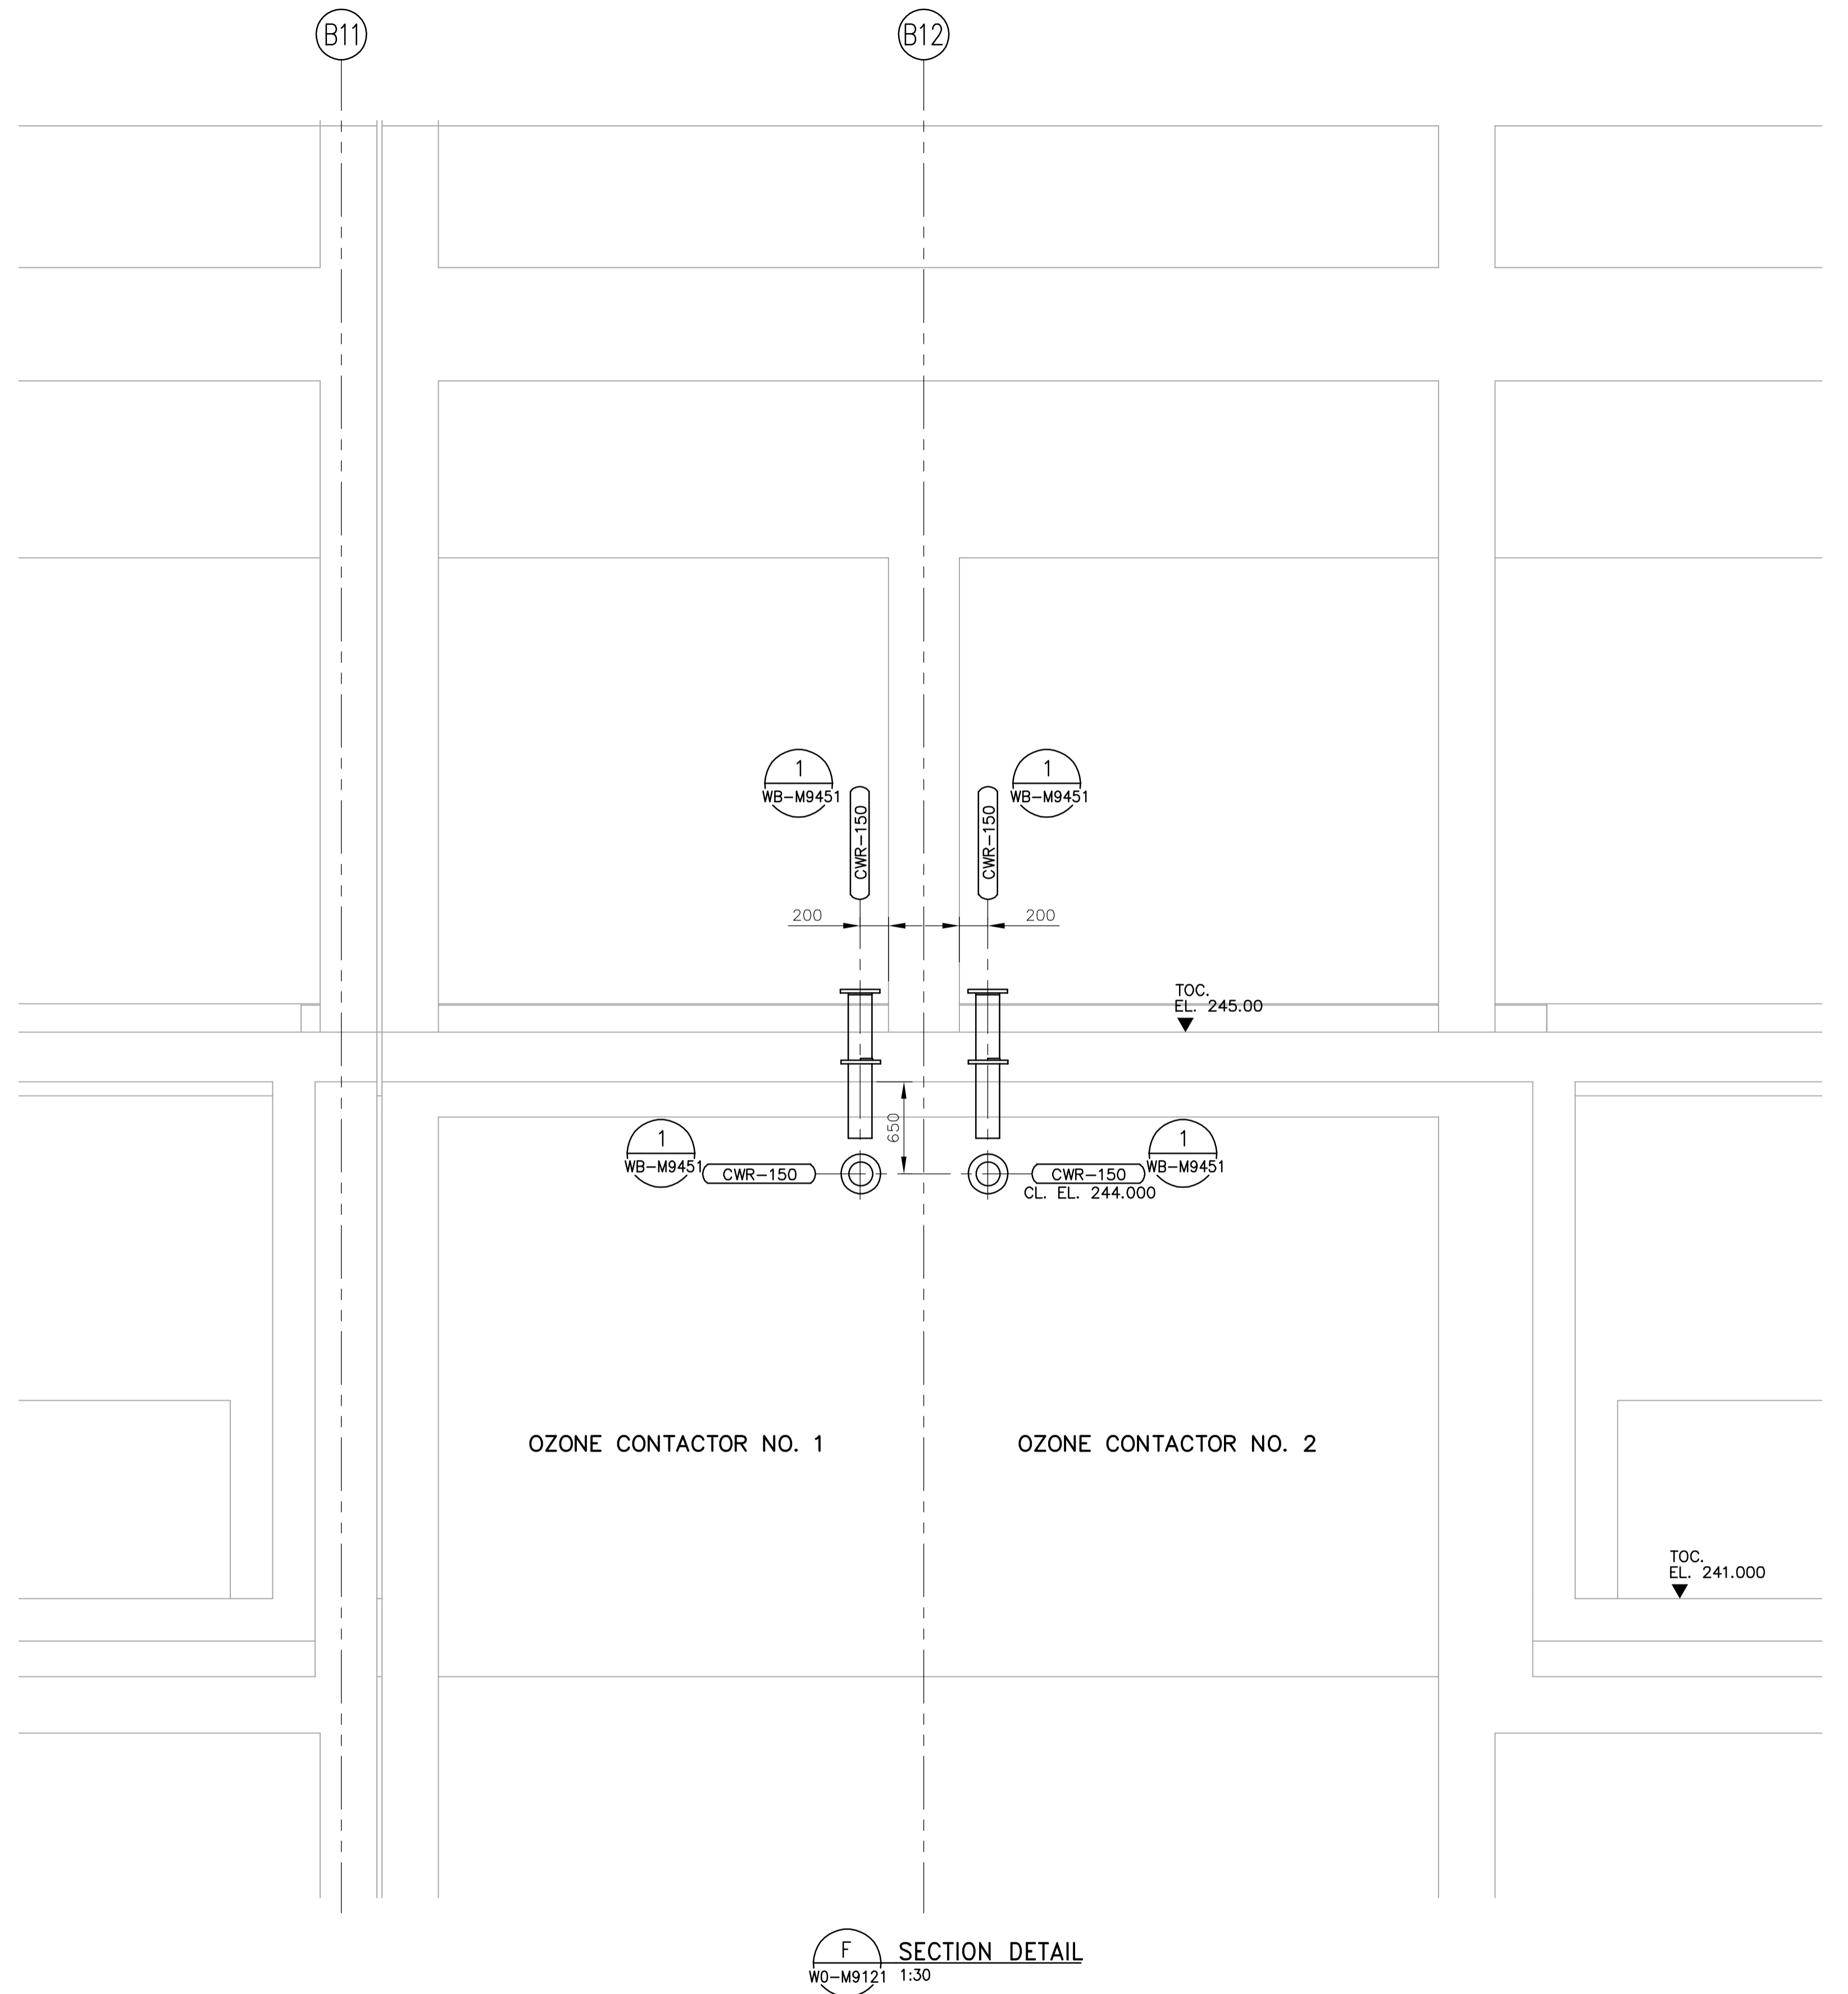

**F SECTION DETAIL**  
WO-M9121 1:30  
WO-M9131

|  |   
|--|---|---|---------------|--|--|-------------|--------|------------|----|----------|----|-------------|-----|--------|----------|-------------------------------|---------------|----------------------|------------|------|------------|---------------|------|----|------|---|--|---|--|
| <p><b>APECA</b><br/>Certificate of Authorization<br/>CH2M HILL Canada Ltd.<br/>No. 1441 Expiry: April 30, 2006</p> | <table border="1"> <tr> <td>B.M. ELEV.</td> <td></td> <td></td> <td></td> </tr> <tr> <td>DESIGNED BY</td> <td>CBE/DP</td> <td>CHECKED BY</td> <td>EM</td> </tr> <tr> <td>DRAWN BY</td> <td>EK</td> <td>APPROVED BY</td> <td>DJT</td> </tr> <tr> <td>SCALE:</td> <td>AS SHOWN</td> <td>RELEASED FOR CONSTRUCTION BY:</td> <td>R. SOROKOWSKI</td> </tr> <tr> <td>00 ISSUED FOR TENDER</td> <td>2006/02/03</td> <td>DATE</td> <td>2005/10/20</td> </tr> <tr> <td>NO. REVISIONS</td> <td>DATE</td> <td>BY</td> <td>DATE</td> </tr> </table> | B.M. ELEV.  |               |  |  | DESIGNED BY | CBE/DP | CHECKED BY | EM | DRAWN BY | EK | APPROVED BY | DJT | SCALE: | AS SHOWN | RELEASED FOR CONSTRUCTION BY: | R. SOROKOWSKI | 00 ISSUED FOR TENDER | 2006/02/03 | DATE | 2005/10/20 | NO. REVISIONS | DATE | BY | DATE | <p>Frederickson Cooper<br/>ARCHITECTS</p> | <p>A Veolia International Ltd. Company</p> | ENGINEER'S SEAL<br><br>ORIGINAL SIGNED BY<br>D.J. PERNITSKY<br>2006/02/06 | <p><b>THE CITY OF WINNIPEG</b><br/>WATER AND WASTE DEPARTMENT<br/>ENGINEERING DIVISION</p> |
|  |   | B.M. ELEV.  |               |  
| DESIGNED BY  | CBE/DP  | CHECKED BY  | EM            |  |  
| DRAWN BY   | EK  | APPROVED BY   | DJT           |  |  
| SCALE:   | AS SHOWN  | RELEASED FOR CONSTRUCTION BY:   | R. SOROKOWSKI |  |  
| 00 ISSUED FOR TENDER   | 2006/02/03  | DATE  | 2005/10/20    |  |  
| NO. REVISIONS  | DATE  | BY  | DATE          |  |  
| CONSULTANT DRAWING NO.<br>WO-M9203   | WATER TREATMENT PLANT<br>OZONE<br>FOUNDATIONS AND CONCRETE STRUCTURES<br><br>PROCESS MECHANICAL<br>PIPE EMBEDS<br>SECTION DETAILS   | CITY FILE NUMBER<br>SHEET OF<br>CITY DRAWING NUMBER<br><b>1-06010-A-M9203-001-00D</b> |               |  