
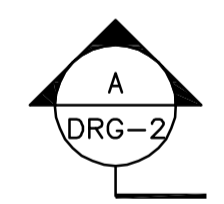
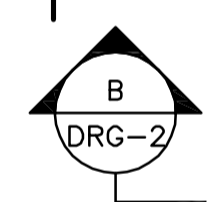
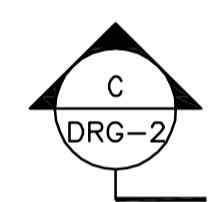
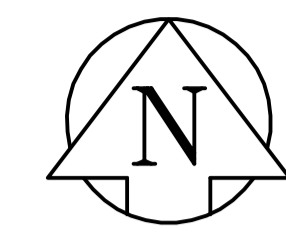


BIOREACTOR No. 2

BIOREACTOR No. 1

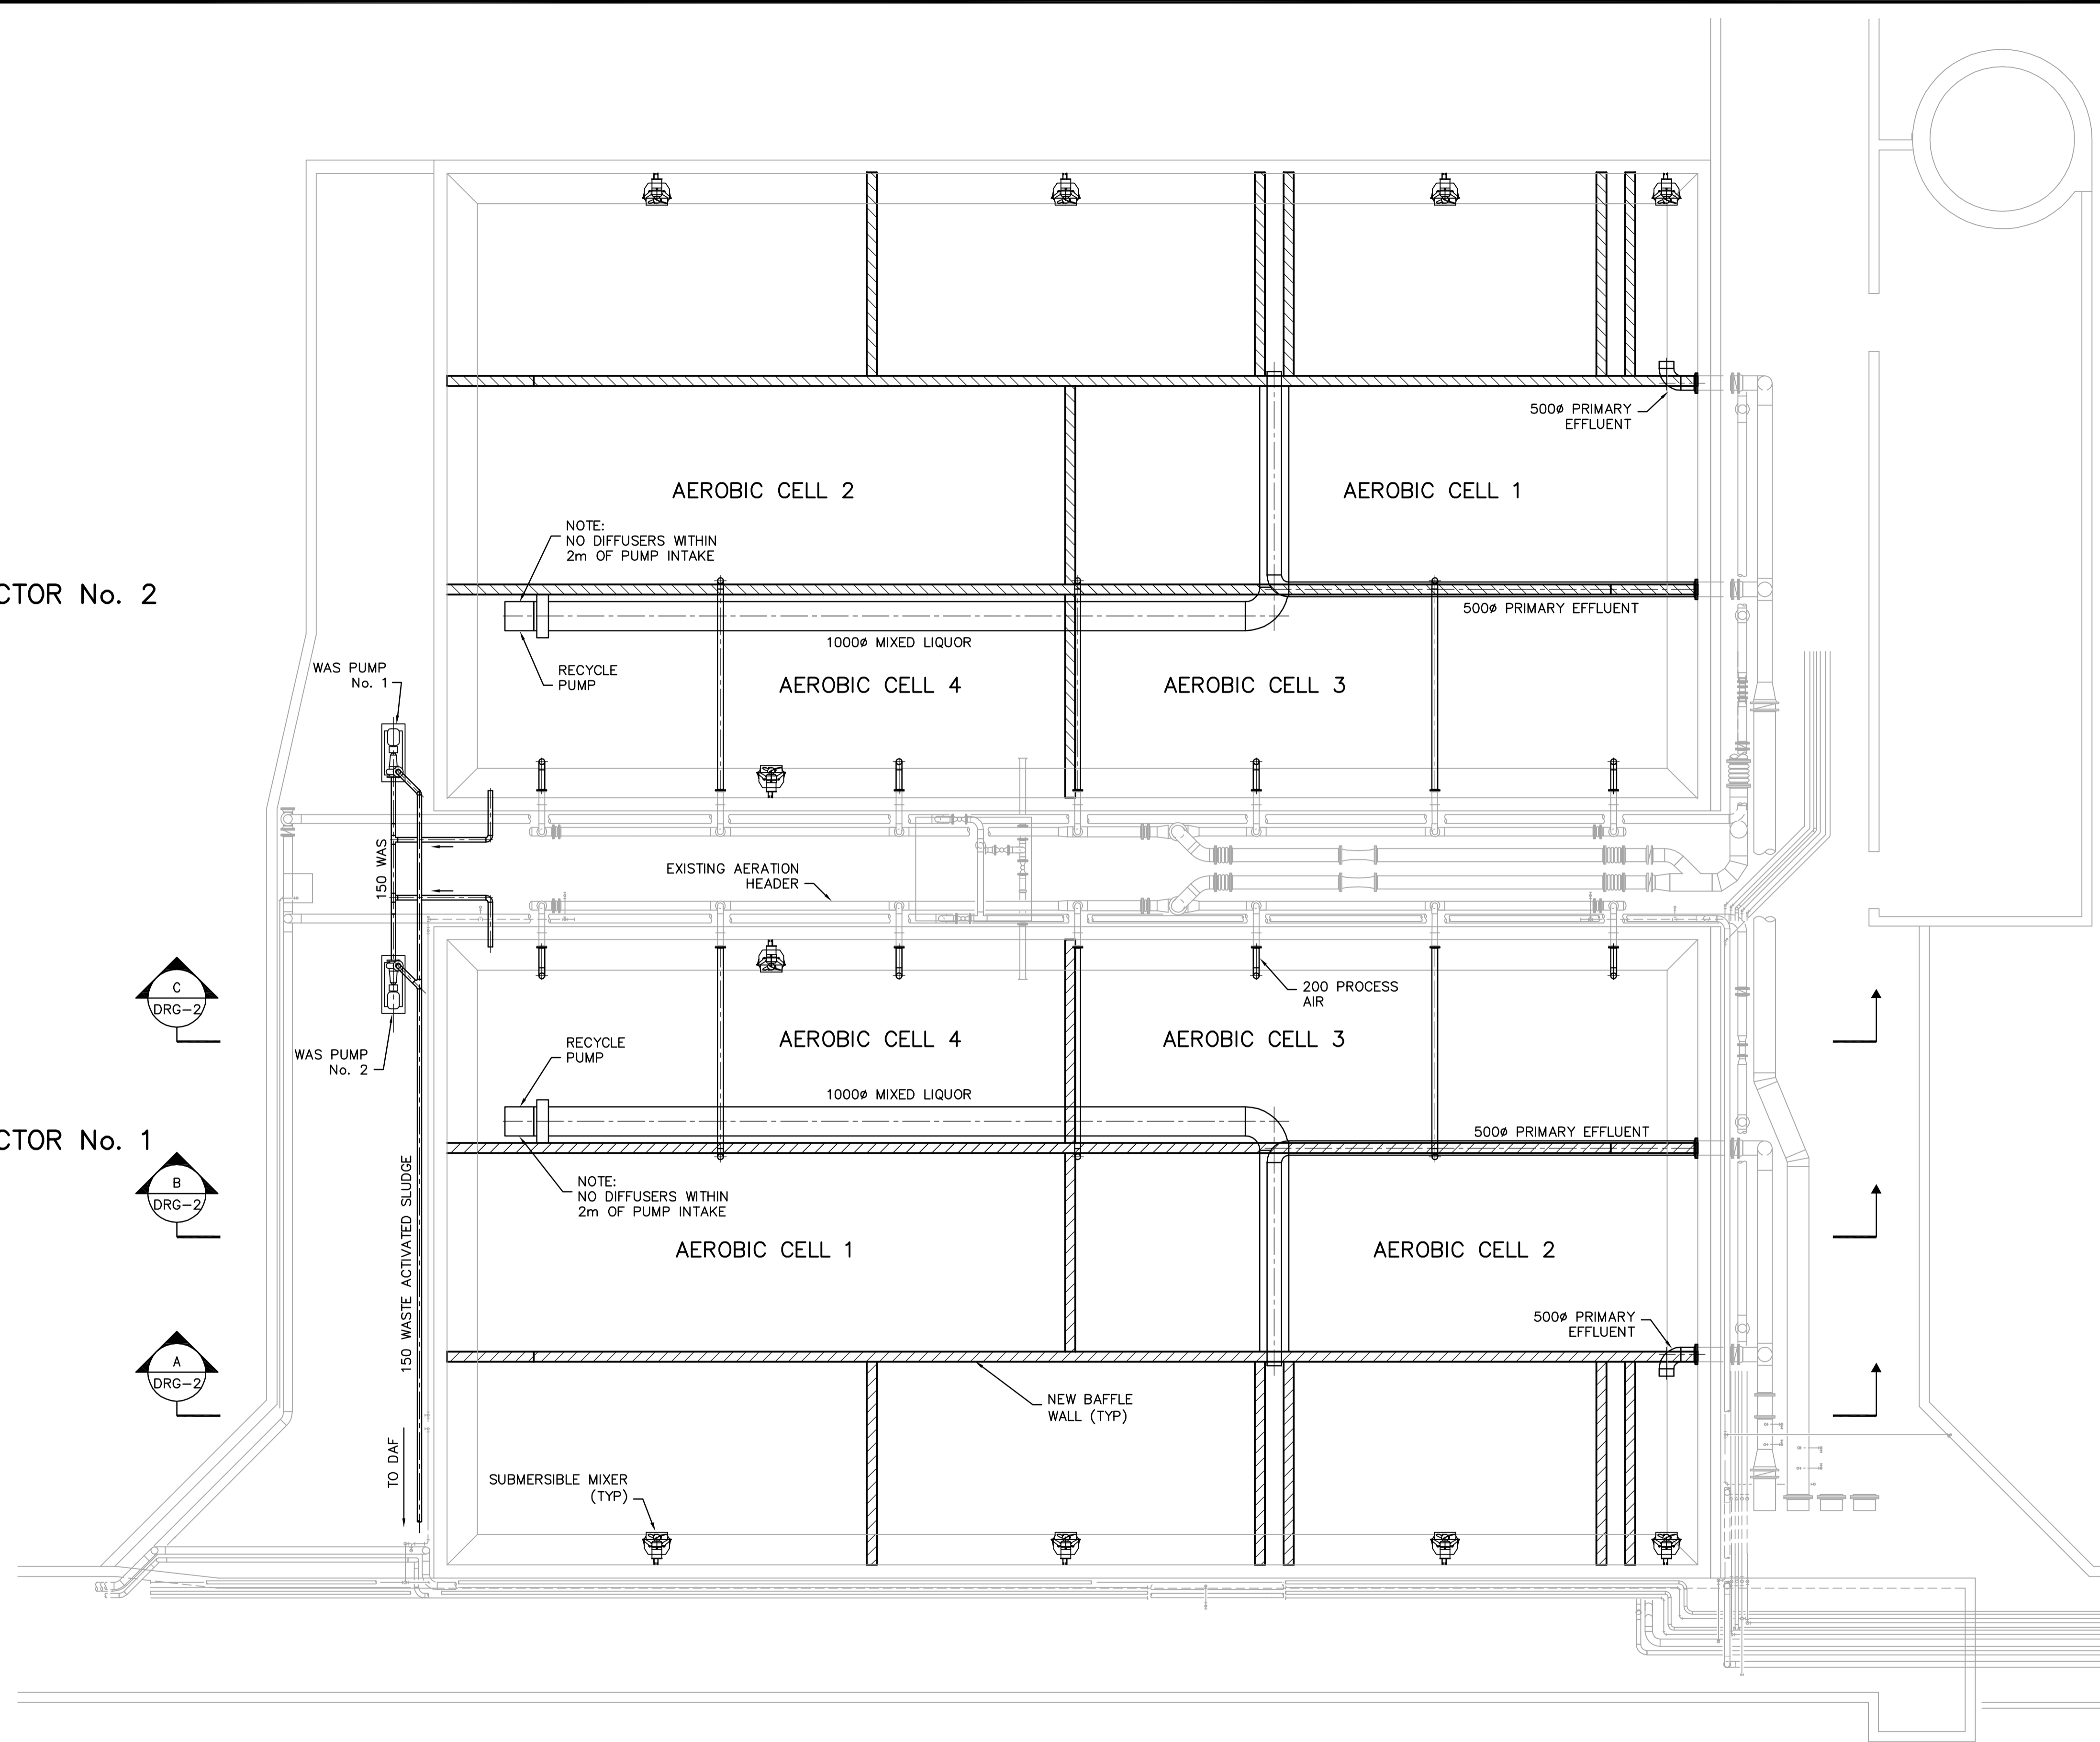

B.M. ELEV.		 A Tyco International Ltd. Company		ENGINEER'S SEAL		 THE CITY OF WINNIPEG WATER AND WASTE DEPARTMENT ENGINEERING DIVISION		
				DESIGNED BY: CGL DRAWN BY: JBC HOR. SCALE: N.T.S. VERTICAL SCALE:		CHECKED BY: APPROVED BY: RELEASED FOR CONSTRUCTION BY:		WEWPCC EQUIPMENT SUPPLY BIOREACTOR AERATION EQUIPMENT
A FOR INFORMATION ONLY		05/10/14	JBC	PRELIMINARY NOT FOR CONSTRUCTION		CONSULTANT DRAWING NO. DRG-1		CITY FILE NUMBER SHEET OF CITY DRAWING NUMBER
NO. REVISIONS		DATE	BY	DATE	DATE	PROCESS BIOREACTORS 1 AND 2 PLAN		
				2005/10/13				