


SECTION 'A' - 'A'
1/2" WIDE PEDIESTAL

DO NOT SCALE

- HAZEL Hardware NOTED FOR CD STORAGE SERIES #810.90
- REFER TO MFR'S INSTRUCTIONS FOR INSTALLATION
- VERIFY REQUIRED DRAWER HEIGHT USING ACTUAL HARDWARE + DISCS IF LESS THAN 9" INTERIOR IS REQ'D GIVE ADDITIONAL TO PENCIL DRAWER

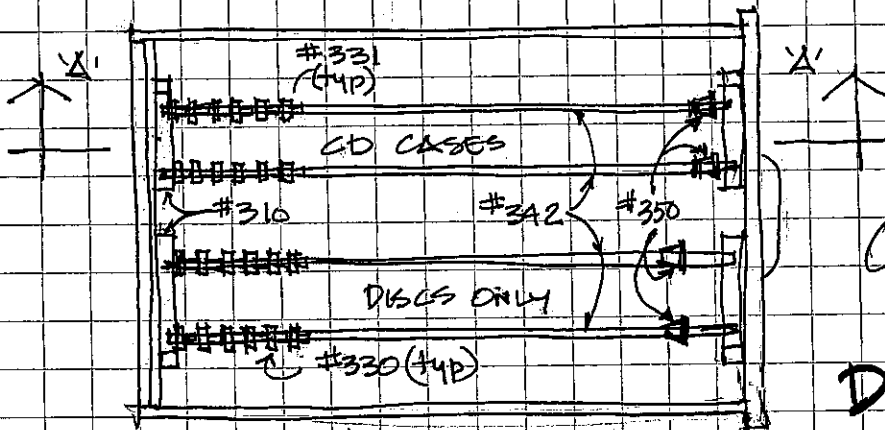

PLAN OF DRAWER
DO NOT SCALE

Office of Carl Harris
2-65 CARRY
TOTALS
DRAWING
A12