


SECTION 2 SCALE 1:50

CONSTRUCTION OF UNHEATED CRAWLSPACE TO CONFORM TO NATIONAL BUILDING CODE 1995 EDITION (SECTION 9.18.)

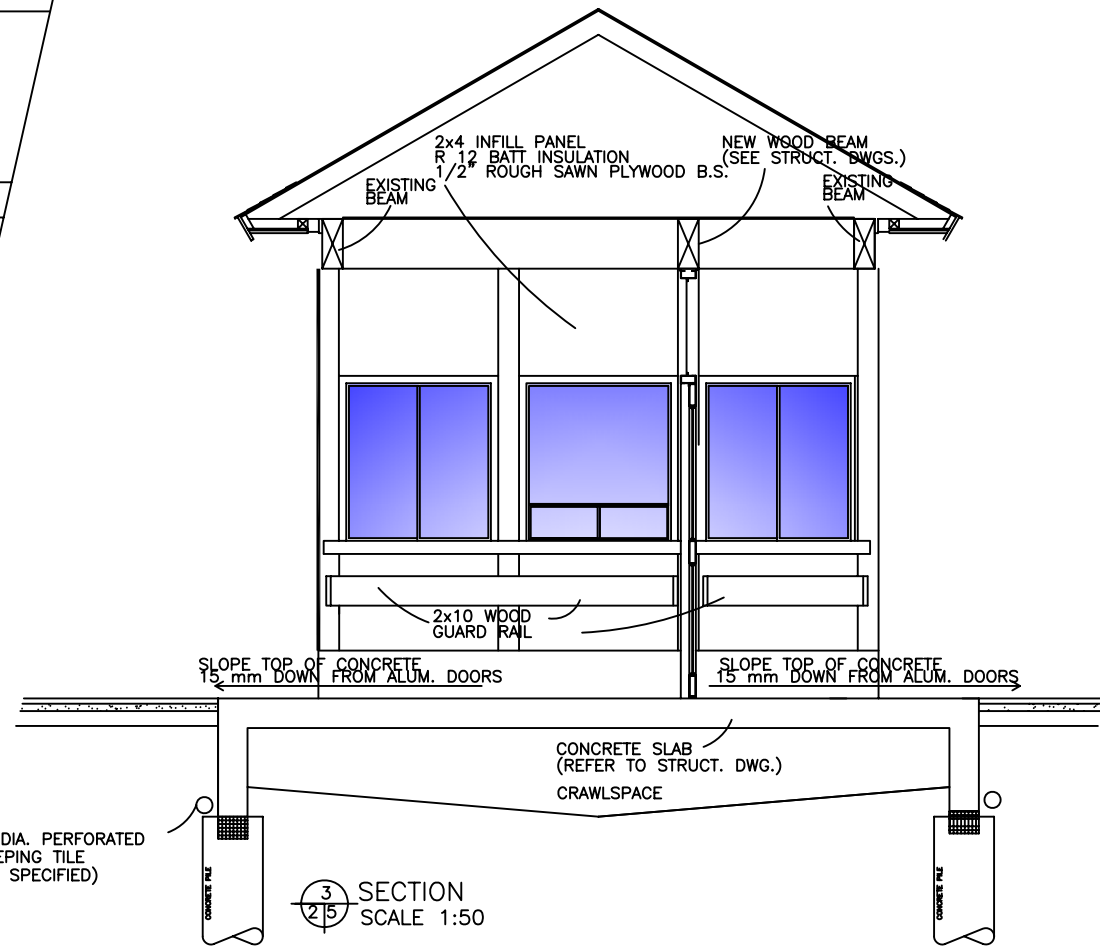

SECTION 3 SCALE 1:50

