



ELECTRICAL PLAN LAYOUT
SCALE 1:50

LIGHTING NOTES FOR DRAWING E-1

- NOTE #1: 6 existing pot lights to be maintained in same positions with minor repairs and trim touch-ups/ trim replacement as necessary. Fixture condition to be evaluated on site. New A19 120V lamps to be installed (wattage to be determined). 2 existing pot lights in new Ticket Booth#1 space to be disconnected and removed.
- NOTE #2: Supply and install four (4) directional 8" 120V incandescent surface downlights (2 at each ticket booth, mounted over the exterior of the ticket window). Lamp to be PAR38 flood, wattage to be determined. Use Pace Cilindro EDTC Series fixtures or approved equivalent. Finish to be dark bronze.
- NOTE #3: Two (2) existing exterior wall-mounted fixtures to be repaired and re-used for up-lighting in the tower (existing wire covers to be removed and discarded). Fixture condition to be evaluated on site. In the event that existing fixtures are not repairable, supply and install Lithonia WFL2 series fixtures (or approved equivalent) in the same wattage as existing fixtures. Finish to be dark bronze. New lamps to be installed, lamps to be metal halide where possible (lamp type and wattage to be determined on site).
- NOTE #4: Supply and install two (2) surface-mount fixtures for exterior path lighting. Use Lithonia WFL2 series fixtures (or approved equivalent) in same voltage as fixtures for tower up-lighting. Lamp to be metal halide, wattage to be determined.
- NOTE #5: Supply and install the following interior surface mount fixtures (or approved equivalent):
 Booth1: Fixture – 2 x Lithonia LB-2-17-120-GEB
 Lamp – 2 x F17T8
 Booth2: Fixture – 2 x Lithonia LB-2-32-120-GEB
 Lamp – 2 x F32T8
- NOTE #6: Supply and install the following track lighting with directional heads (or approved equivalent):
 Booth1: Track – 1 x Lithonia ArchiTrak AKT4WH
 Head – 2 x Lithonia ArchiTrak AKTSCP20WH
 Lamp – 2 x 45PAR16/H/NFL 120V
 Booth2: Track – 1 x Lithonia ArchiTrak AKT6WH
 Head – 3 x Lithonia ArchiTrak AKTSCP20WH
 Lamp – 3 x 45PAR16/H/NFL 120V

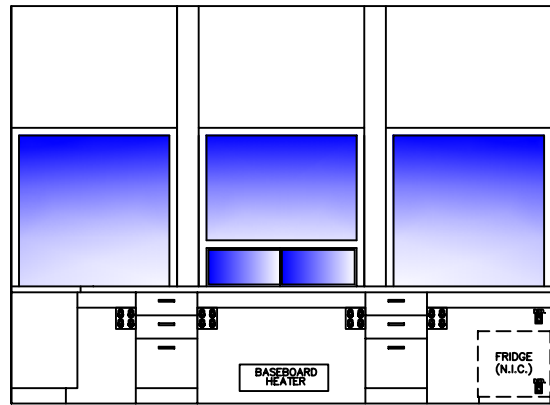

ELEVATION—TICKET BOOTH No.2
SCALE 1:50

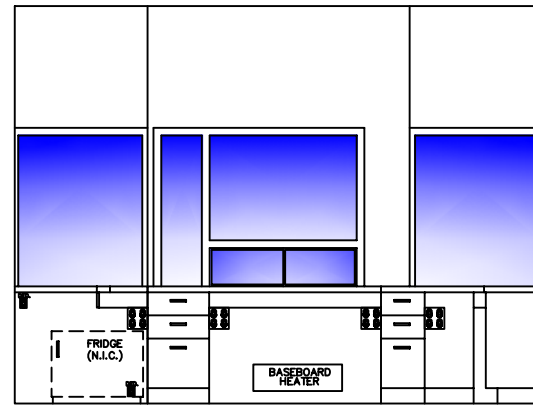

ELEVATION—TICKET BOOTH No.1
SCALE 1:50

