


**BUILDING SECTION**  
 C C  
 S19 S23 S20 S23 1:50

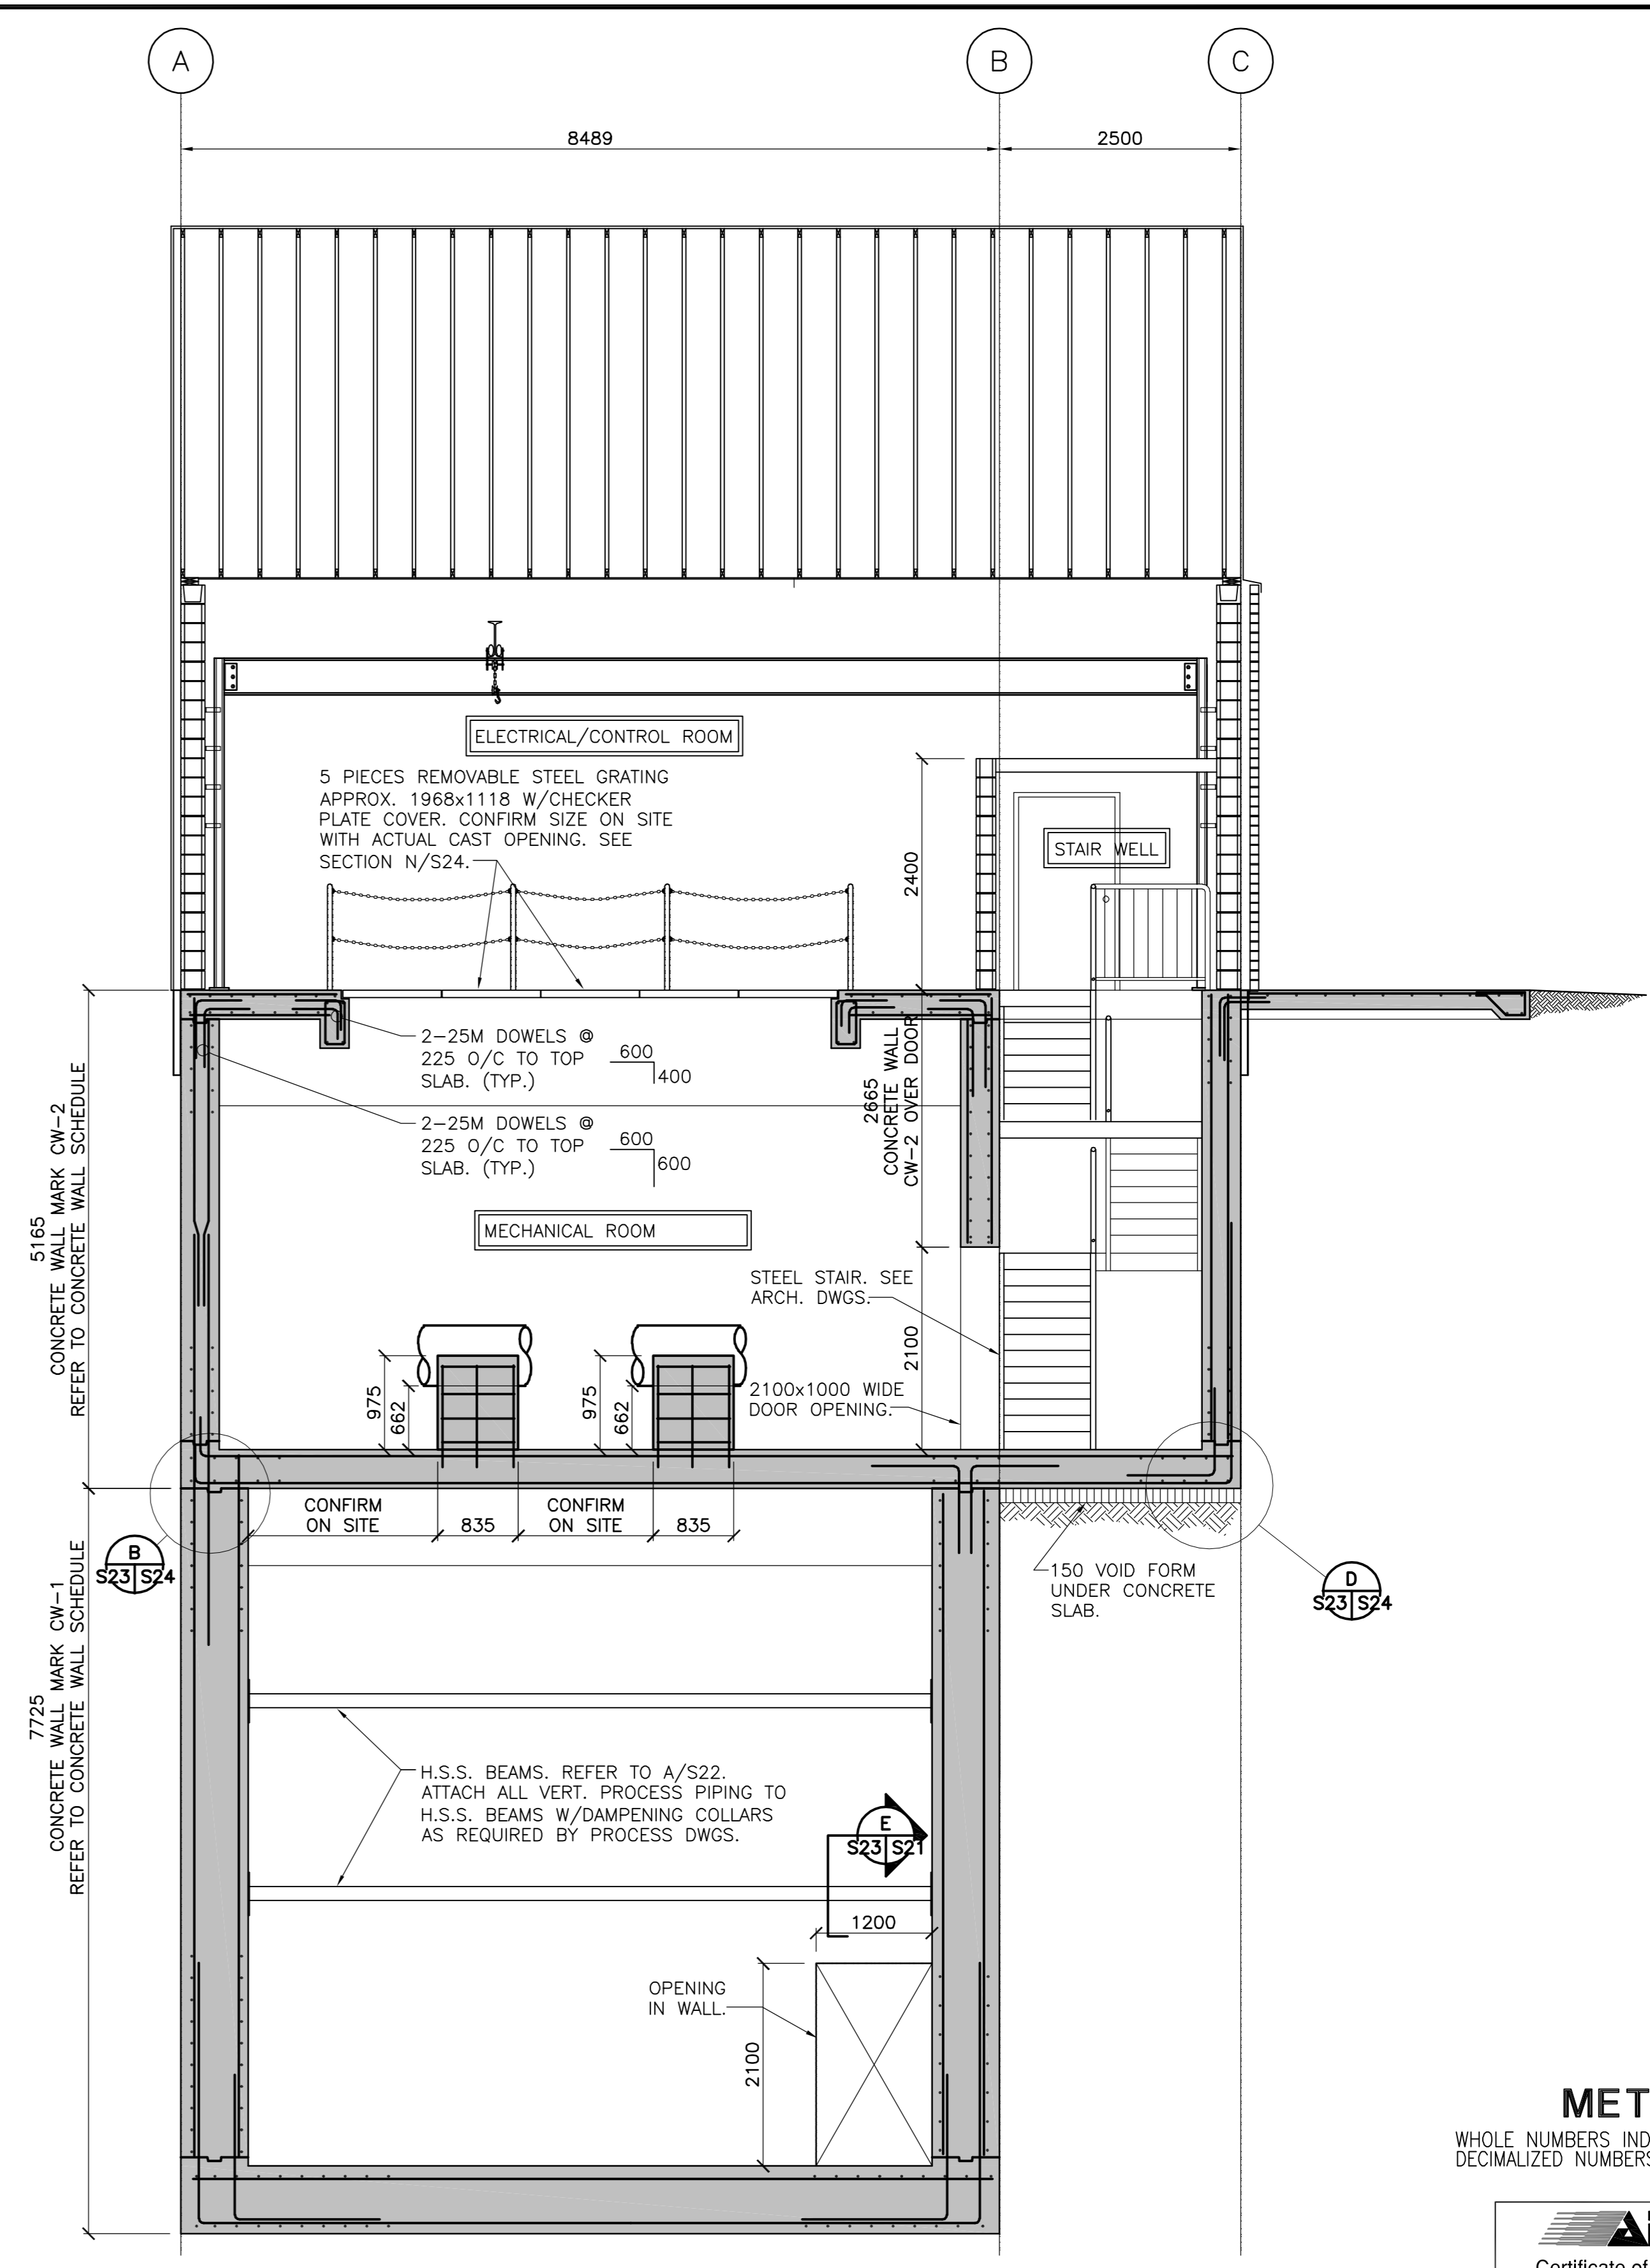

**BUILDING SECTION**  
 D D  
 S19 S23 S20 S23 1:50

REVISION NUMBER

**METRIC**  
 WHOLE NUMBERS INDICATE MILLIMETRES  
 DECIMALIZED NUMBERS INDICATE METRES

**APECM**  
 Certificate of Authorization  
 Stantec Consulting Ltd.  
 No. 1301 Expiry: April 30, 2006

<b>LOCATION APPROVED UNDERGROUND STRUCTURES</b> SUPPLY U/G STRUCTURES DATE COMMITTEE		<b>Stantec Consulting Ltd.</b> 905 Waverley Street, Winnipeg, Manitoba Tel 204-489-5900 Fax 204-453-9012		ENGINEER'S SEAL  ORIGINAL SEALED BY K.W. CHARLESON P. ENG. 05.12.09		<b>THE CITY OF WINNIPEG</b> PUBLIC WORKS DEPARTMENT ENGINEERING DIVISION	
NOTE: LOCATION OF UNDERGROUND STRUCTURES AS SHOWN ARE BASED ON THE BEST INFORMATION AVAILABLE BUT NO GUARANTEE IS GIVEN THAT ALL EXISTING UTILITIES ARE SHOWN OR THAT THE GIVEN LOCATIONS ARE EXACT. CONFIRMATION OF EXISTENCE AND EXACT LOCATION OF ALL SERVICES MUST BE OBTAINED FROM THE INDIVIDUAL UTILITIES BEFORE PROCEEDING WITH CONSTRUCTION.		DESIGNED BY P.W. CHECKED BY K.W.C. DRAWN BY V.J.F. APPROVED BY W.S.		AUTHORIZED BY: DATE R. FINGAS, P. ENG. 05.12.09 BRIDGE PROJECTS ENGINEER		SHEET OF 8 OF 25 CAD FILE DRAWING NUMBER 113703042-S19.dwg	
NO. REVISIONS DATE BY		HOR. SCALE: AS SHOWN VERTICAL:		CONSULTANT DRAWING NO. I13703042-S23		CITY DRAWING NUMBER P-3258-152	
3 SAFETY RAILING 06.01.08 K.W.C. 2 ISSUED FOR TENDER 05.12.09 K.W.C. 1 ISSUED FOR CLIENT REVIEW 05.11.24 K.W.C. 0 ISSUED FOR CLIENT REVIEW 05.10.14 K.W.C.		DATE 05.09.13		STRUCTURAL - BUILDING SECTIONS		KENASTON UNDERPASS KENASTON UNDERPASS PUMPING STATION	