
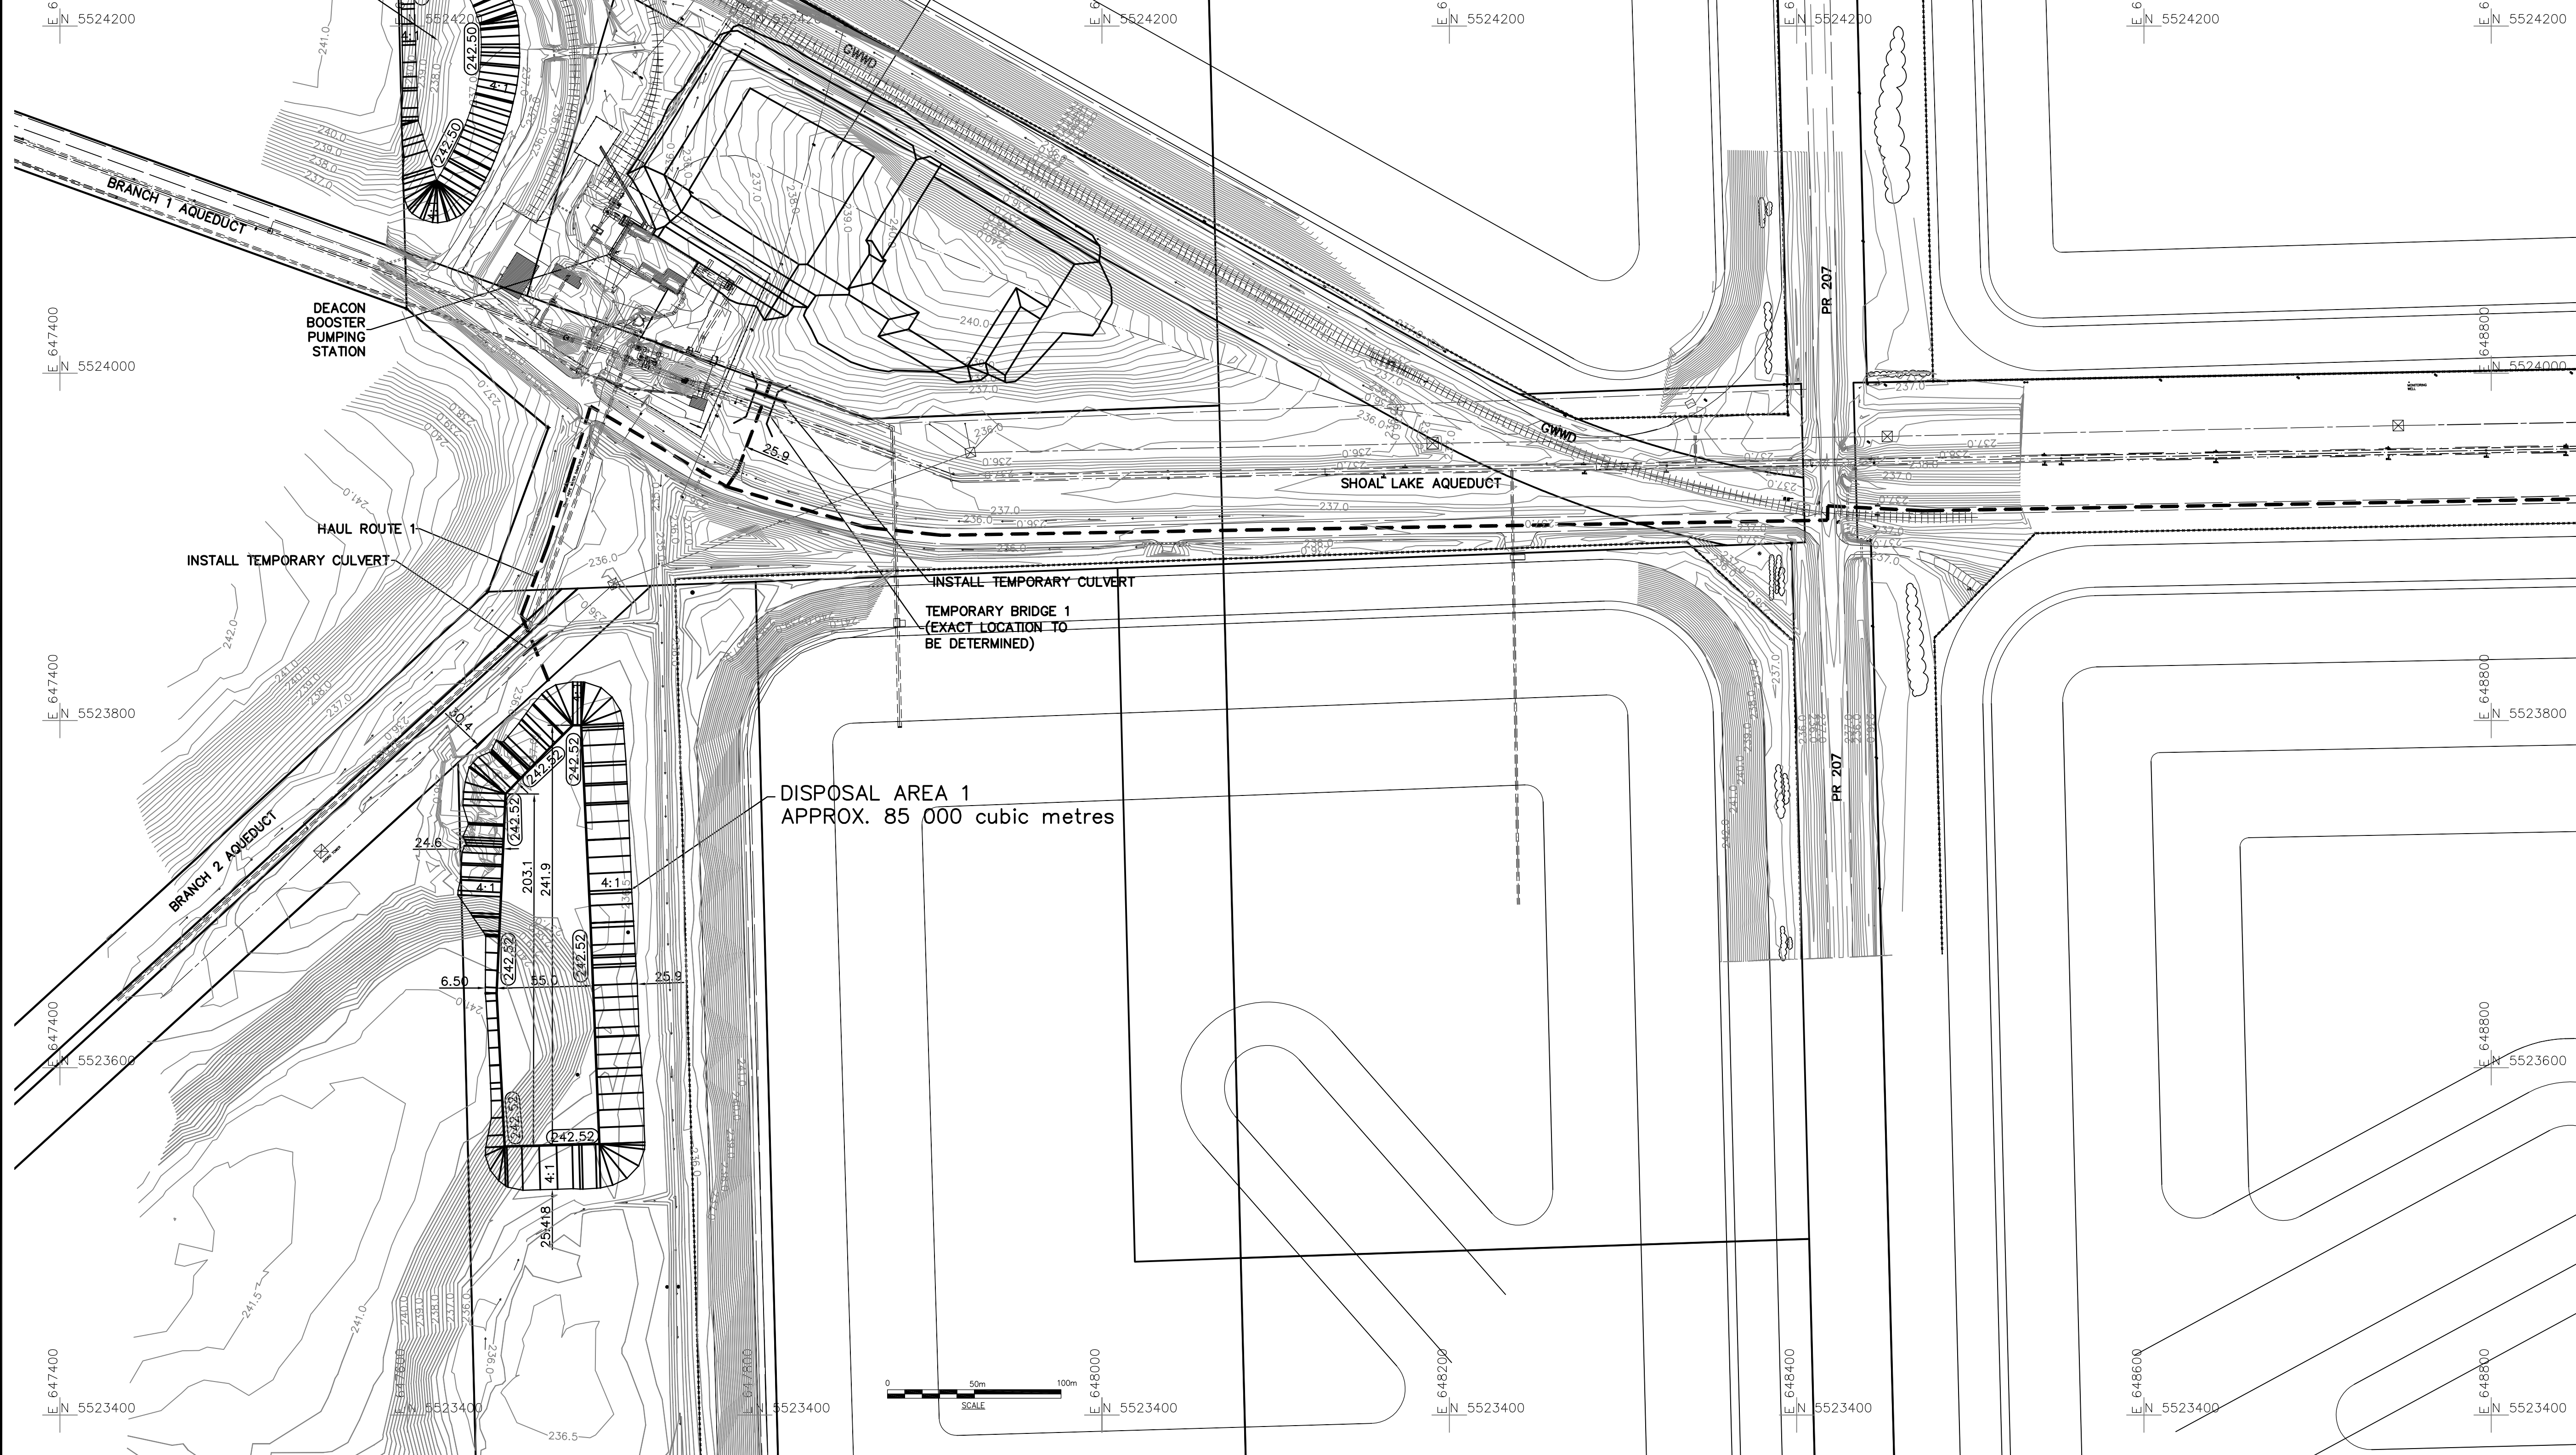


DISPOSAL AREA 2 APPROX.
30 000 cubic metres

EXCAVATION SITE

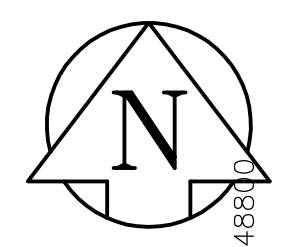

MATCHLINE
SEE DRAWING WM-C005
FOR CONTINUATION

BENCH MARK NOTES:
DRAWING COORDINATES ARE UTM NAD83
SCALE FACTOR 0.99983

B.M. No.	NORTHING	EASTING	ELEVATION
PILE 136	5523873.734	647764.406	236.242
PILE 133	5523256.606	647782.387	236.056

B.M. ELEV.	SEE NOTES	CH2MHILL Frederickson Cooper ARCHITECTS	EarthTech A Tru Infrastructure Ltd. Company UMA	ENGINEER'S SEAL ORIGINAL SIGNED BY J. CRANG 2005/03/18	THE CITY OF WINNIPEG WATER AND WASTE DEPARTMENT ENGINEERING DIVISION WINNIPEG WATER TREATMENT PROGRAM BULK EXCAVATION FOR THE CLEARWELL AND WATER TREATMENT PLANT SITES	CITY FILE NUMBER SHEET 5 OF 6 CITY DRAWING NUMBER 1-0601-M-B-G0004-001-01-D	
DESIGNED BY	GSK	CHECKED BY	JC	CONSULTANT DRAWING NO. WM-C004	SITE WORKS DISPOSAL AREA 1 & 2		
DRAWN BY	FC	APPROVED BY	AHL	RELEASED FOR CONSTRUCTION BY: R. SOROKOWSKI			
HOR. SCALE:	1:2000	VERTICAL SCALE:		DATE	2005/02/03	DATE	2005/03/18
NO. REVISIONS		DATE					