


INSTRUMENT LOOP DIAGRAM

LOOP NO. U060

U.V. PROCESS AREA

UV SYSTEM CONTROL CENTRE
(SCC)

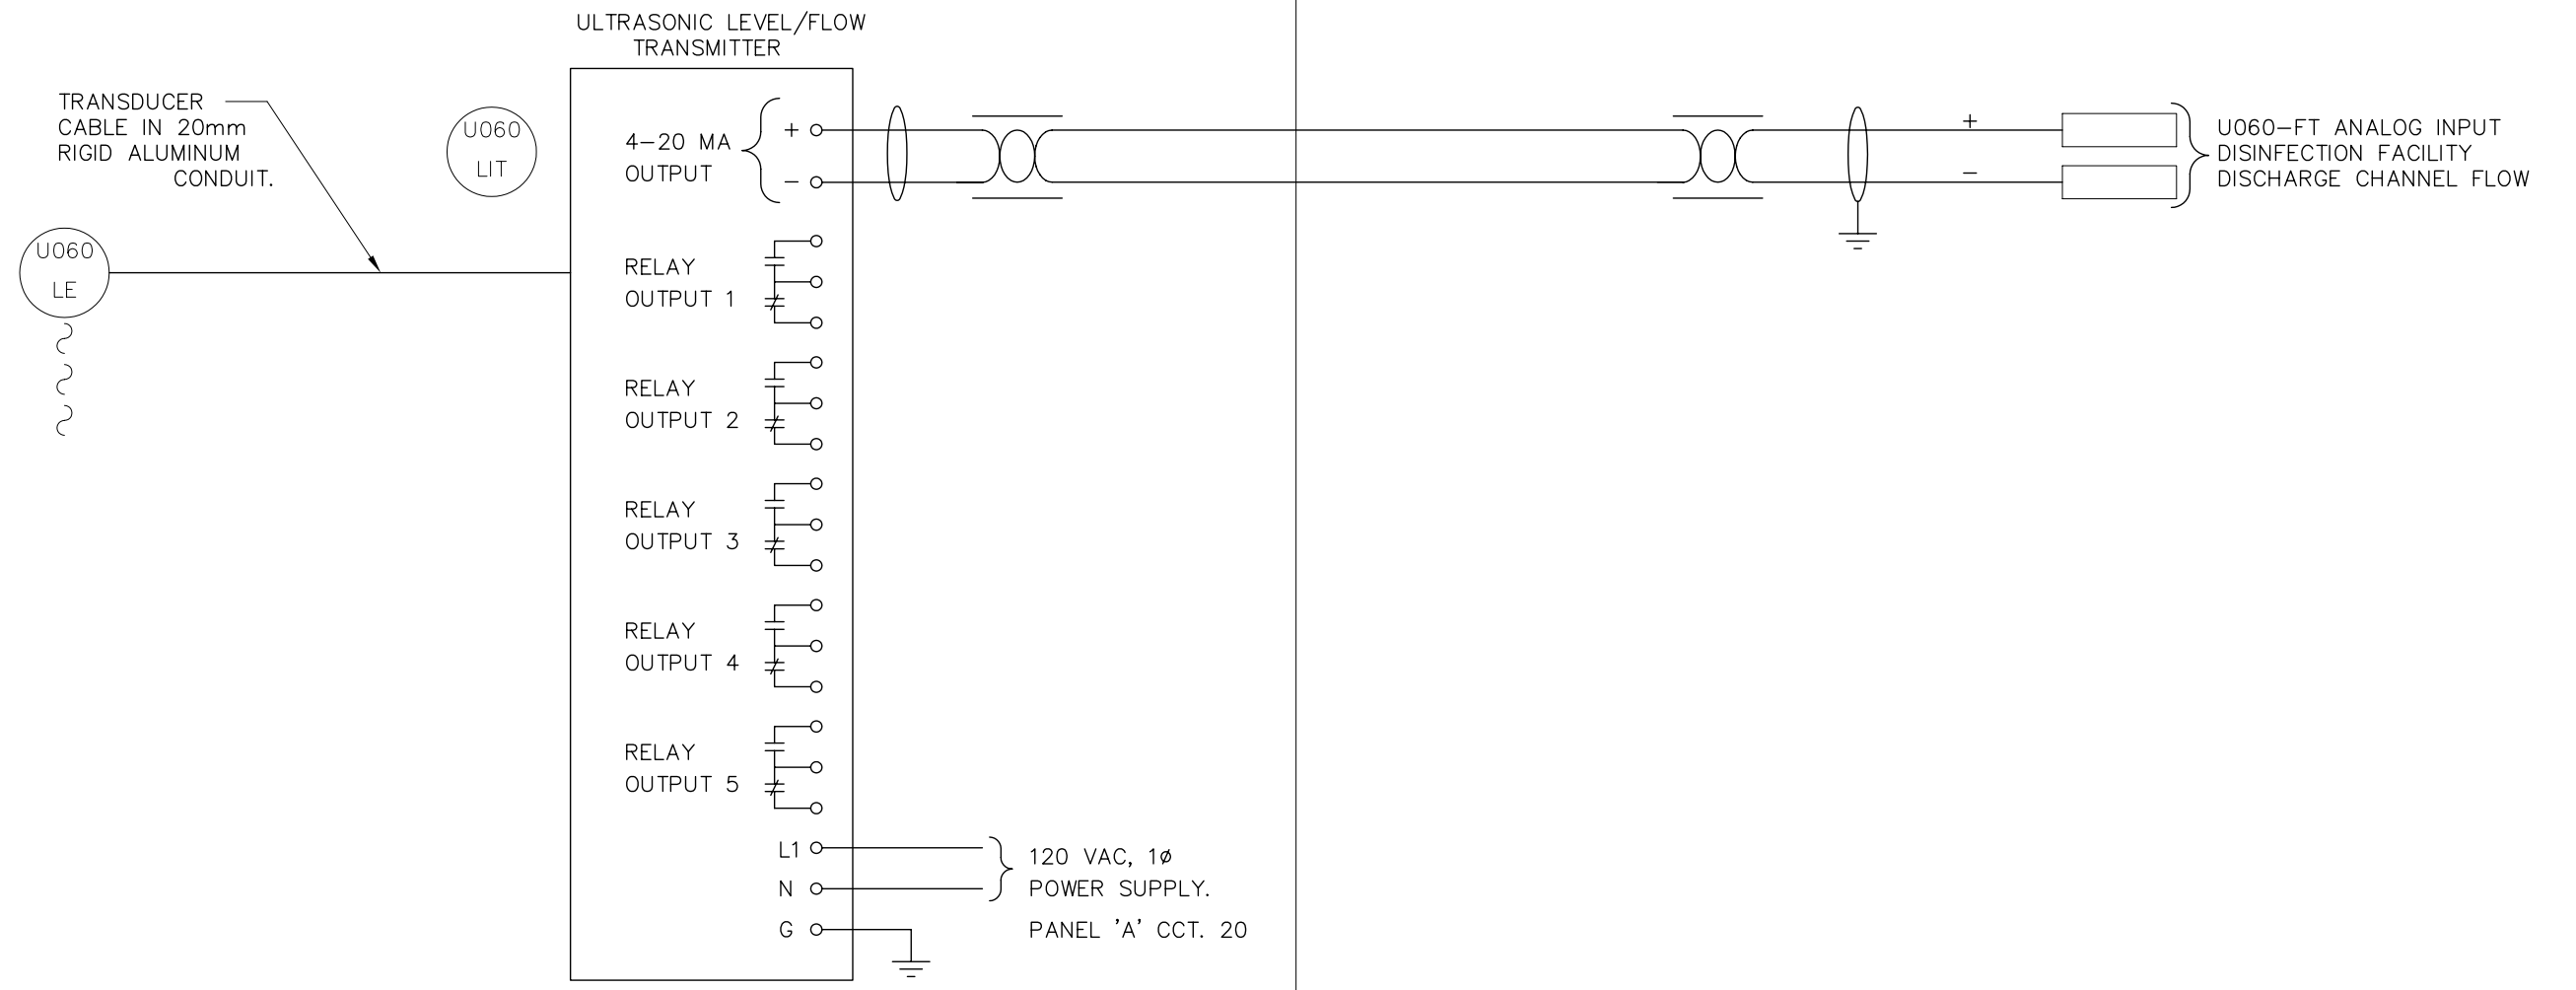

NOTE:
LOOP U060 SHOWN. TYPICAL FOR LOOPS U170, U270, U370



Earth Tech (Canada) Inc. Winnipeg, Manitoba 204.477.5381



THE CITY OF WINNIPEG
WATER AND WASTE DEPARTMENT
NEWPCC – SECONDARY EFFLUENT UV DISINFECTION FACILITY

SCALE AS NOTED
DATE 05 02 03
DES BJL DWN JBC
CKD BLM APP SWT

05/02/18	ISSUED FOR TENDER	SWT
DATE	REVISION	APP.

INSTRUMENT LOOP DIAGRAM
ULTRASONIC LEVEL TRANSMITTER

DRAWING NO.
ILD-06