


ASSEMBLY NO.	TABLE L*					
	TOTAL RAIL LENGTH	*ITEM 1	*ITEM 2	*ITEM 3	*ITEM 5	NO. OF BAYS
3540060-0100	0	0	0	0	0	1
3540060-0200	915 [36.0]	1	0	0	2	2
3540060-0300	1830 [72.0]	0	1	0	3	3
3540060-0400	2745 [108.1]	0	0	1	4	4
3540060-0500	3660 [144.1]	1	0	1	5	5
3540060-0600	4575 [180.1]	0	1	1	6	6
3540060-0700	5490 [216.1]	0	0	2	7	7
3540060-0800	6405 [252.1]	1	0	2	8	8
3540060-0900	7320 [288.2]	0	1	2	9	9
3540060-1000	8235 [324.2]	0	0	3	10	10
3540060-1100	9150 [360.2]	1	0	3	12	11
3540060-1200	10065 [396.2]	0	1	3	13	12

-NOT APPLICABLE FOR 69" & 90" OR CZ QG SYSTEMS

-NOT APPLICABLE FOR CZ QG SYSTEMS

PARTS LIST			
ITEM	STOCK NO.	DESCRIPTION	REQ'D
1	2760051-0000	MONORAIL, ONE BAY, QG, G	*
2	2760061-0000	MONORAIL, TWO BAYS, QG, G	*
3	2760071-0000	MONORAIL, THREE BAYS, QG, G	*
4	2760041-0000	END CAP, MONORAIL, QG, G	1.00
5	3525300-0000	ANCHOR, MP-3, PT-KIT, 3/4X7, VT	*
6	2699571-0000	BOLT, HX, 5/8X3 1/2, G5, G	1.00
7	2704141-0000	NUT, HX, 5/8, G	1.00
8	2708231-0000	WASHER, LOCK, 5/8, G	1.00

* SEE TABLE

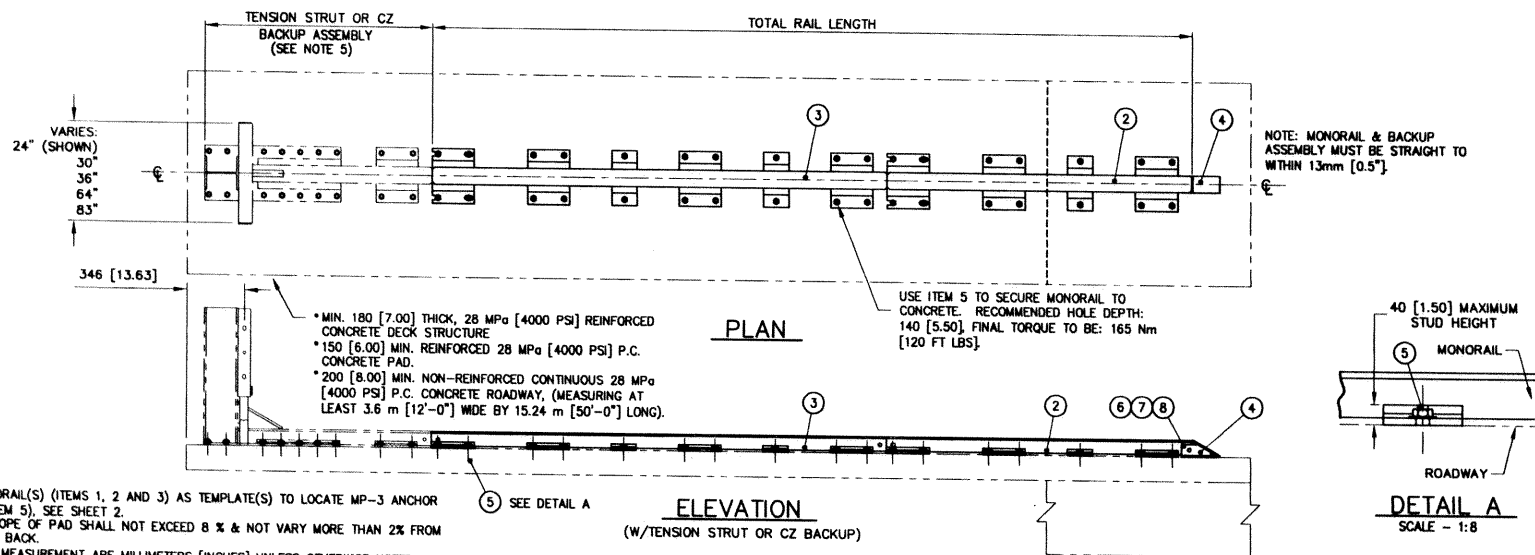

- NOTES:
1. USE MONORAIL(S) (ITEMS 1, 2 AND 3) AS TEMPLATE(S) TO LOCATE MP-3 ANCHOR BOLTS (ITEM 5), SEE SHEET 2.
 2. CROSS SLOPE OF PAD SHALL NOT EXCEED 8% & NOT VARY MORE THAN 2% FROM FRONT TO BACK.
 3. UNITS OF MEASUREMENT ARE MILLIMETERS (INCHES) UNLESS OTHERWISE NOTED.
 4. EVERY STUD MUST BE EMBEDDED TO A DEPTH OF 140 [5.5] IF REBAR IS ENCOUNTERED IN A P.C. CONCRETE PAD, DRILL THROUGH IT. IF REBAR IS ENCOUNTERED ON A DECK STRUCTURE, ASK PROJECT ENGINEER FOR DIRECTION.
 5. FOR CZ SYSTEMS, SEE DRAWING 35-40-24 ALSO.

REFERENCES

DESIGNED:	D. Staus	DATE:	5-8-96
DESIGNED:	MHO/JVM	DATE:	3-1-96
CHECKED:	S. Trageser	DATE:	5/17/96
APPROVED:	M. Oberth	DATE:	5/17/96
CAD FILE:	354006.dwg		
NEXT ASSEMBLY:			

ASSEMBLY NO. SEE TABLE L

ENERGY ABSORPTION SYSTEMS, INC.
ENGINEERING AND RESEARCH DEPARTMENT

QUADGUARD® SYSTEM
MONORAIL ASSY, QG

SCALE	N.T.S.	NO.	35-40-06	PAGE	1 of 3	REV	N
-------	--------	-----	----------	------	--------	-----	---

Revisions	Date	Rev.	By	Ckd.	App.
ITEM 4 REDESIGNED	05/05/99	L	LWC	KM	SPT
DELETED HOLES IN CROSSPIECE	10/16/00	M	EB	DO	SPT
ADDED TO CONCRETE PAD NOTE.	10/01/01	N	DDW		

F-08

QuadGuard® System