
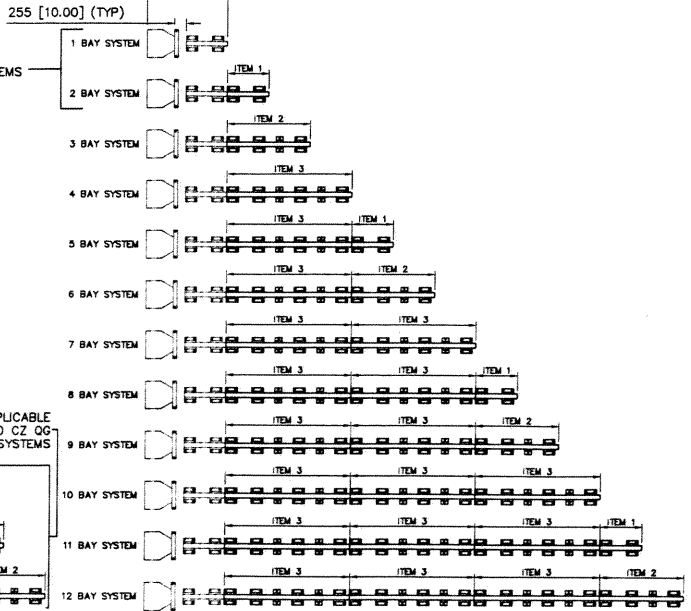


CONCRETE BACKUP ASSY (TYP)

PARTS LIST			
ITEM	STOCK NO.	DESCRIPTION	REQ'D

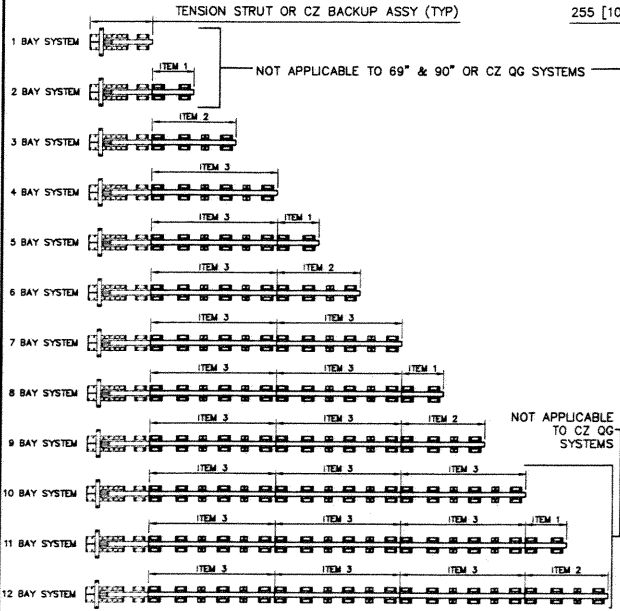

Revisions	Date	Rev.	By	Chk.	App.
RESTRICTED CZ APPLICATION	03/03/96	K	TB	BB	KM
REV CHANGED TO MATCH SHEET 1	05/10/96	L	LWC	KM	SPT
CHANGED REV TO MATCH SHEET 1	10/16/96	M	EB	DO	SPT

REFERENCES	
DATE	BY
05-3-96	D. Stous
03-1-96	MHO/JVM
05/17/96	S. Trogeser
05/17/96	M. Oberth
CAD FILE: 354006-03.dwg	
NEXT ASSEMBLY	

DATE	BY
5-3-96	D. Stous
3-1-96	MHO/JVM
5/17/96	S. Trogeser
5/17/96	M. Oberth
CAD FILE: 354006-03.dwg	
NEXT ASSEMBLY	

ASSEMBLY NO. (SEE TABLE "L" ON SHEET 1)

ENERGY ABSORPTION SYSTEMS, INC.
ENGINEERING AND RESEARCH DEPARTMENT

QUADGUARD® SYSTEM

MONORAIL ASSY, QG

DATE	REV	BY	APP
N.T.S.	35-40-06	3 of 3	M

F-09