



A1 SIZE 23.4" x 33.1" (594mm x 841mm)

PLOT: 05/04/12 1:15:56 PM

UMA FILE NAME: 4231-040-01_01-CT3001_RX.dwg Saved By: ddeszpod

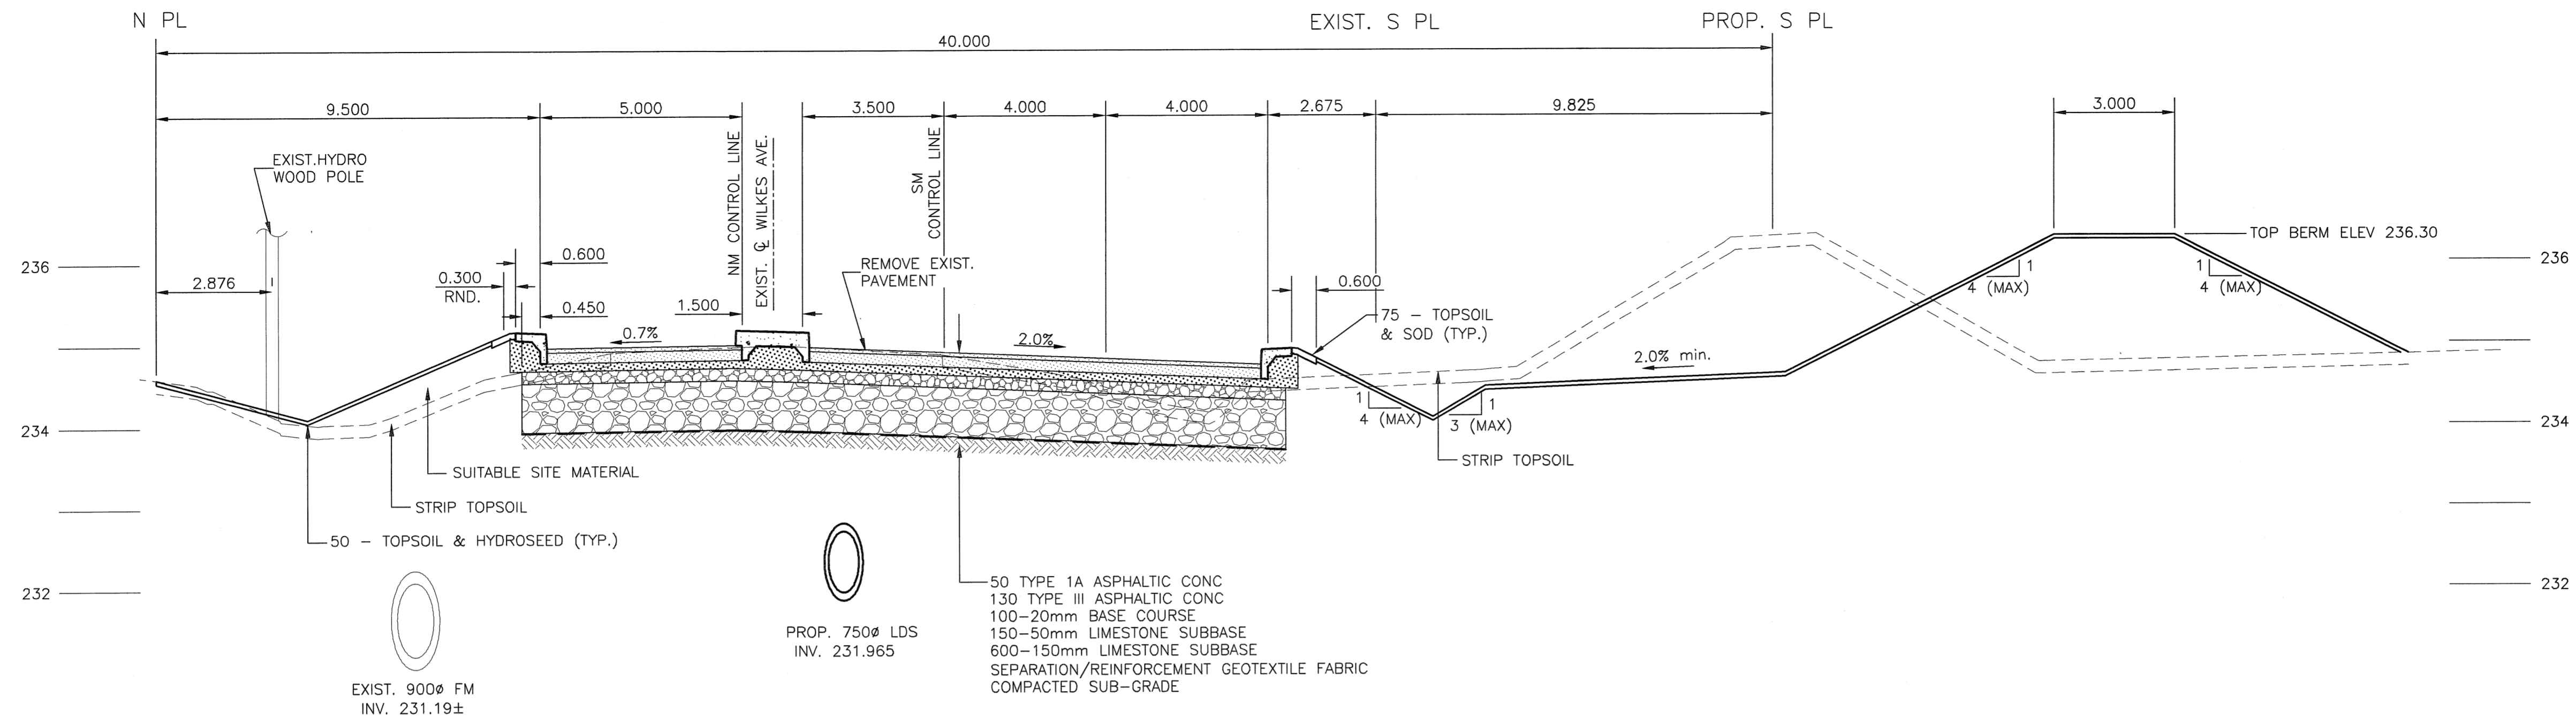

WILKES AVENUE SECTION @ STA. 0+700NM

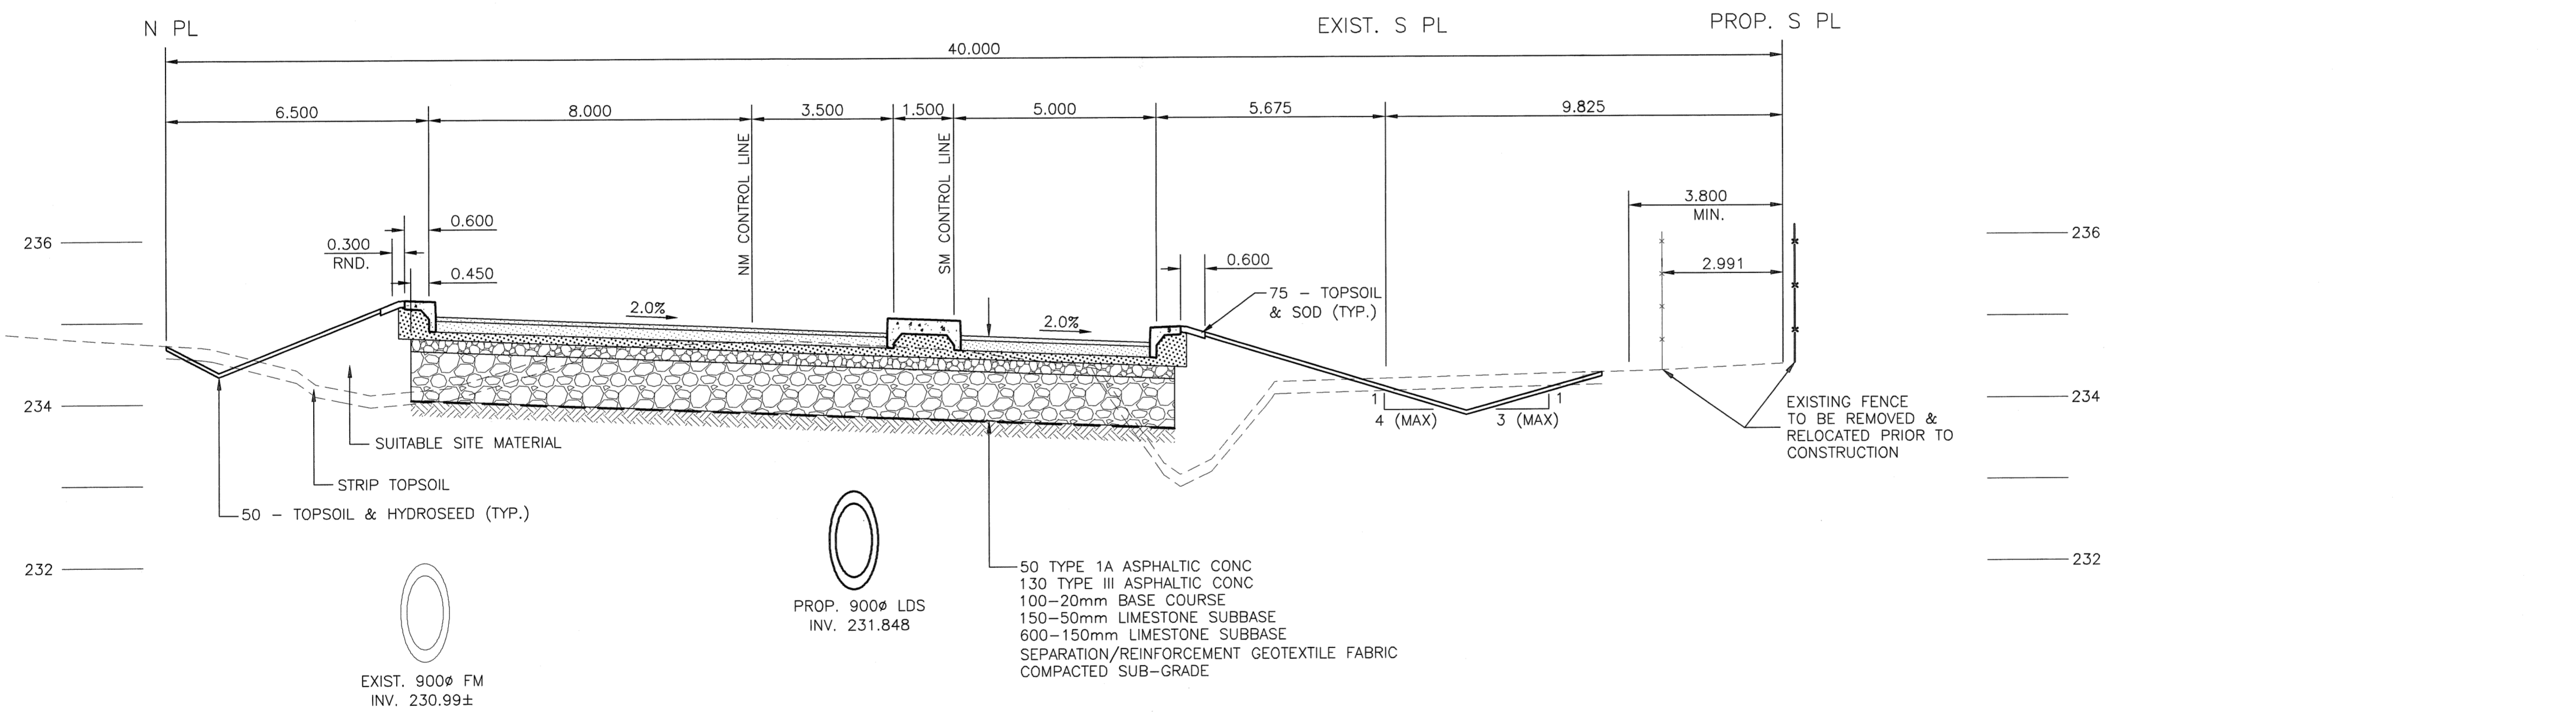

WILKES AVENUE SECTION @ STA. 0+800NM

METRIC
WHOLE NUMBERS INDICATE MILLIMETRES
DECIMALIZED NUMBERS INDICATE METRES

WARNING

IF POWER EQUIPMENT OR EXPLOSIVES ARE TO BE USED FOR EXCAVATION ON THIS PROJECT THE CONTRACTOR MUST:

- 1) NOTIFY THE GAS COMPANY OF THE PROPOSED LOCATION OF EXCAVATION.
- 2) TAKE PRECAUTION TO AVOID DAMAGE TO GAS COMPANY INSTALLATIONS.

SEE PROVINCIAL REGULATION 140/92 FOR DETAILS

LOCATION APPROVED UNDERGROUND STRUCTURES			
SUPV. U/G STRUCTURES COMMITTEE	DATE		

NOTE:
LOCATION OF UNDERGROUND STRUCTURES AS SHOWN ARE BASED ON THE BEST INFORMATION AVAILABLE BUT NO GUARANTEE IS GIVEN THAT ALL EXISTING UTILITIES ARE SHOWN OR THAT THE GIVEN LOCATIONS ARE EXACT. CONFIRMATION OF EXISTENCE AND EXACT LOCATION OF ALL SERVICES MUST BE OBTAINED FROM THE INDIVIDUAL UTILITIES BEFORE PROCEEDING WITH CONSTRUCTION.

B.M. 06M67-001 ELEV. 234.148			
NO.	REVISIONS	DATE	BY
0	ISSUED FOR CONSTRUCTION	05/04/19	DL
A	ISSUED FOR CLIENT REVIEW	05/02/28	CGC

UMA An AECOM Company	
2005 UMA ENGINEERING LTD. ALL RIGHTS RESERVED.	
DESIGNED BY JGK,WRJ	CHECKED BY RFB
DRAWN BY JGK,CGC	APPROVED BY BWB
HOR. SCALE: 1:100	
VERTICAL: 1:50	
AUTHORIZED BY R. FINGAS BRIDGE PROJECTS ENGINEER	

ENGINEER'S SEAL

PROVINCE OF MANITOBA

REGISTERED PROFESSIONAL ENGINEER

BRUCE W. BIGLOW
05-04-13

CONSULTANT DRAWING NO.
4231-040-01-41

THE CITY OF WINNIPEG
PUBLIC WORKS DEPARTMENT
ENGINEERING DIVISION

Winnipeg

KENASTON UNDERPASS PROJECT
STERLING LYON PARKWAY WEST OF
KENASTON BOULEVARD

WILKES AVENUE
PAVEMENT CROSS SECTIONS

SHEET 41 OF 61
CAD FILE DRAWING NUMBER
01-CT3001_RX
CITY DRAWING NUMBER
P-3258-101

BID OPPORTUNITY
No. 84-2005

APEGM
Certificate of Authorization
UMA Engineering Ltd.
No. 256 Expiry: April 30, 2005