


**STERLING LYON PARKWAY  
SECTION @ STA. 2+210NM**

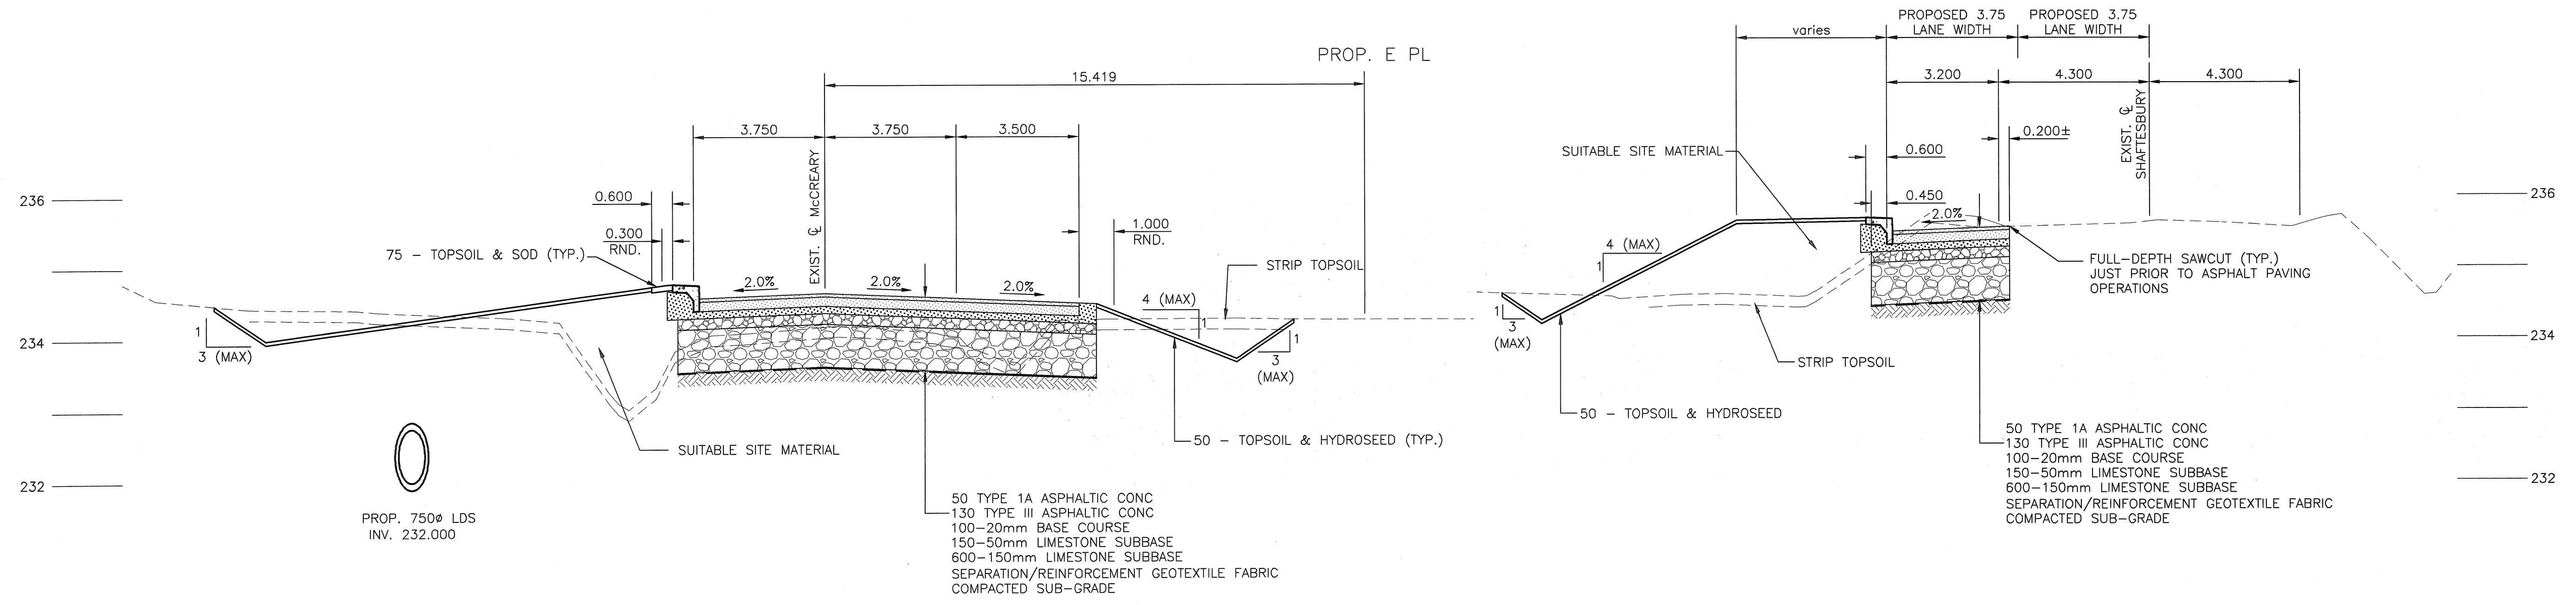

**McCREARY ROAD  
SECTION @ STA. 0+485.524**

**SHAFTESBURY BOULEVARD  
SECTION @ STA. 0+580**

**METRIC**  
WHOLE NUMBERS INDICATE MILLIMETRES  
DECIMALIZED NUMBERS INDICATE METRES

**WARNING**

IF POWER EQUIPMENT OR EXPLOSIVES ARE TO BE USED FOR EXCAVATION ON THIS PROJECT THE CONTRACTOR MUST:

- 1) NOTIFY THE GAS COMPANY OF THE PROPOSED LOCATION OF EXCAVATION.
- 2) TAKE PRECAUTION TO AVOID DAMAGE TO GAS COMPANY INSTALLATIONS.

SEE PROVINCIAL REGULATION 140/92 FOR DETAILS

LOCATION APPROVED UNDERGROUND STRUCTURES			
SUPV. U/G STRUCTURES COMMITTEE	DATE		
NOTE: LOCATION OF UNDERGROUND STRUCTURES AS SHOWN ARE BASED ON THE BEST INFORMATION AVAILABLE BUT NO GUARANTEE IS GIVEN THAT ALL EXISTING UTILITIES ARE SHOWN OR THAT THE GIVEN LOCATIONS ARE EXACT. CONFIRMATION OF EXISTENCE AND EXACT LOCATION OF ALL SERVICES MUST BE OBTAINED FROM THE INDIVIDUAL UTILITIES BEFORE PROCEEDING WITH CONSTRUCTION.			

B.M. BM LOCATION		ELEV. BM ELEV	

**UMA**  
An AECOM Company

2005 UMA ENGINEERING LTD. ALL RIGHTS RESERVED.

DESIGNED BY: JGK,WRJ  
CHECKED BY: RPB

DRAWN BY: JGK,CGC  
APPROVED BY: BUB

AUTHORIZED BY: R. FINCAS P. ENG  
DATE: 05/04/19

ENGINEER'S SEAL  
PROVINCE OF MANITOBA  
BRUCE W. BIGLOW  
DS-04-13  
REGISTERED PROFESSIONAL ENGINEER

**THE CITY OF WINNIPEG**  
PUBLIC WORKS DEPARTMENT  
ENGINEERING DIVISION

**Winnipeg**

**KENASTON UNDERPASS PROJECT**  
STERLING LYON PARKWAY WEST OF  
KENASTON BOULEVARD

SLP / McCREARY RD / SHAFTESBURY BLVD  
PAVEMENT CROSS SECTIONS

BID OPPORTUNITY  
No. 84-2005

Certificate of Authorization  
UMA Engineering Ltd.  
No. 256 Expiry: April 30, 2005

SHEET 44 OF 61  
CAD FILE DRAWING NUMBER 01-CT3004\_RX  
CITY DRAWING NUMBER P-3258-104

CONSULTANT DRAWING NO. 4231-040-01-44