
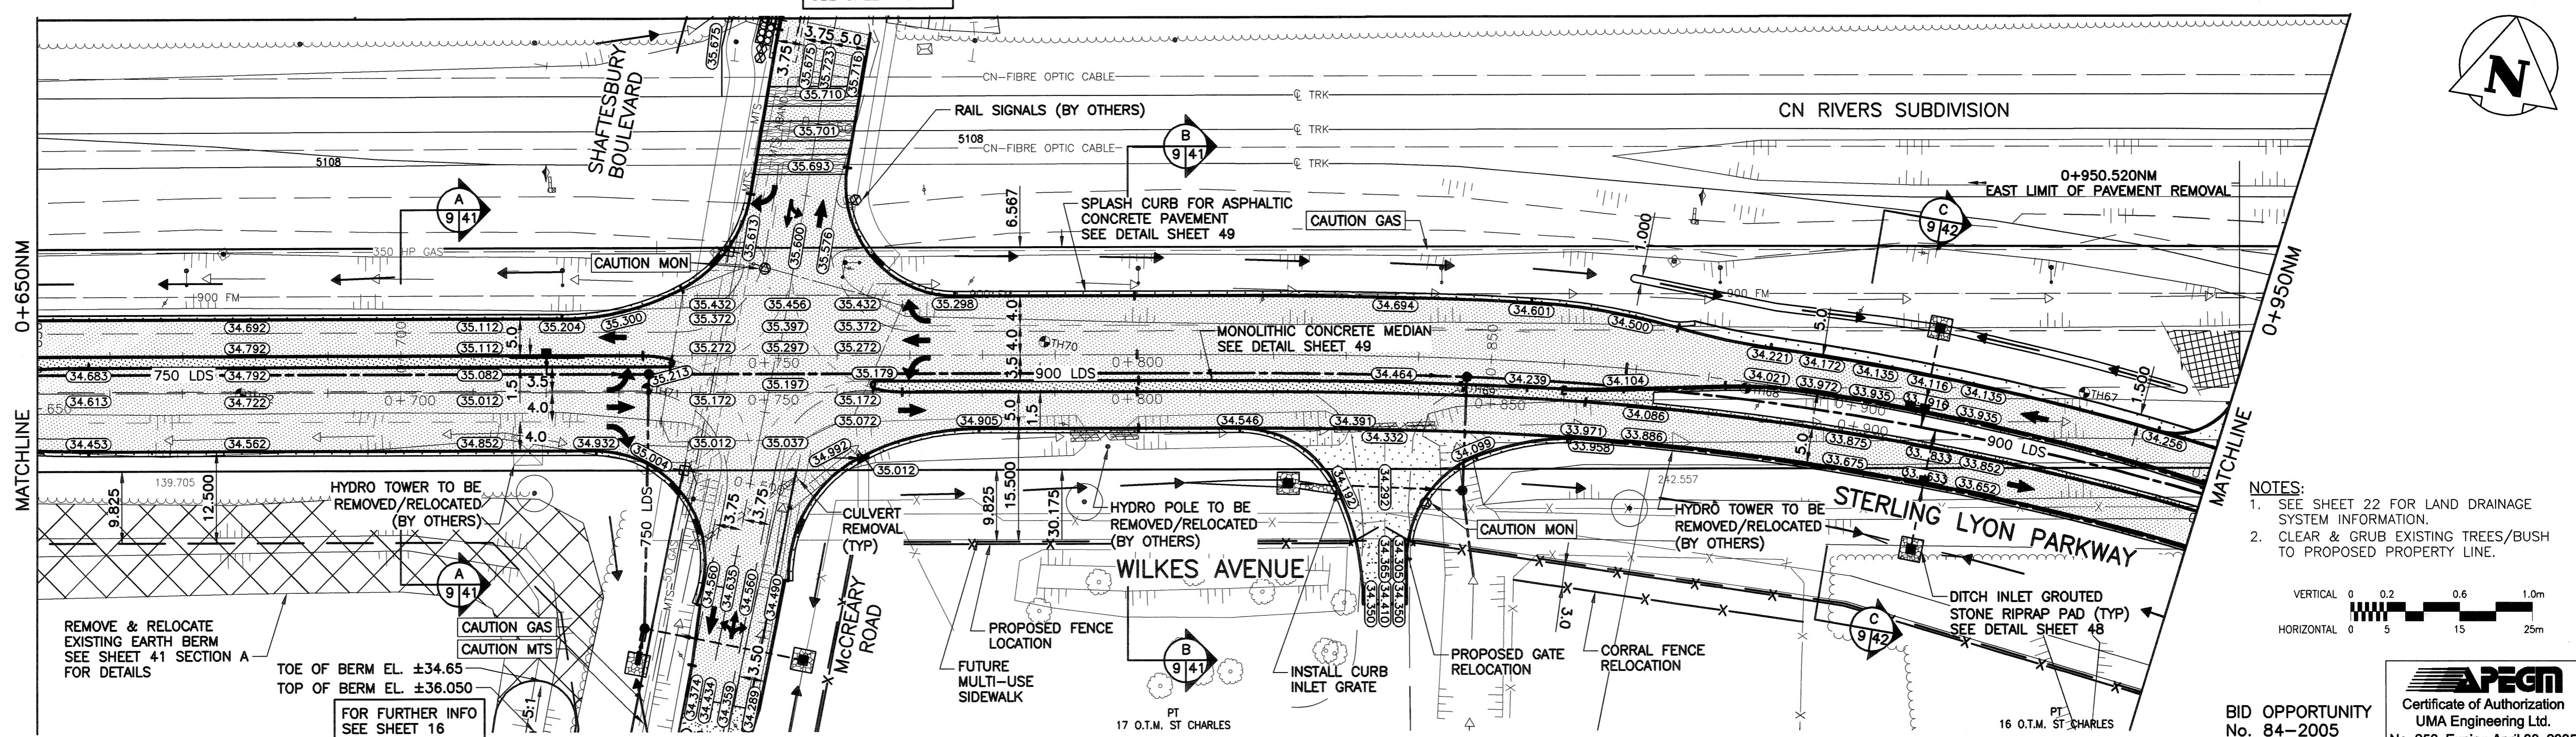


A1 SIZE 23.4" x 33.1" (594mm x 841mm)

PLOT: 05/04/13 2:24:30 PM

UMA FILE NAME: 4231-040-01\_01-CT1007\_RX.dwg Saved By: ddbzspud

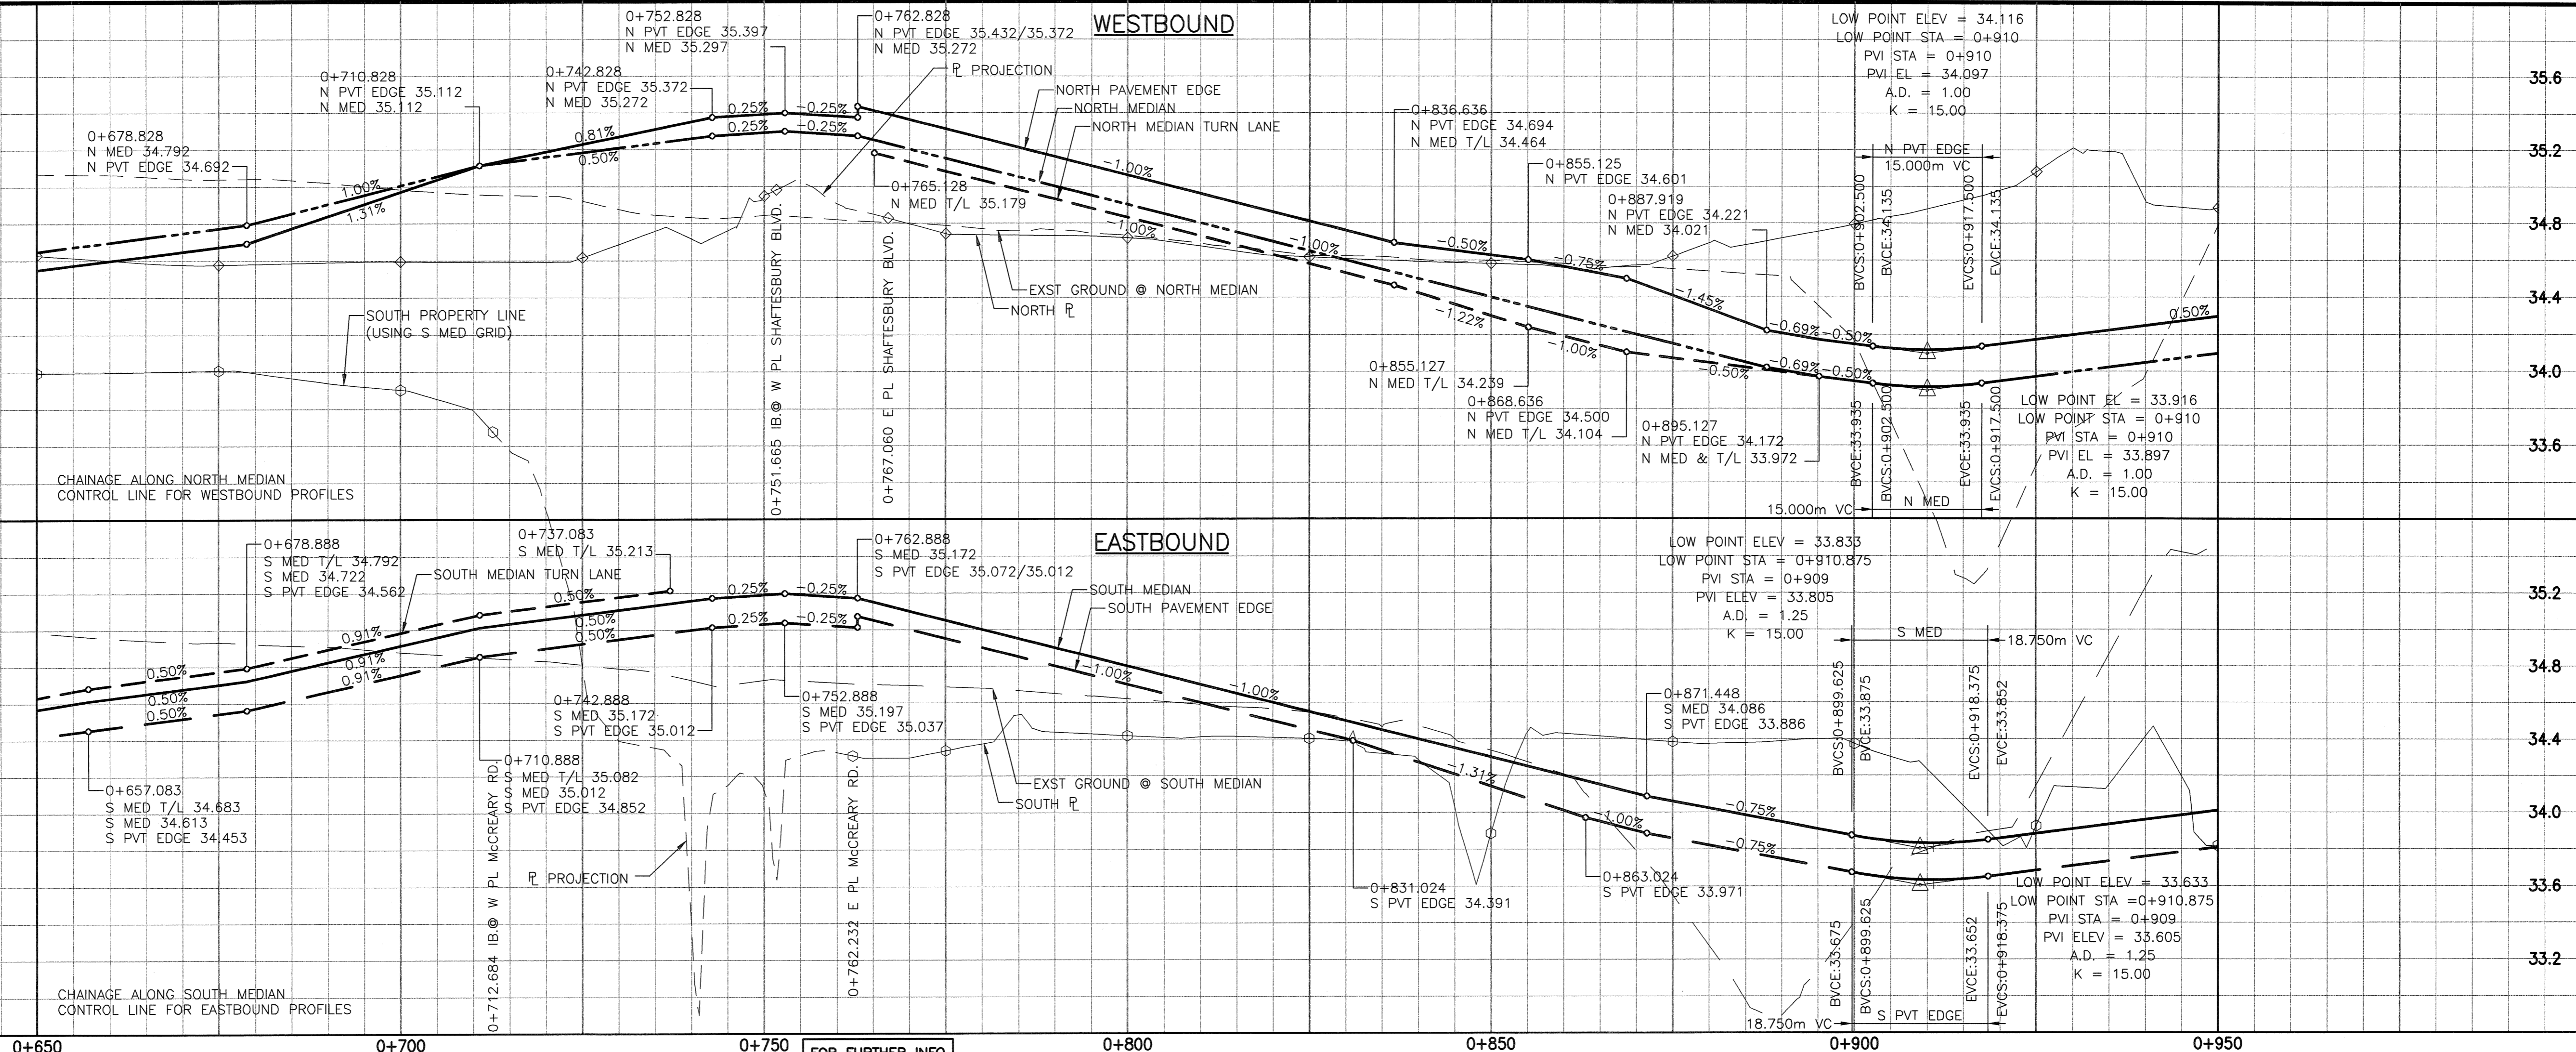

EXISTING	LEGEND - PLAN	NEW	EXISTING	LEGEND - PLAN	NEW	EXISTING	LEGEND - PLAN	NEW
○	MANHOLE	●	○	CONCRETE PAVEMENT	■	○	LOCATION APPROVED	□
□	CATCH BASIN/CATCH PIT	■	□	CONC. SIDEWALK/MEDIAN	▲	○	UNDERGROUND STRUCTURES	□
△	C & G INLET WITH BOX	▲	△	ASPHALT PAVEMENT	▲	○	SUPPLY, U/G STRUCTURES	□
△	TREE	▲	△	ASPHALT APPROACH	▲	○	DATE	□
⊕	TEST HOLE	▲	△	ASPHALT SHOULDER	▲	○	COMMITTEE	□
⊕	PROPERTY LINE	▲	△	GRAVEL SHOULDER	▲	○	NOTE:	□
⊕	SURVEY BAR	▲	△	RAMP CURB	▲	○	LOCATION OF UNDERGROUND STRUCTURES AS	□
⊕	GEODETIC MONUMENT	▲	△	REMOVAL	▲	○	SHOWN ARE BASED ON THE BEST INFORMATION	□
⊕	FENCE	▲	△	SIGN	▲	○	AVAILABLE BUT NO GUARANTEE IS GIVEN	□
⊕	B.O. CURB/E.O. PAVEMENT	▲	△	POLE	▲	○	THAT ALL EXISTING UTILITIES ARE SHOWN OR	□
⊕	ELEVATION	▲	△	RAIL SIGNALS/SIGNS	▲	○	THAT THE GIVEN LOCATIONS ARE EXACT.	□
⊕	33.000	▲	△	LEGEND - PLAN	▲	○	CONFIRMATION OF EXISTENCE AND EXACT	□
⊕	63.000	▲	△	NEW	▲	○	LOCATION OF ALL SERVICES MUST BE	□
⊕	LEGEND - PLAN	▲	△	NEW	▲	○	OBTAINED FROM THE INDIVIDUAL UTILITIES	□
⊕	LEGEND - PLAN	▲	△	NEW	▲	○	BEFORE PROCEEDING WITH CONSTRUCTION.	□

NO.	REVISIONS	DATE	BY
0	ISSUED FOR CONSTRUCTION	05/04/19	DL
A	ISSUED FOR CLIENT REVIEW	05/02/28	DL

DESIGNED BY	WRJ	CHECKED BY	RFB
DRAWN BY	DID,DL	APPROVED BY	RFB
AUTHORIZED BY	R. FINLAYSON	DATE	05/04/19
BRIDGE PROJECTS ENGINEER			

**UMA**  
An AECOM Company  
2005 UMA ENGINEERING LTD. ALL RIGHTS RESERVED.

DESIGNED BY: WRJ  
CHECKED BY: RFB  
DRAWN BY: DID,DL  
APPROVED BY: RFB  
AUTHORIZED BY: R. FINLAYSON  
DATE: 05/04/19  
BRIDGE PROJECTS ENGINEER

ENGINEER'S SEAL  
PROVINCE OF MANITOBA  
BRUCE W. BIGLOW  
05-04-19  
REGISTERED PROFESSIONAL ENGINEER

**THE CITY OF WINNIPEG**  
PUBLIC WORKS DEPARTMENT  
ENGINEERING DIVISION

**Winnipeg**

**KENASTON UNDERPASS PROJECT**  
STERLING LYON PARKWAY WEST OF  
KENASTON BOULEVARD

HORIZONTAL & VERTICAL ALIGNMENT  
STA. 0+650 TO STA. 0+950

SHEET 9 OF 61  
CAD FILE DRAWING NUMBER 01-CT1007\_RX  
CITY DRAWING NUMBER P-3258-69

BID OPPORTUNITY No. 84-2005  
Certificate of Authorization UMA Engineering Ltd. No. 256 Expiry: April 30, 2005

**METRIC**  
WHOLE NUMBERS INDICATE MILLIMETRES  
DECIMALIZED NUMBERS INDICATE METRES

**WARNING**  
IF POWER EQUIPMENT OR EXPLOSIVES ARE TO BE USED FOR EXCAVATION ON THIS PROJECT THE CONTRACTOR MUST:  
1) NOTIFY THE GAS COMPANY OF THE PROPOSED LOCATION OF EXCAVATION.  
2) TAKE PRECAUTION TO AVOID DAMAGE TO GAS COMPANY INSTALLATIONS.  
SEE PROVINCIAL REGULATION 140/92 FOR DETAILS

**NOTES:**  
1. SEE SHEET 22 FOR LAND DRAINAGE SYSTEM INFORMATION.  
2. CLEAR & GRUB EXISTING TREES/BUSH TO PROPOSED PROPERTY LINE.

VERTICAL 0 0.2 0.6 1.0m  
HORIZONTAL 0 5 15 25m