



D SIZE 22" x 34" 150mm x 864mm

PLOT: 06/03/11 12:32:52 PM

UMA FILE NAME: D265-177-02\_01-C-0011\_RX.dwg Saved By: diane

EXISTING FEATURES

CHAINAGE ALONG E PL

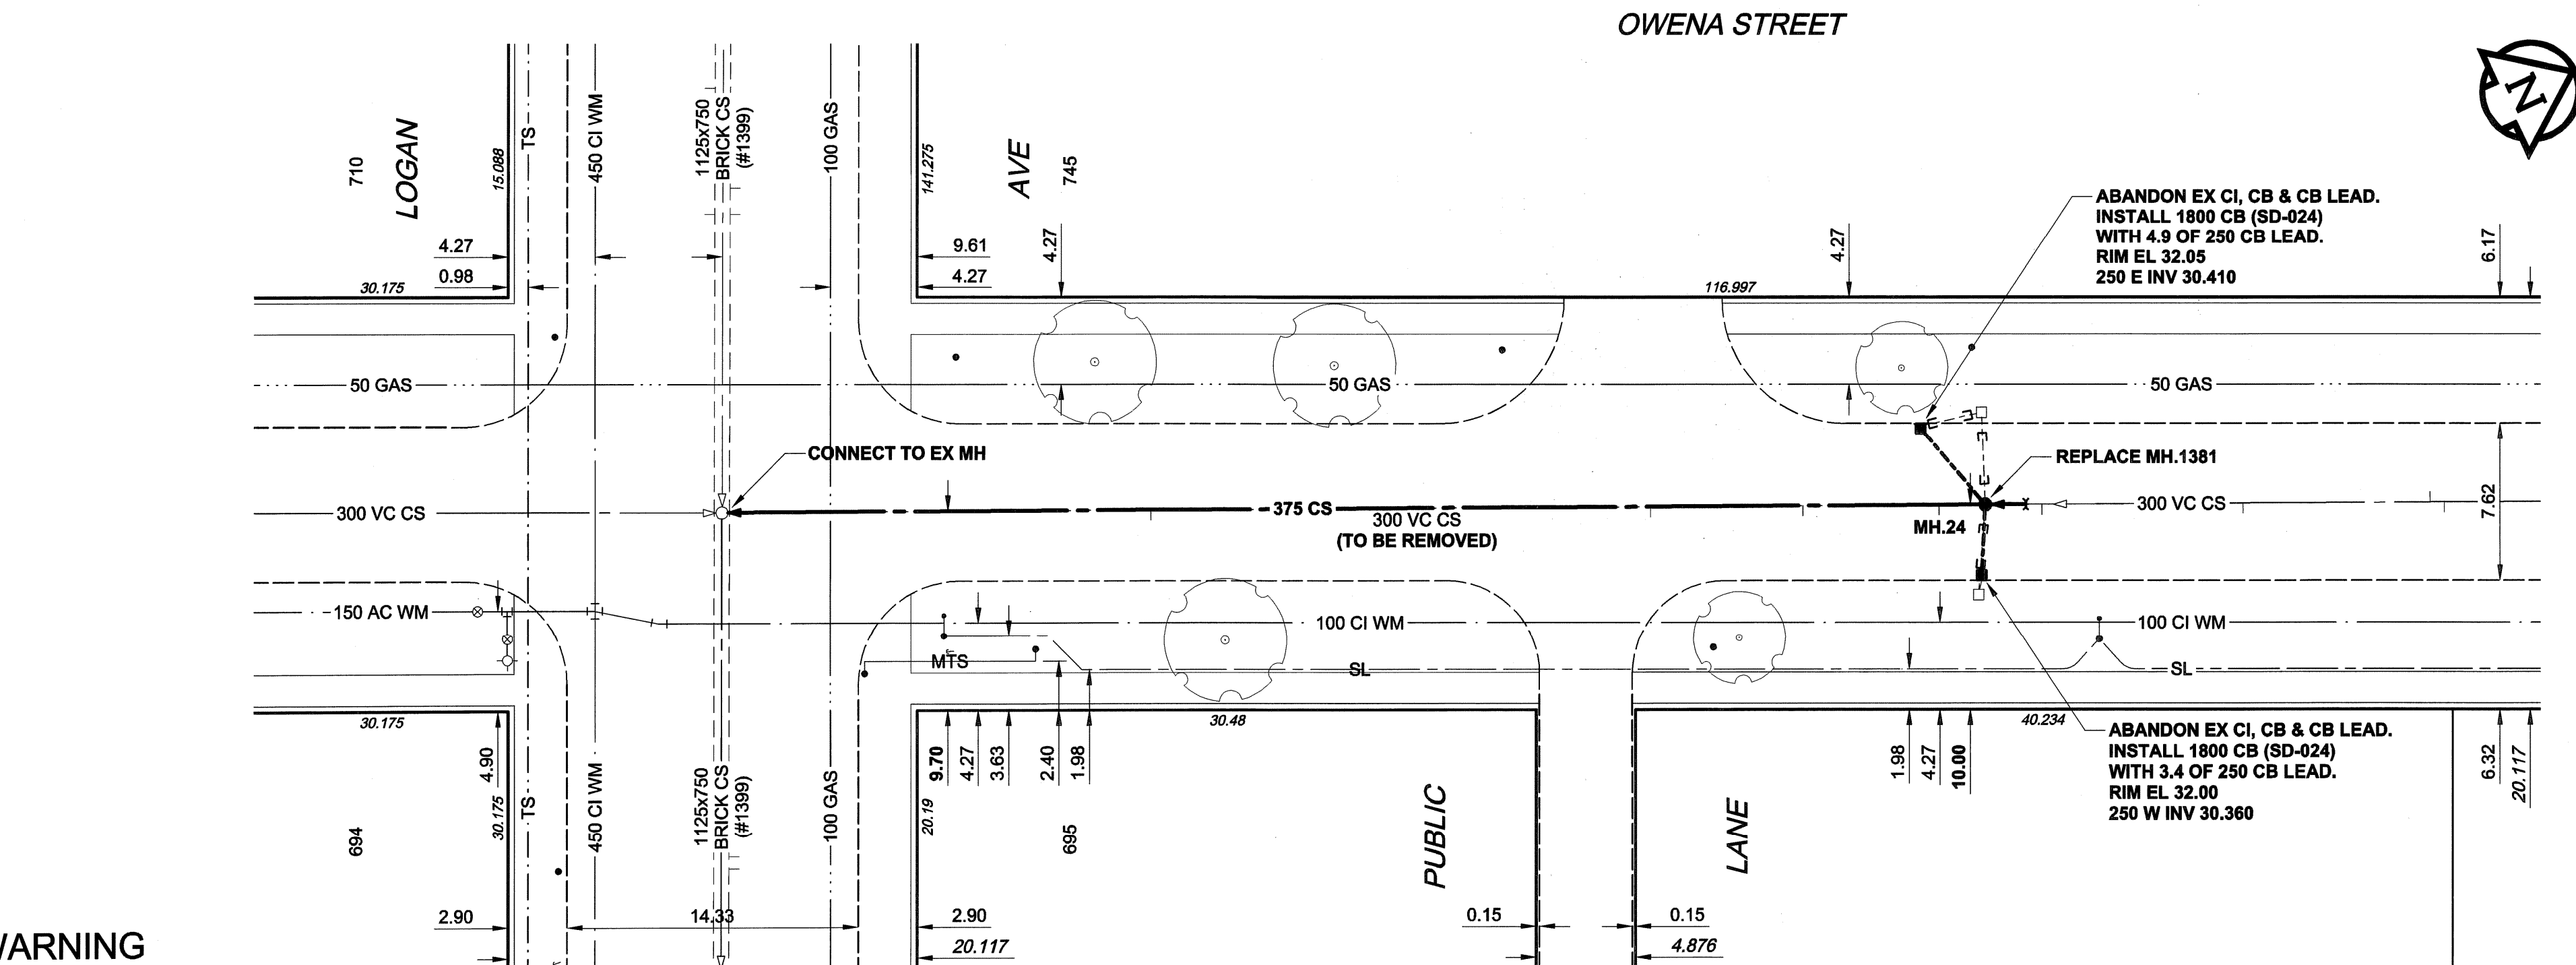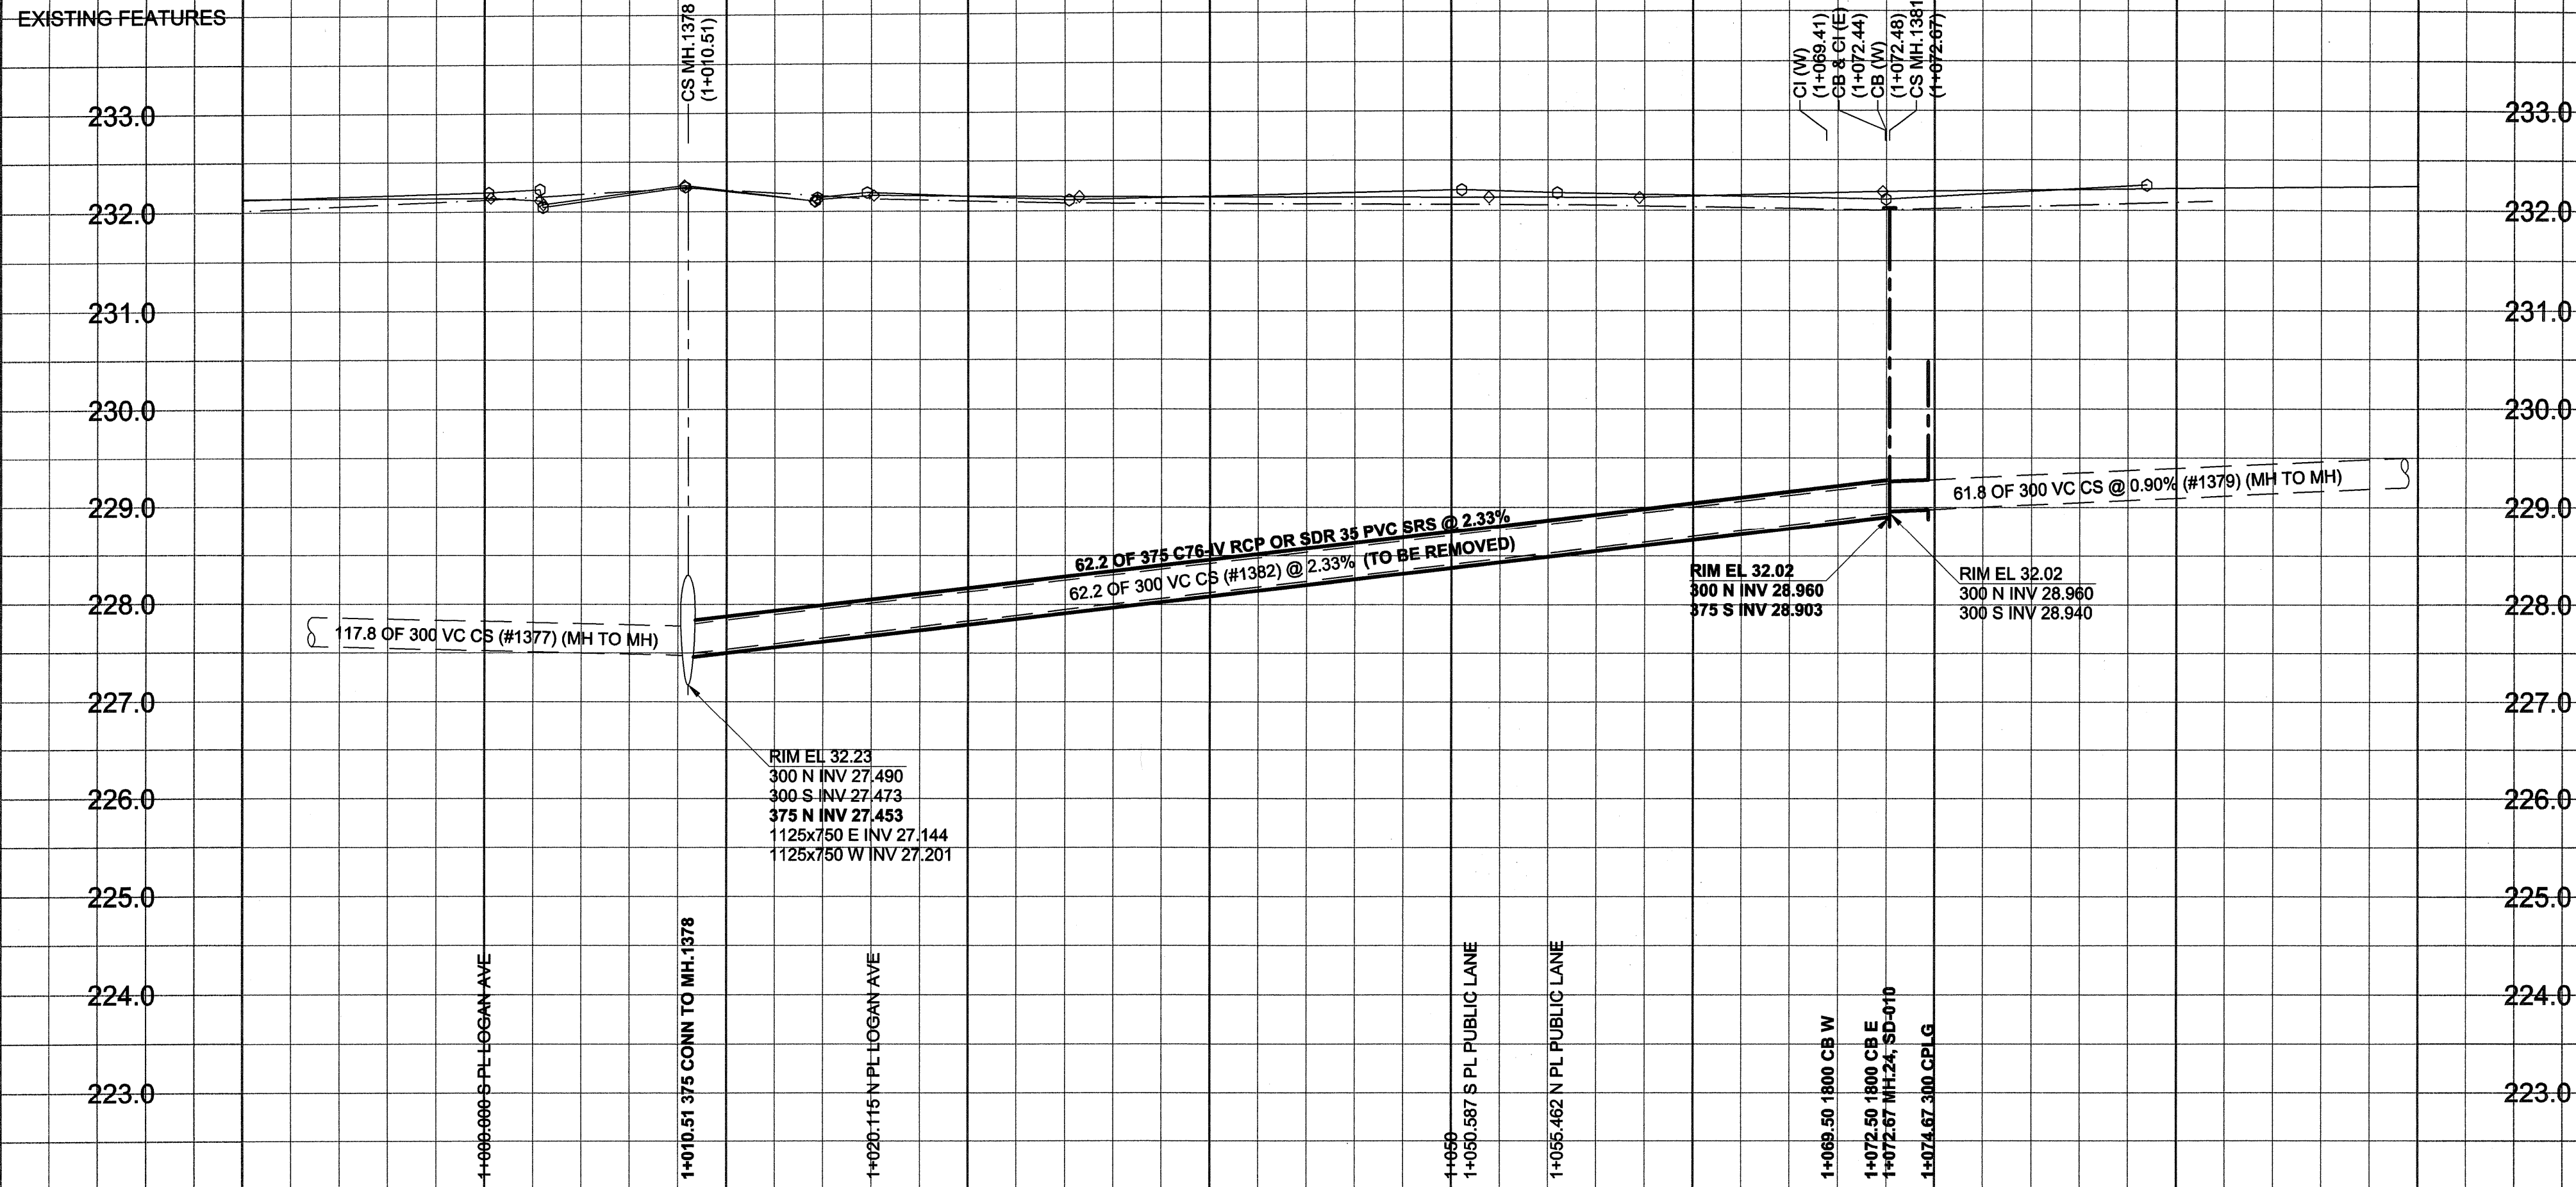

**SEWER JUNCTION INFORMATION\***

REF. MH	DIST FROM	SIZE	CLOCK AT
1378	21.1	150ø	03
1378	45.7	125ø	02
1378	53.2	125ø	02
1378	59.9	150ø	03

\*JUNCTION LOCATION FROM VIDEO INSPECTION

- CONSTRUCTION NOTES:**
- FOR DETAILED TEST HOLE INFORMATION, SEE SPECIFICATION.
  - THE LOCATION OF ALL SERVICES IS TO BE CONFIRMED IN THE FIELD.
  - INSTALL NEW SEWERS AND CATCHBASIN LEADS BY TRENCHLESS METHODS WHEREVER POSSIBLE.
  - RENEW/REHABILITATE CATCHBASINS & RENEW CATCHBASIN LEADS WHERE NOTED.
  - RENEW SEWER SERVICES TO PROPERTY LINE.


**WARNING**  
 IF POWER EQUIPMENT OR EXPLOSIVES ARE TO BE USED FOR EXCAVATION ON THIS PROJECT, THE CONTRACTOR MUST:  
 1) NOTIFY THE GAS COMPANY OF THE PROPOSED LOCATION OF EXCAVATION.  
 2) TAKE PRECAUTION TO AVOID DAMAGE TO GAS COMPANY INSTALLATIONS.  
 SEE PROVINCIAL REGULATION 140/92 FOR DETAILS

150 mm WM	WATERMAIN	150 mm WM	CURB STOP	150 mm WM	WATERMAIN	150 mm WM
	HYDRANT		REDUCER		HYDRANT	
	VALVE		COUPLING		VALVE	
	LAND DRAINAGE SEWER		ANODE		LAND DRAINAGE SEWER	
	MANHOLE		HYDRO		WASTE WATER SEWER	
	CATCH BASIN		MTS		PAVEMENT CROWN	
	CURB INLET		GAS		N/W PROPERTY LINE	
	CULVERT		TESTHOLE		S/E PROPERTY LINE	
	PIPE ABANDONMENTS		LAMP STANDARD		N/W GUTTER	
	SURVEY BAR		TREE		S/E GUTTER	
	TREE					
	EXISTING					
	LEGEND - PLAN				LEGEND - PROFILE	

**LOCATION APPROVED**  
 UNDERGROUND STRUCTURES  
 SUPR. U/G STRUCTURES DATE COMMITTEE  
 NOTE:  
 LOCATION OF UNDERGROUND STRUCTURES AS SHOWN ARE BASED ON THE BEST INFORMATION AVAILABLE. BUT NO GUARANTEE IS GIVEN THAT ALL EXISTING UTILITIES ARE SHOWN OR THAT THE GIVEN LOCATIONS ARE EXACT. CONFIRMATION OF EXISTENCE AND EXACT LOCATION OF ALL SERVICES MUST BE OBTAINED FROM THE INDIVIDUAL UTILITIES BEFORE PROCEEDING WITH CONSTRUCTION.

BM 36-018	S.W. Cor. Logan Ave. & Lulu St., Tbl. in N. Conc.
ELEV 232.305m	Foundation No. 740 Logan Ave. 29m W. & 0.8m below brick of N.E. Cor. of Bldg.
0	ISSUED FOR CONSTRUCTION 06/03/08 ADL
NO.	REVISIONS Y/Y/M/D/D BY

**METRIC**  
 WHOLE NUMBERS INDICATE MILLIMETRES  
 DECIMALIZED NUMBERS INDICATE METRES

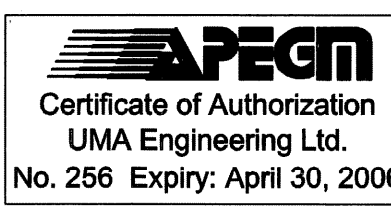

DESIGNED BY GEB		CHECKED BY [Signature]	
DRAWN BY ADL		APPROVED BY [Signature]	
HOR. SCALE 1:250		RELEASED FOR CONSTRUCTION	
VERT. SCALE 1:50		DATE March 14/06	
DATE 06/03/14		DATE	

PROFESSIONAL'S SEAL  
 PROVINCE OF MANITOBA  
 REGISTERED PROFESSIONAL ENGINEER  
 A. NAGY  
 March 13, 2006  
 CONSULTANT DRAWING NO. 11  
 D265-177-02-01

**THE CITY OF WINNIPEG**  
 WATER AND WASTE DEPARTMENT

**ALEXANDER/BANNATYNE**  
 COMBINED SEWER RELIEF  
 CONTRACT 2A  
 OWENA STREET  
 LOGAN AVENUE  
 TO 35m SOUTH OF HENRY AVENUE

SHEET 11 OF 21  
 CITY DRAWING NUMBER  
 LD-3305  
 REV 0

BID OPPORTUNITY NO. 132-2006