

PLAN
 1
 E-0001
 SCALE 1:100
 0 1000 2000 3000 mm

REMOVE EXISTING TEMP. & PRESS. SENSORS AND ASSOCIATED WIRING LG-042-TE-5&6, LG-042-PSL-1&2

REMOVE EXISTING VIBRATION MONITORS LG-042-XE-5&6

REMOVE EXISTING CLUTCH ACTUATOR AND ASSOCIATED WIRING LBG-042-VD, LBG-042-VB, LBG-042-ZD, LBG-042-ZB, LG-042-TE4

REMOVE EXISTING ENGINE SPEED MONITOR LG-042-SE-2&3

REMOVE EXISTING PRE-LUBE PUMP CONTROLS AND ASSOCIATED WIRING LG-042-MN3

REMOVE EXISTING BATTERY CHARGER AND ASSOCIATED WIRING

REMOVE EXISTING THROTTLE & IGNITION CONTROLS LG-042-SC, LG-042-SE2, LG-042-SV

REMOVE EXISTING STARTER WIRING LBG-042-MN1

DETAIL P-22
 2
 E-0001
 SCALE 1:50
 0 500 1000 1500 mm

REMOVE ALL OTHER MISCELLANEOUS ELECTRICAL WIRING

REMOVE EXISTING TEMP. & PRESS. SENSORS AND ASSOCIATED WIRING LG-046-TE-5&6, LG-046-PSL-1&2

REMOVE EXISTING VIBRATION MONITORS LG-046-XE-5&6

REMOVE EXISTING CLUTCH ACTUATOR AND ASSOCIATED WIRING LBG-046-VD, LFG-046-VB, LFG-046-ZD, LFG-046-ZB, LG-046-TE4

REMOVE EXISTING ENGINE SPEED MONITOR LG-046-SE-2&3

REMOVE EXISTING PRE-LUBE PUMP CONTROLS AND ASSOCIATED WIRING LG-046-MN3

REMOVE EXISTING BATTERY CHARGER AND ASSOCIATED WIRING

REMOVE EXISTING THROTTLE & IGNITION CONTROLS LG-046-SC, LG-046-SE2, LG-046-SV

REMOVE EXISTING STARTER WIRING LFG-046-MN1

DETAIL P-26
 3
 E-0001
 SCALE 1:50
 0 500 1000 1500 mm

REMOVE ALL OTHER MISCELLANEOUS ELECTRICAL WIRING


NOTE:

<i>[Signature]</i>				
DRN	CHK	DES	ENG	IDR
UMA AECOM REVIEW				

APECM
 Certificate of Authorization
 UMA Engineering Ltd. (MB)
 No. 256 Date: *June 15/07*

THE CITY OF WINNIPEG
 WATER AND WASTE DEPARTMENT

G. C. MACLEAN PUMPING STATION
 Contract No.
 Natural Gas Engine Drives Replacement
 Electrical - Demolition
 PUMP/ENGINE LEVEL FLOOR PLAN

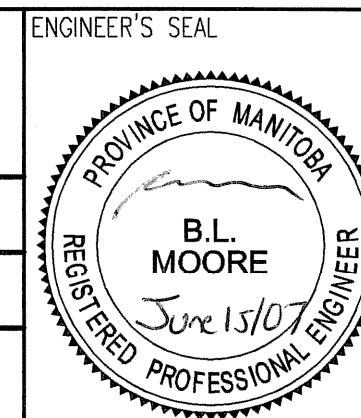

B.M. ELEV.	FIELD BOOK #:	UMA AECOM		ENGINEER'S SEAL
POSTED TO LBIS		© 2006 UMA ENGINEERING LTD. ALL RIGHTS RESERVED.		
		DESIGNED BY JKM	CHECKED BY	
		DRAWN BY SCK	APPROVED BY	
C	ISSUED FOR BID	07/06/15	SCK	
B	ISSUED FOR 99% REVIEW	07/05/04	SCK	
A	ISSUED FOR 75% REVIEW	07/03/15	SCK	
NO. REVISIONS	DATE	BY	FILENAME: D265-199-00_01-E-0001_RX.dwg	

CITY DRAWING NUMBER	SHEET	REV.	SIZE
1-0630A-D-E0001	001	C	D