


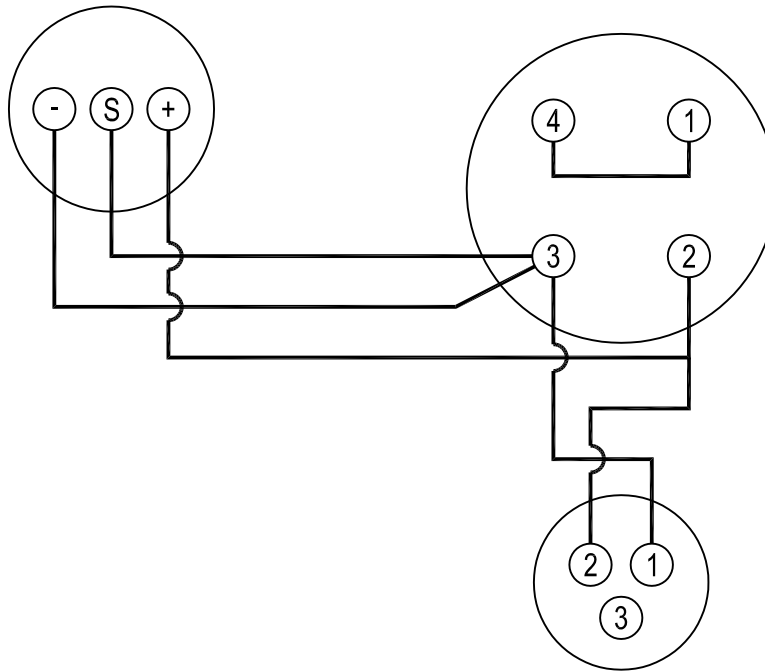

ITEM	NAME	DESCRIPTION	QTY

MICROPHONE

AMPLIFIER PLUG



RADIO PLUG



SPEC REF E2 269.03

REV	DESCRIPTION	DATE

CATEGORY	City of Winnipeg Transit Department	SCALE	N.T.S.	DATE	723-2006-003
	DRAWN BY	TVD	DRAWING NO.		

DRAWING TITLE	Bus Tender 723-2006 Radio Wiring Schematic	DATE	2006.11.09	SHEET NO.	03/08
---------------	---	------	------------	-----------	-------