


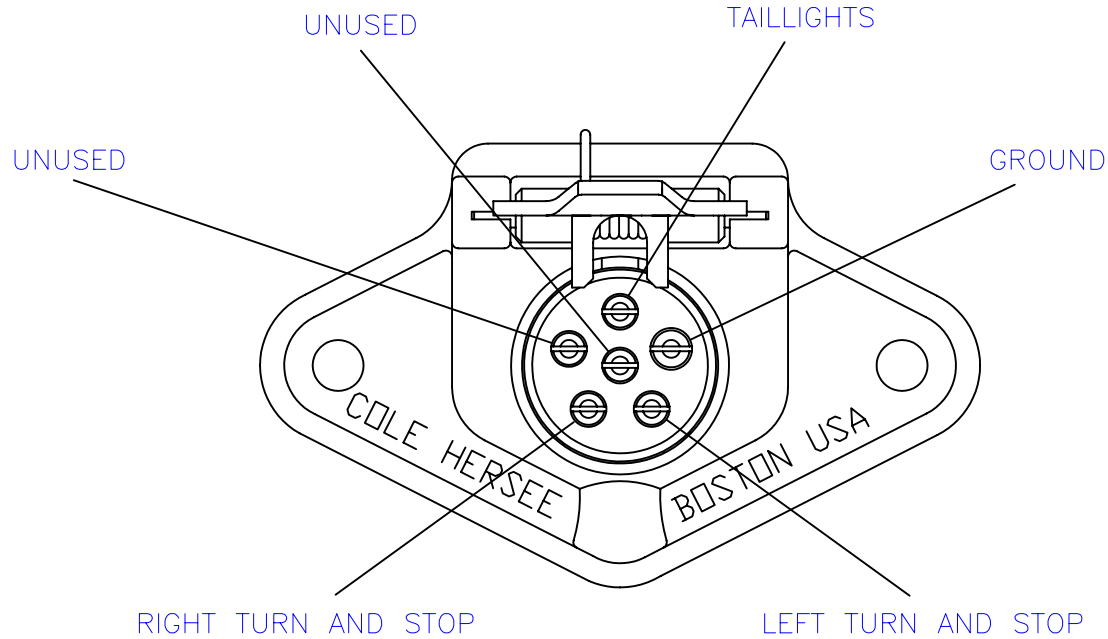

ITEM	NAME	DESCRIPTION	QTY
01	6-POLE TRAILER SOCKET	COLE HERSEE #1235	1



SPEC REF E2 600.09

REV	DESCRIPTION	DATE



CITY OF WINNIPEG
TRANSIT DEPARTMENT
421 Osborne Street
Winnipeg, MB R3L 2A2

CATEGORY	City of Winnipeg Transit Department		SCALE	N.T.S.	DATE	723-2006-006
	DRAWING TITLE	Bus Tender 723-2006 Trailer Socket Wiring Schematic		DRAWN BY		TVD
		DATE	2006.11.09	SHEET NO.		06/08