












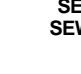

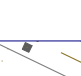



LINDEN AVE COMBINED SEWER REINSPECTION


LEGEND

-  SEWER DISTRICT BOUNDARIES (TO BE INSPECTED)
-  CS & WWS (TO BE INSPECTED)
-  SEWER DISTRICT BOUNDARIES (OTHER)
-  CS & WWS MANHOLES (TO BE INSPECTED)
-  CS & WWS PLUGS
-  CS & WWS TEES
-  WWS & CS
-  SRS & LDS
-  CB LEADS
-  DITCHES
-  CATCH BASINS
-  CURB INLETS
-  LDS & SRS MANHOLES


ASSET TYPE IDENTIFIERS

- SEWERMAN = 
- MANHOLE = 
- SEWER TEE = 
- SEWER PLUG = 

DRAWING No. 3
SCALE = 1:3000

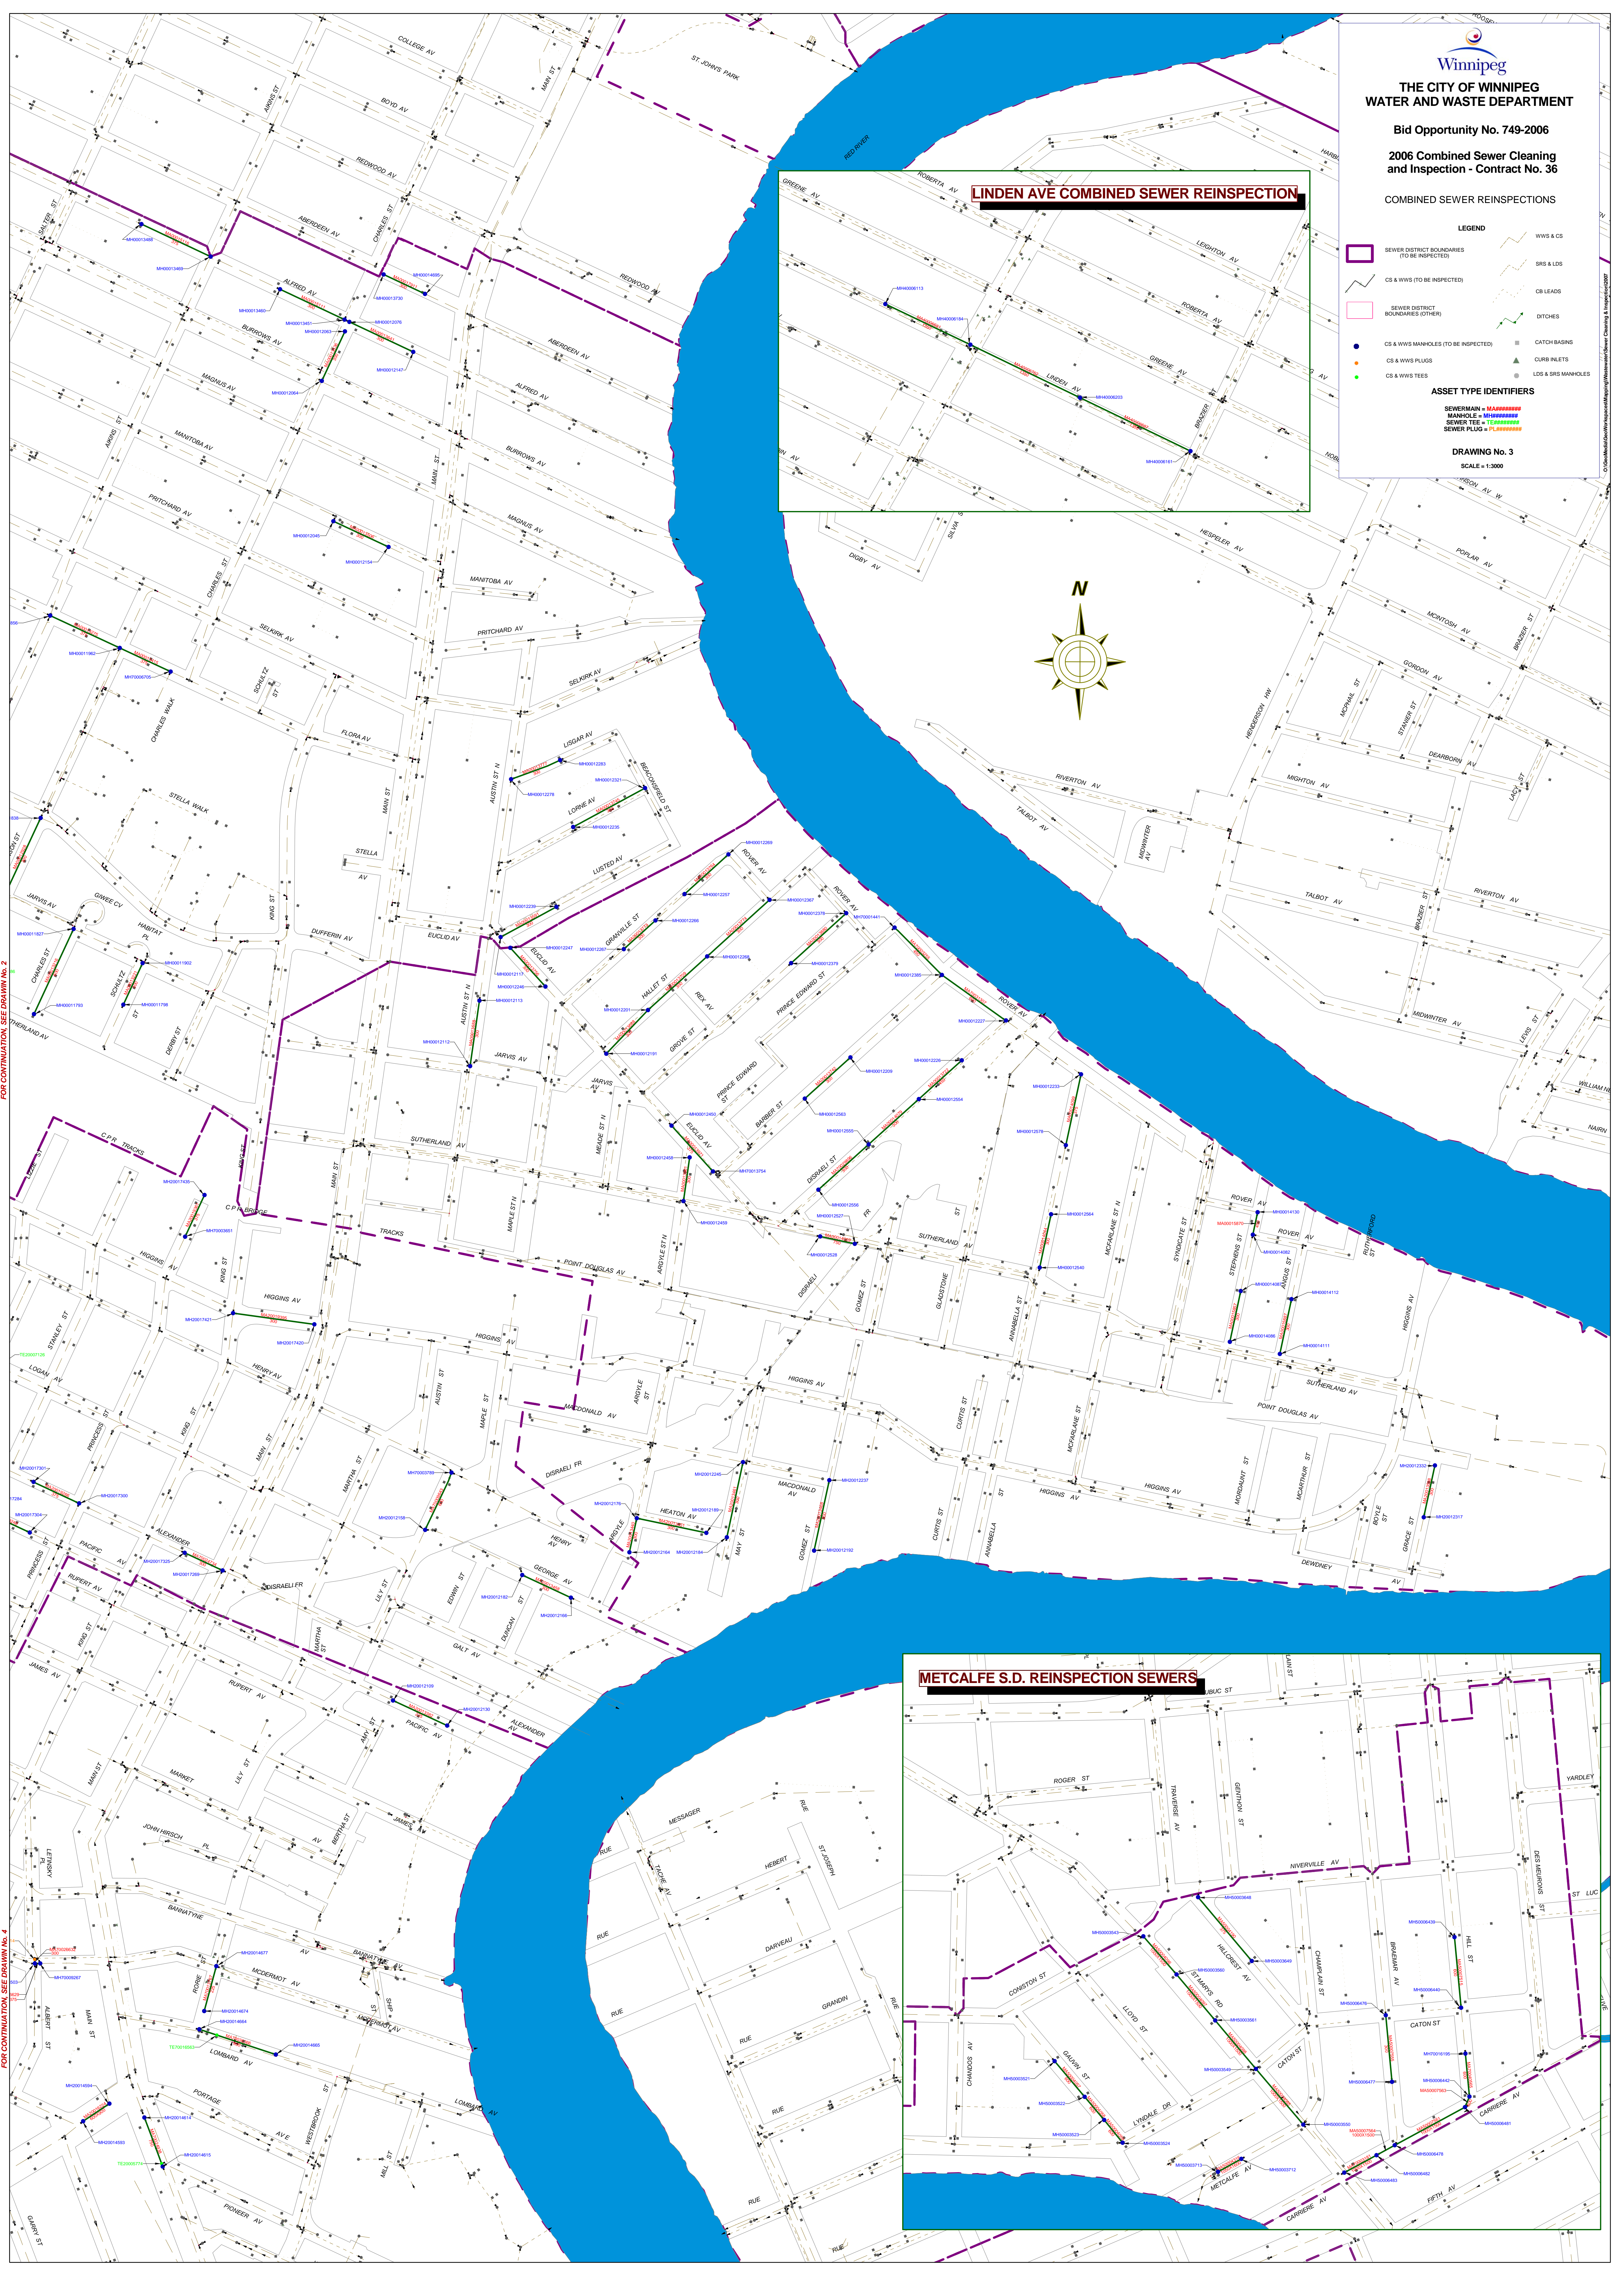

METCALFE S.D. REINSPECTION SEWERS

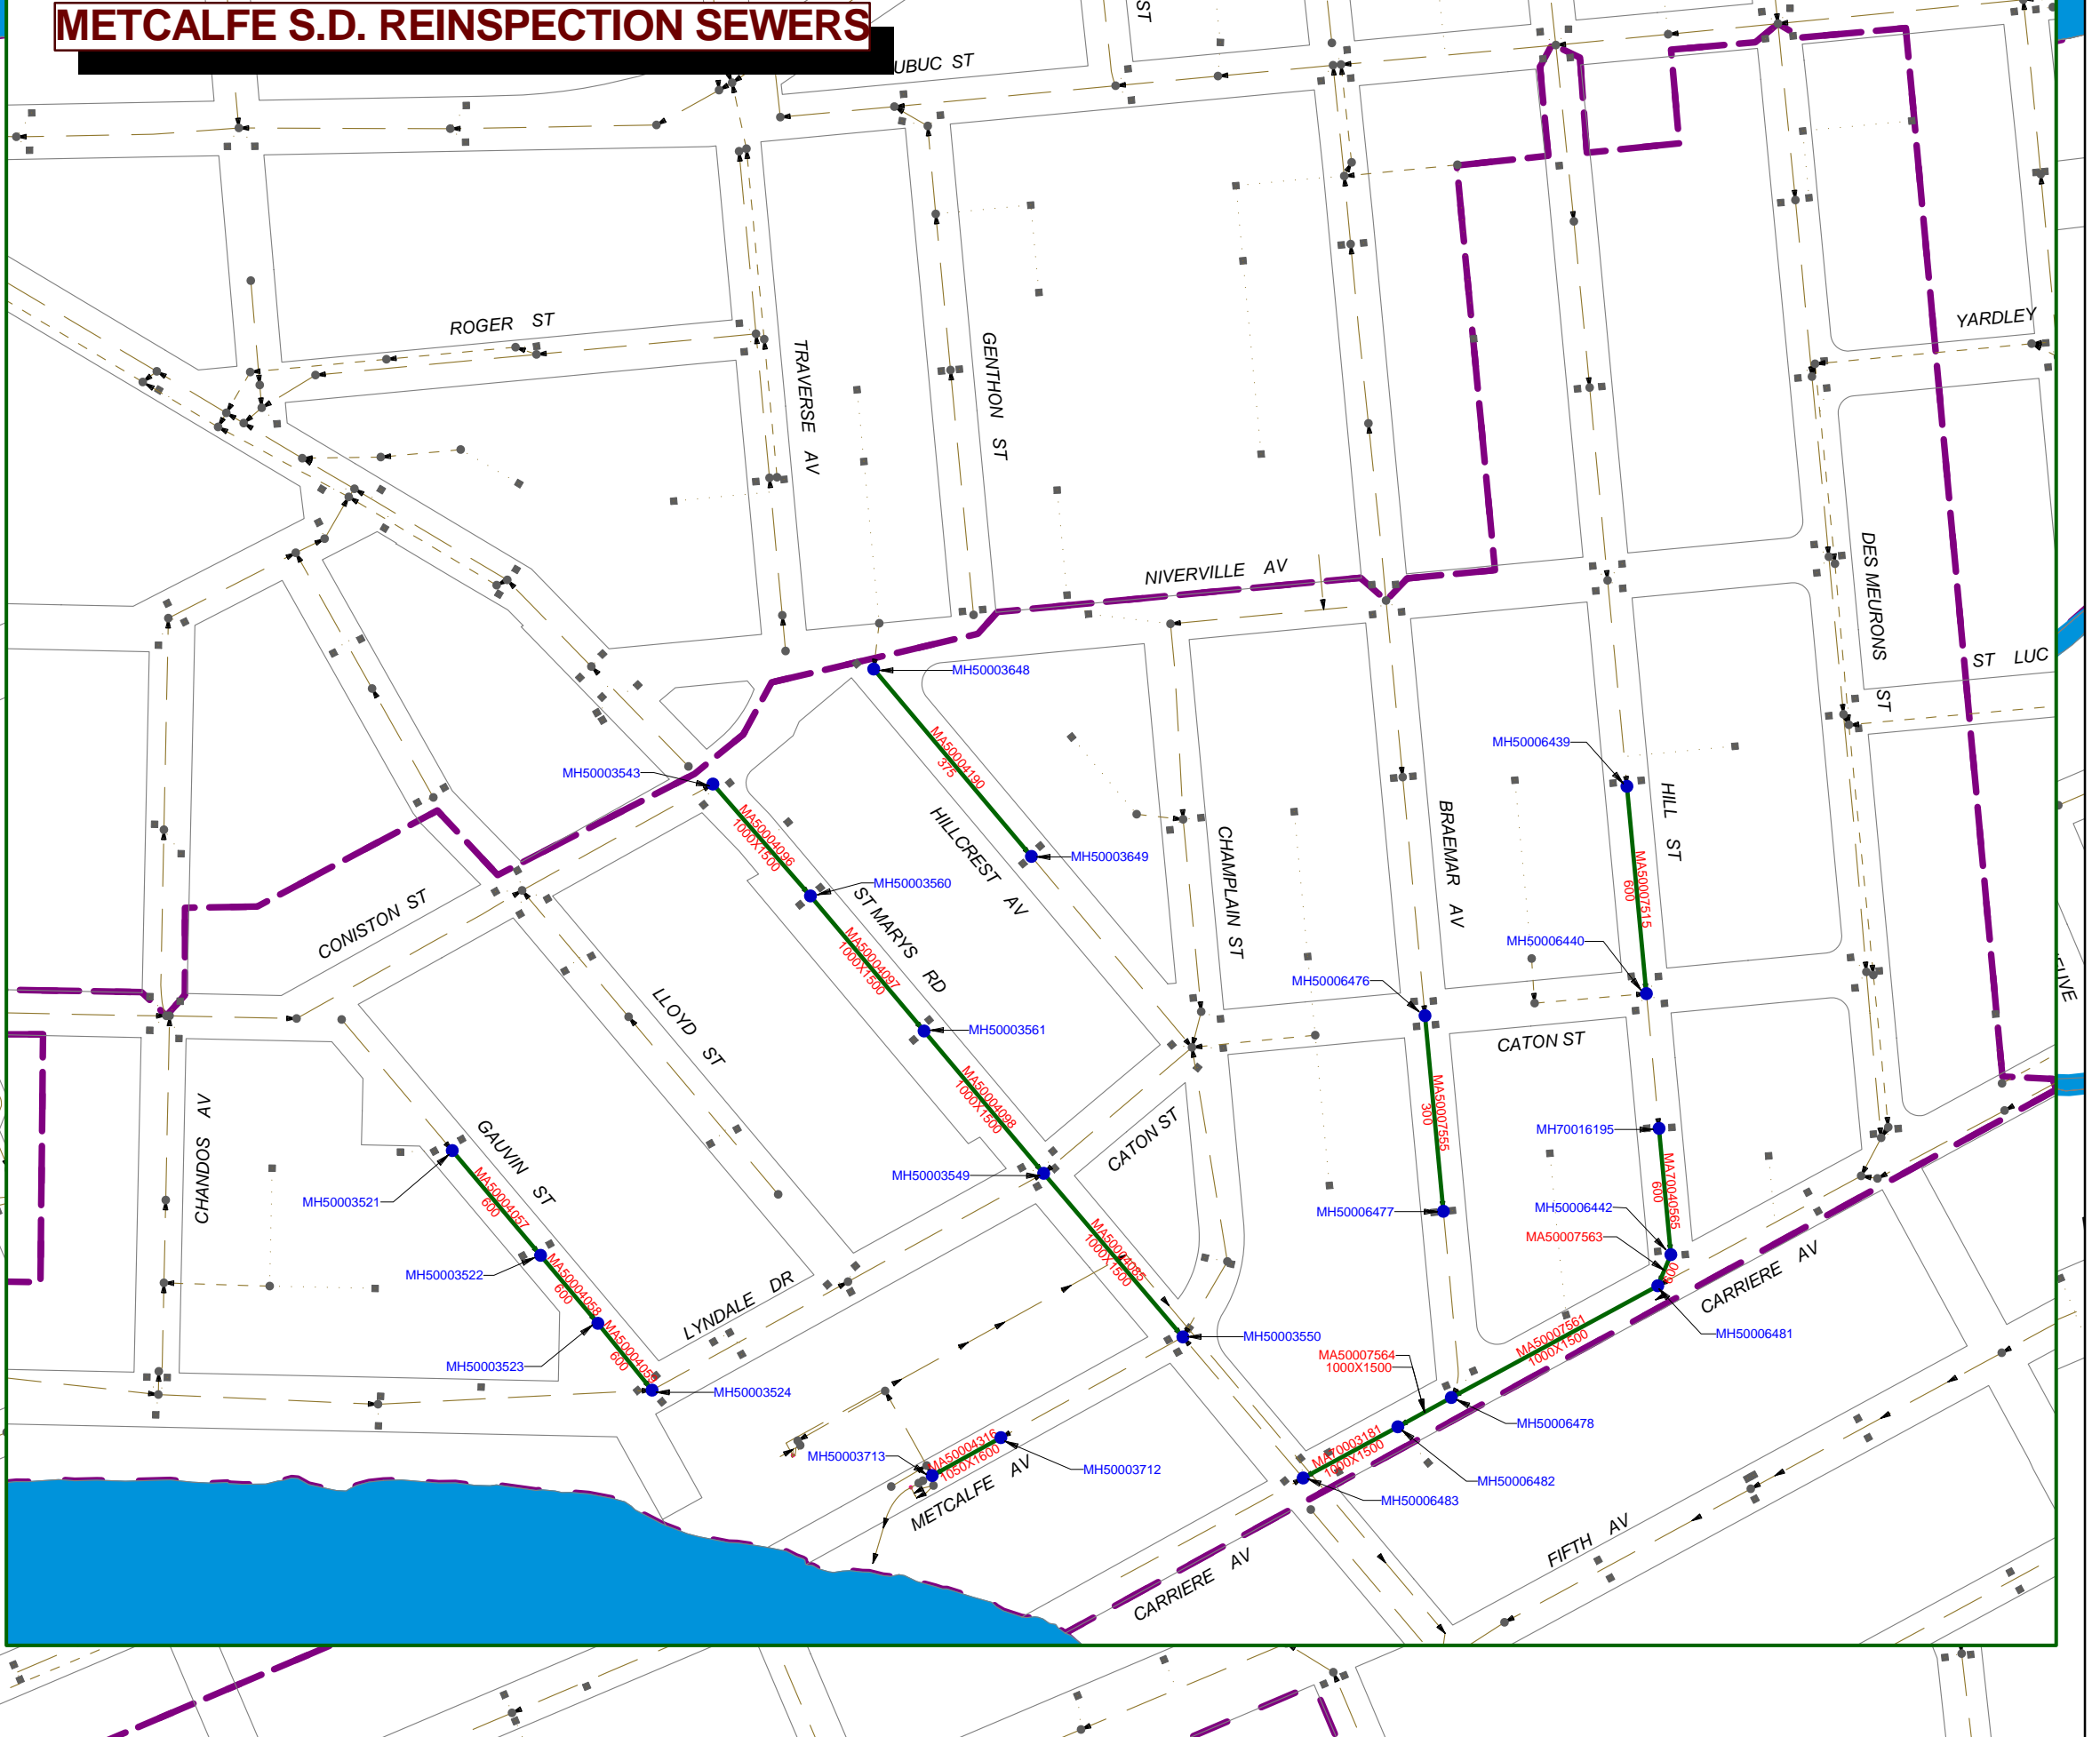

FOR CONTINUATION, SEE DRAWING No. 2
 FOR CONTINUATION, SEE DRAWING No. 4