

Bid Opportunity No. 749-2006
2006 Combined Sewer Cleaning
and Inspection - Contract No. 36

COMBINED SEWER REINSPECTIONS


LEGEND

- SEWER DISTRICT BOUNDARIES (TO BE INSPECTED)
- SEWER DISTRICT BOUNDARIES (OTHER)
- CS & WWS (TO BE INSPECTED)
- CS & WWS MANHOLES (TO BE INSPECTED)
- CS & WWS PLUGS
- CS & WWS TEES
- WWS & CS
- SRS & LDS
- CB LEADS
- DITCHES
- CATCH BASINS
- CURB INLETS
- LDS & SRS MANHOLES

ASSET TYPE IDENTIFIERS

- SEWER MAN = MA#####
- MANHOLE = MH#####
- SEWER TEE = TE#####
- SEWER PLUG = PL#####

DRAWING No. 4
SCALE = 1:3000

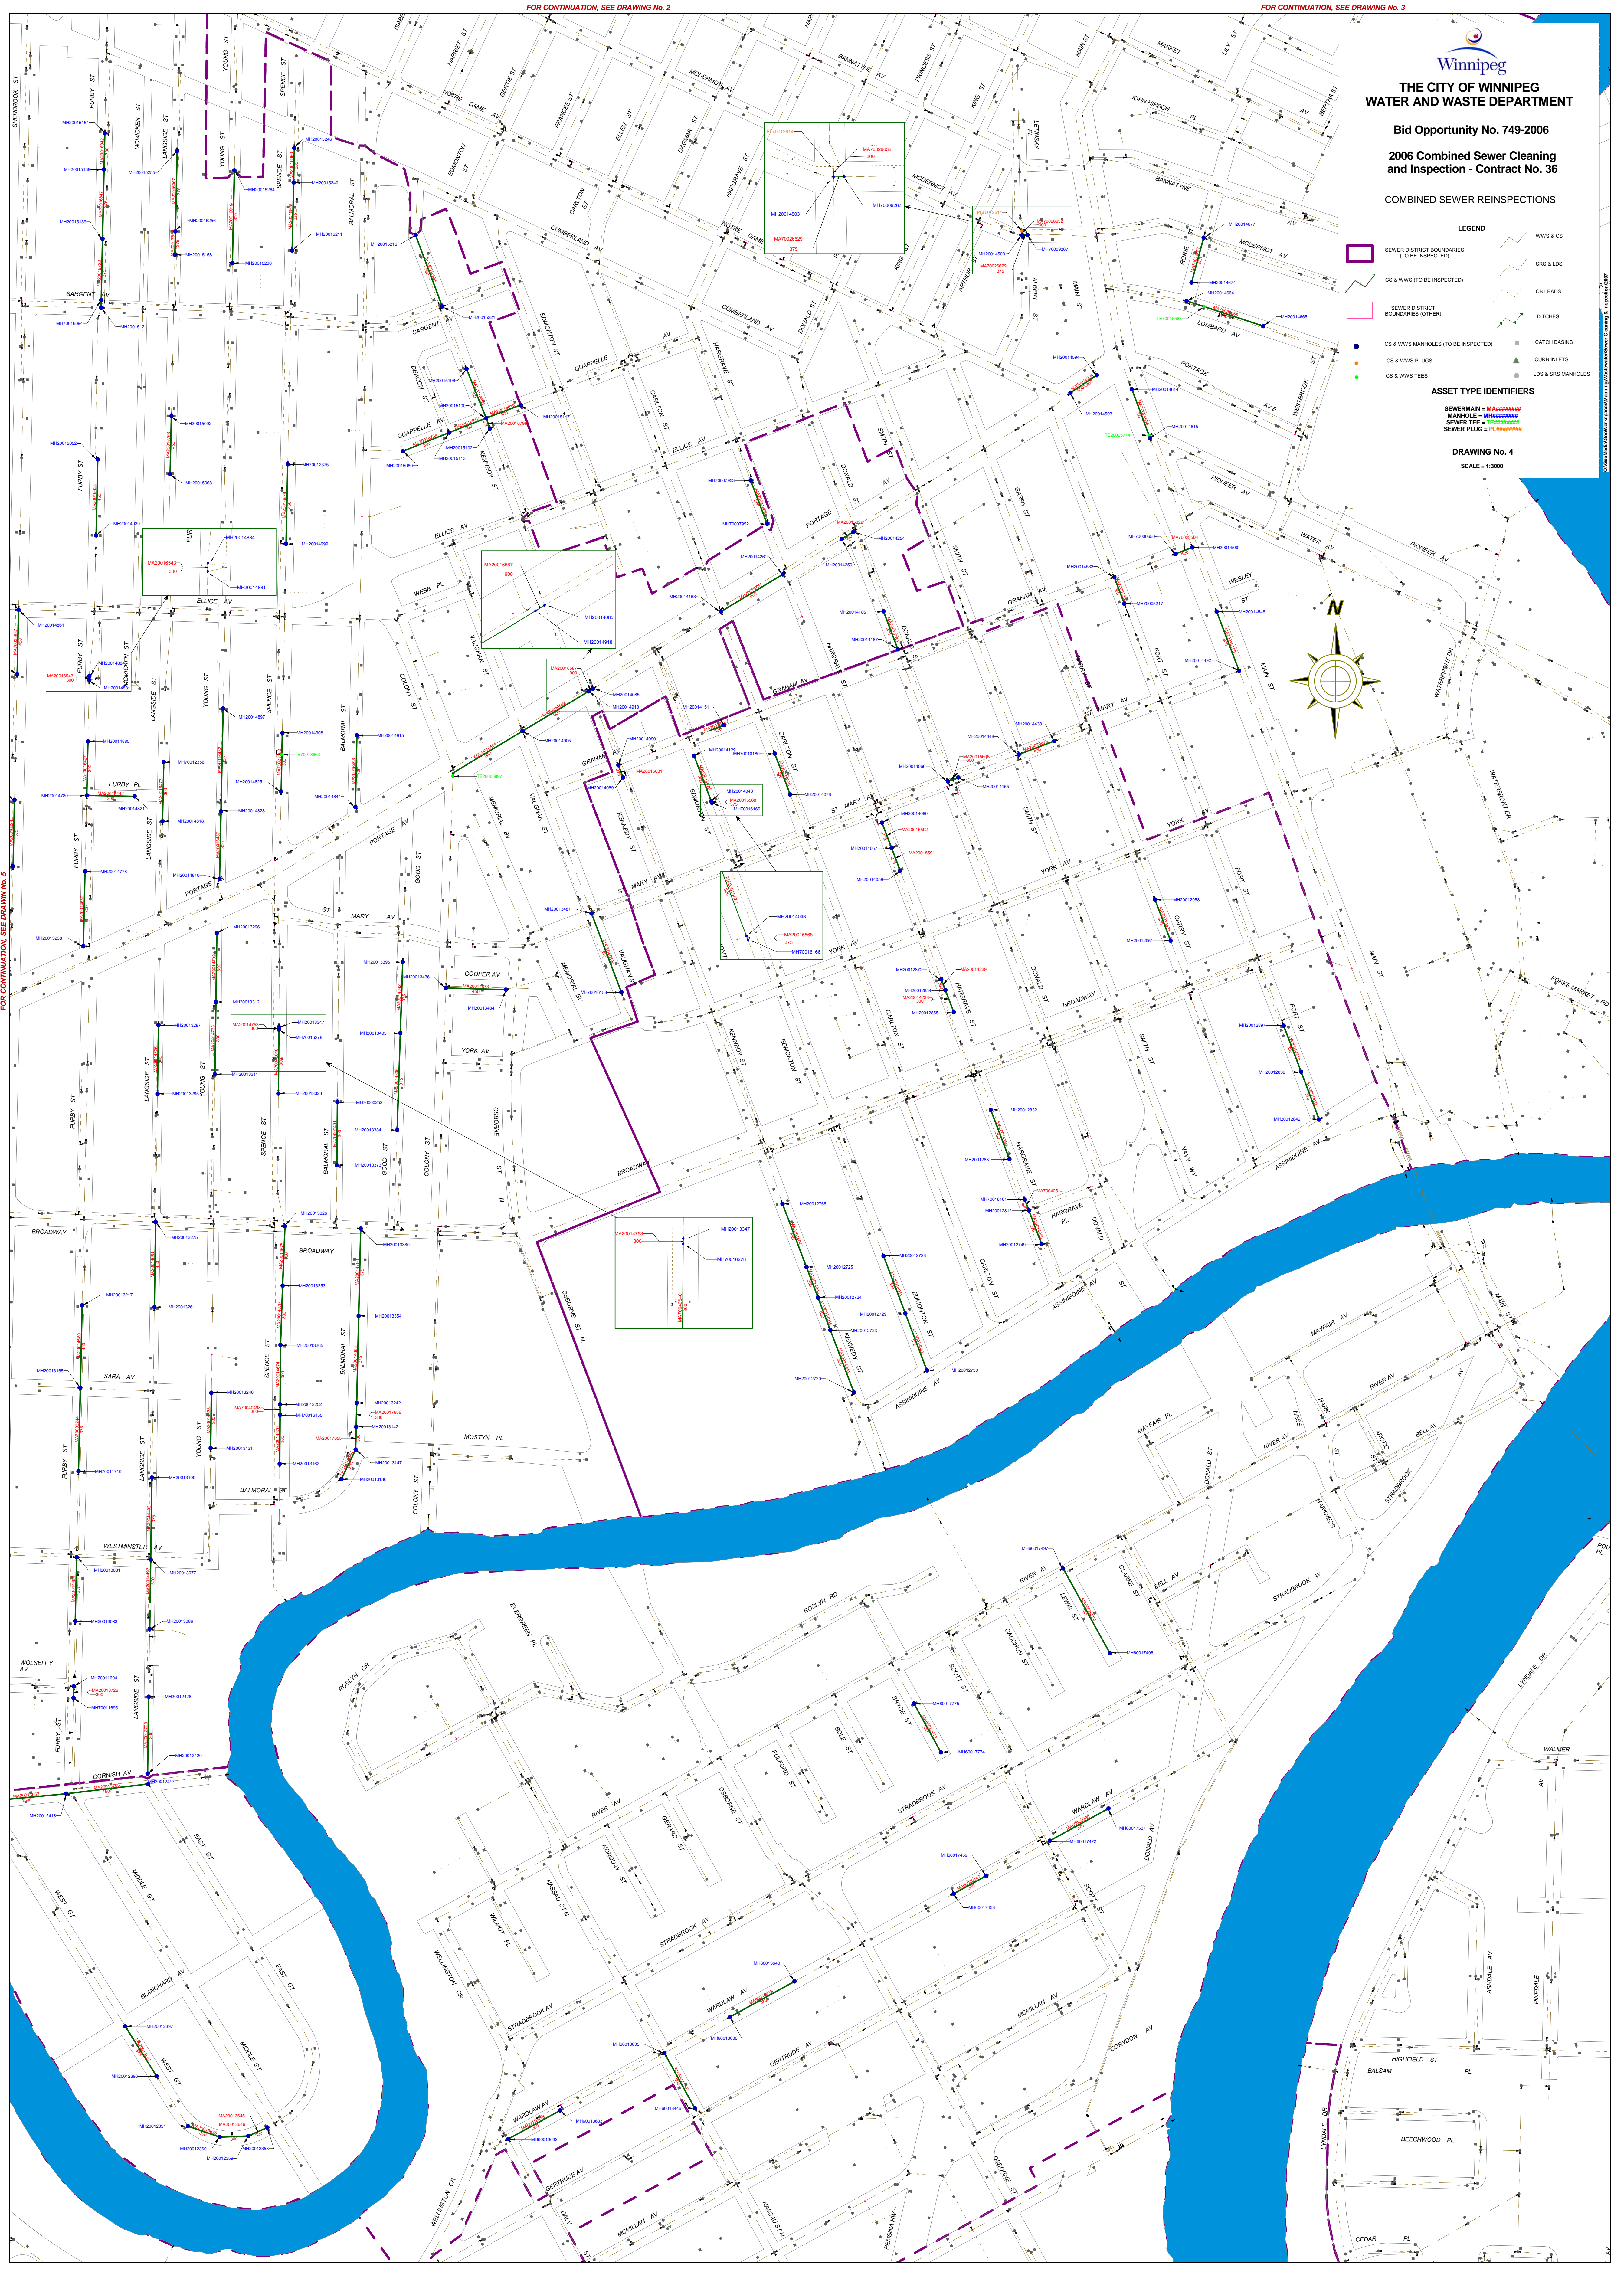

FOR CONTINUATION SEE DRAWING No. 5

FOR CONTINUATION, SEE DRAWING No. 2

FOR CONTINUATION, SEE DRAWING No. 3