



CHAINAGE ALONG C OF 2134mm OVERFLOW PIPE

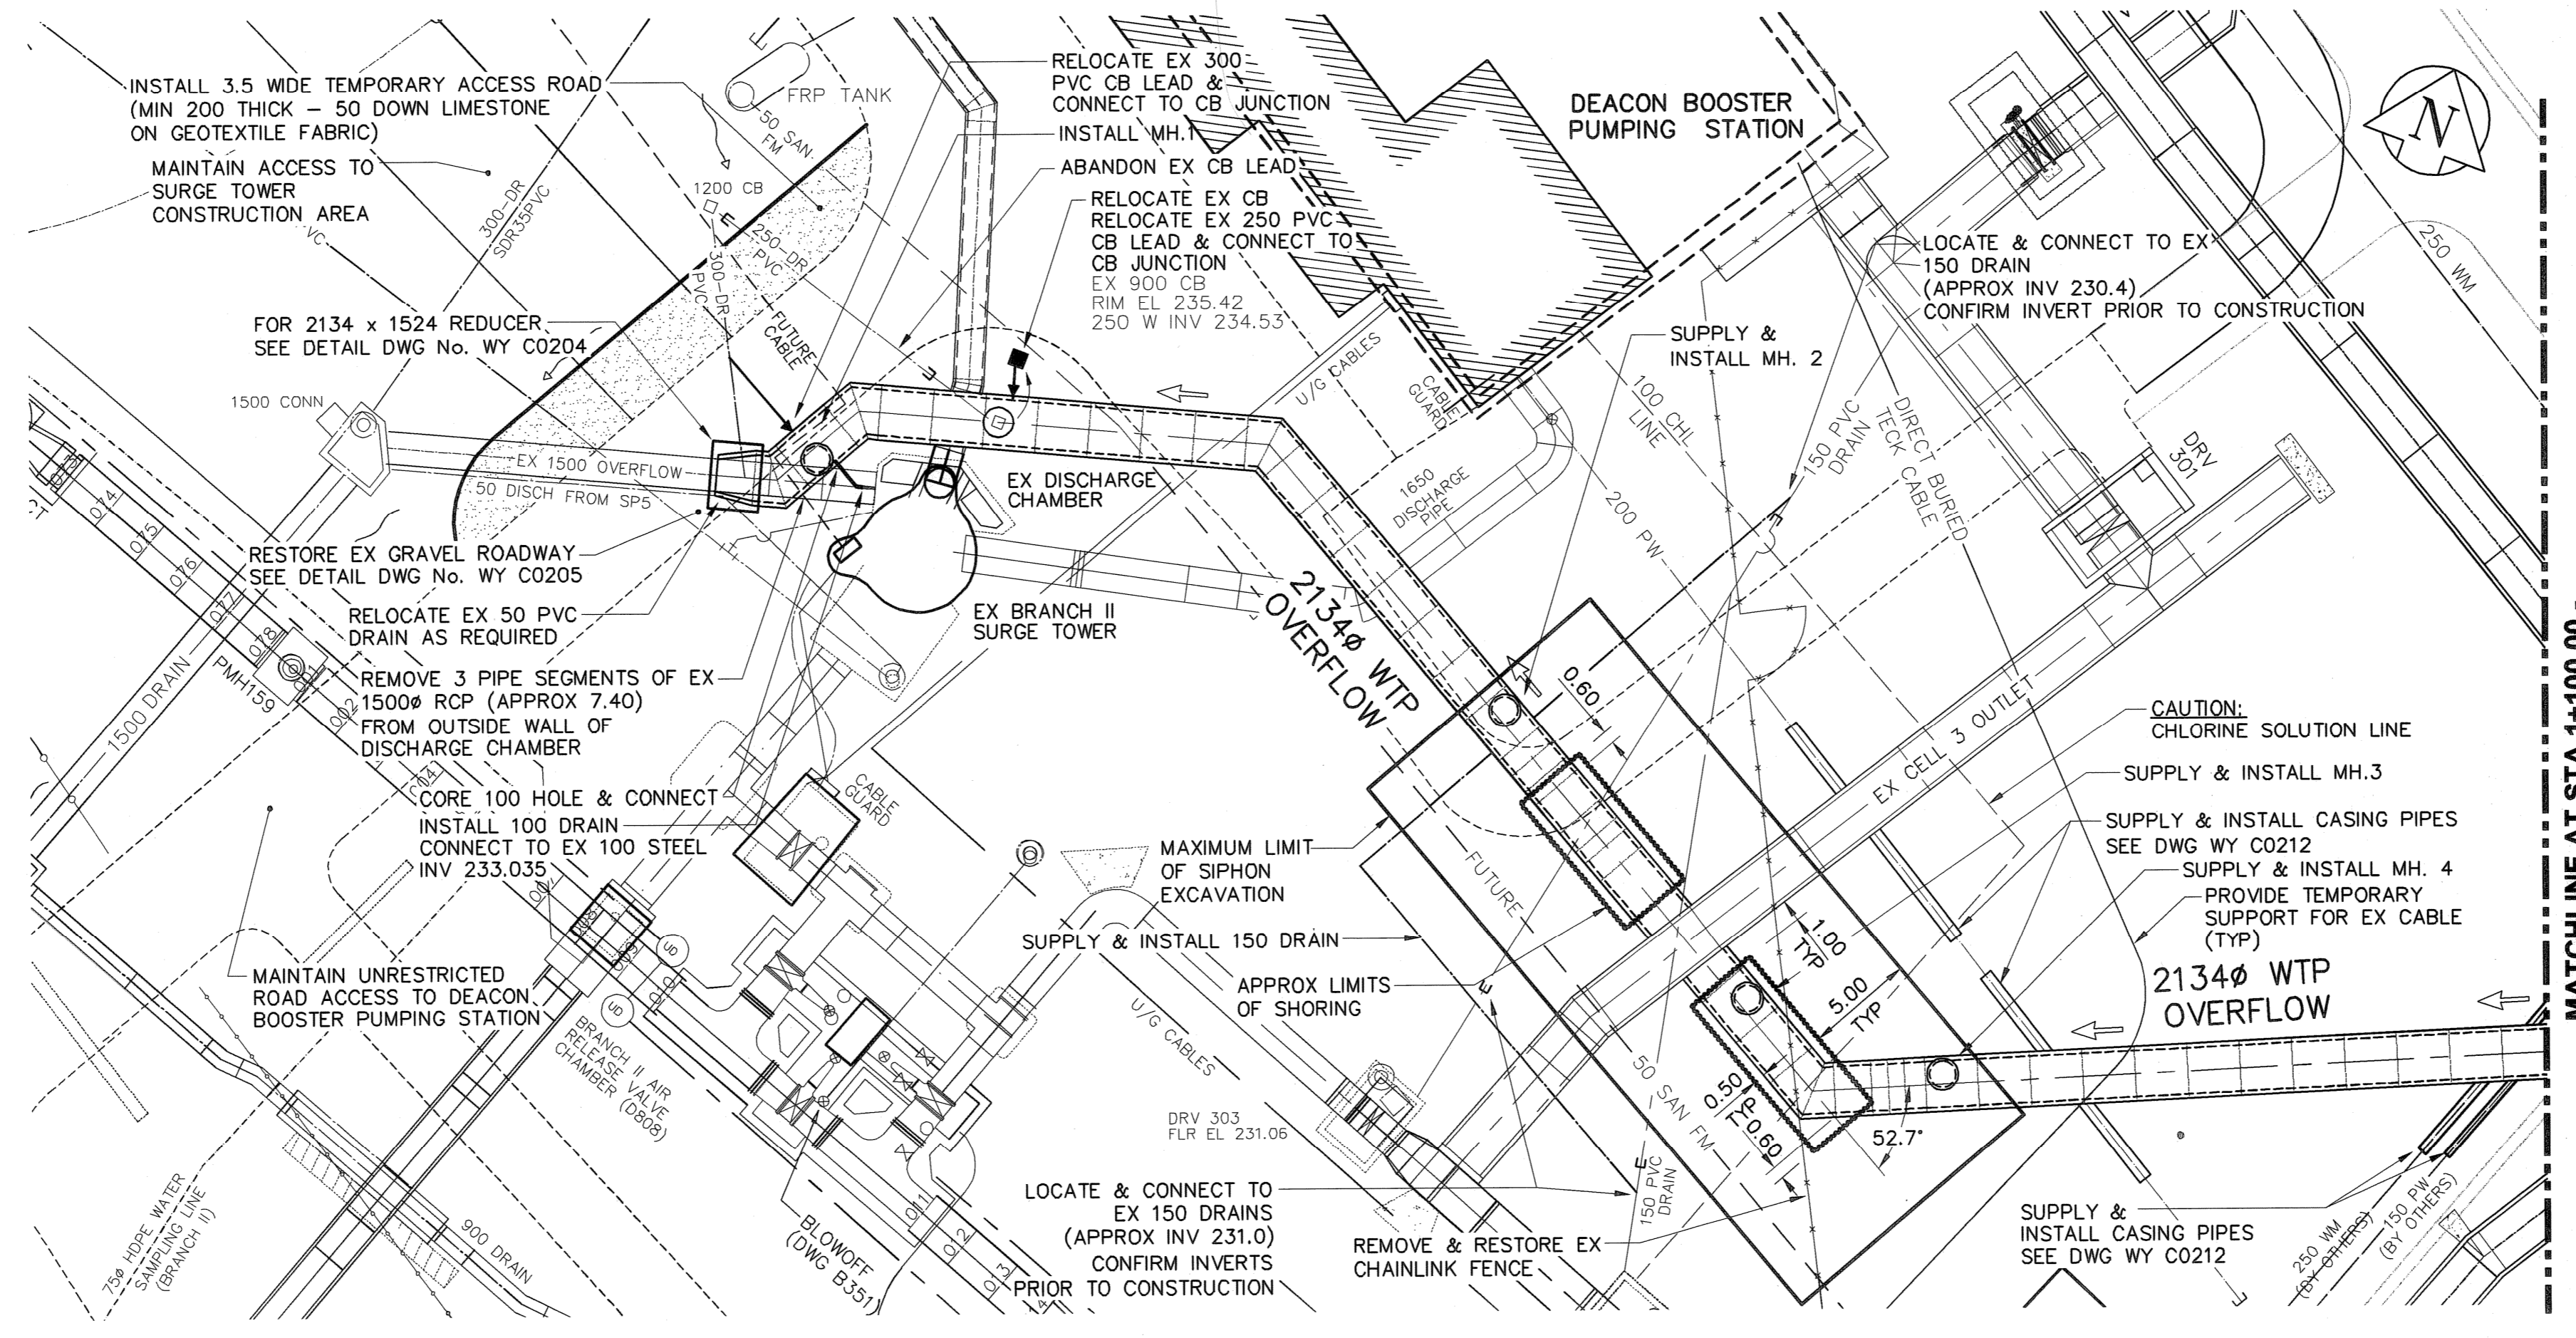

MATCHLINE AT STA 1+100.00 REFER TO DWG 1-0601Y-C-0201-001-00D

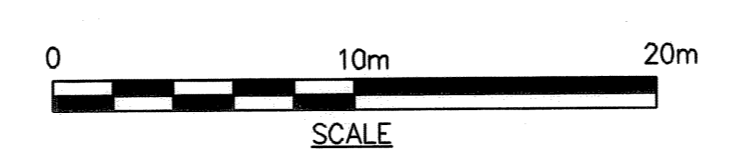

B.M. ELEV.				
00	ISSUED FOR TENDER	07/01/26	WJd	BY
	NO. REVISIONS	DATE	DATE	DATE
		2006/05/31		

<b>UMA AECOM</b>	
© 2005 UMA ENGINEERING LTD. ALL RIGHTS RESERVED.	
DESIGNED BY: EDT	CHECKED BY: <i>E. D. J. Toupin</i>
DRAWN BY: WJd	APPROVED BY: <i>E. D. J. Toupin</i>
HOR. SCALE: 1:250	RELEASED FOR CONSTRUCTION BY:
VERTICAL SCALE: 1:50	

ENGINEER'S SEAL

CONSULTANT DRAWING NO. WY C0200

**THE CITY OF WINNIPEG**  
WATER AND WASTE DEPARTMENT  
ENGINEERING DIVISION

Winnipeg

WINNIPEG WATER TREATMENT PROGRAM  
WTP OVERFLOW SUPERNATANT LINE

CIVIL  
W.T.P. OVERFLOW PIPING - PLAN & PROFILE  
EXISTING 1500mm OVERFLOW CONN TO MATCH LINE 1+100.00

CITY FILE NUMBER  
SHEET 1 OF 1  
CITY DRAWING NUMBER  
1-0601Y-C-0200-001-00D

**AFEGM**  
Certificate of Authorization  
UMA Engineering Ltd.  
No. 256 Expiry: April 30, 2007