


BENCHMARK NOTES:
 DRAWING COORDINATES ARE UTM NAD83
 SCALE FACTOR 0.99983

B.M. No.	NORTHING	EASTING	ELEVATION
PILE 136	5523873.734	647764.406	236.242
PILE 133	5523256.606	647782.387	236.056

GENERAL NOTES:
 A. LOCATION OF UNDERGROUND STRUCTURES AS SHOWN ARE BASED ON THE BEST INFORMATION AVAILABLE. BUT NO GUARANTEE IS GIVEN THAT ALL EXISTING UTILITIES ARE SHOWN OR THAT THE GIVEN LOCATIONS ARE EXACT. CONFIRMATION OF EXISTENCE AND EXACT LOCATION OF ALL SERVICES MUST BE OBTAINED FROM THE INDIVIDUAL UTILITIES BEFORE PROCEEDING WITH CONSTRUCTION.

DUCT BANK COORDINATE TABLE

MANHOLE	NORTHING	EASTING
VAULT FACE @ 1+00	5524120.290	647903.135
FIELD BEND @ 1+06.8	5524116.689	647908.912
VAULT FACE @ 2+26.0	5524116.689	647908.912

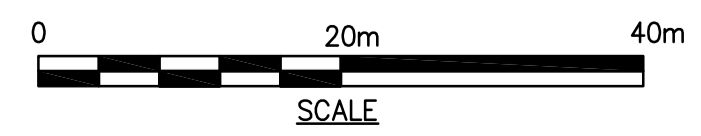

APEGM
 Certificate of Authorization
 Earth Tech Canada Inc.
 No. 730 Expiry: April 30, 2007

B.M. ELEV.	NO.	ISSUED FOR TENDER	DATE	BY	DATE	NO.	REVISIONS
	00	ISSUED FOR TENDER	07/01/31	MAF			

CH2M HILL
 Frederickson Cooper ARCHITECTS

EarthTech
 A Tyco International Ltd. Company

DESIGNED BY	BLM, GSK	CHECKED BY	GSK
DRAWN BY	MAF	APPROVED BY	AHL
SCALE:	HOR 1:500 VERT 1:50	RELEASED FOR CONSTRUCTION BY:	R. SOROKOWSKI
		DATE	2007/01/30
		DATE	2007/01/31

ENGINEER'S SEAL
 ORIGINAL SIGNED BY
 PETER STRYK
 2007/01/31
 CONSULTANT DRAWING NO.
 WS-E0001

THE CITY OF WINNIPEG
 WATER AND WASTE DEPARTMENT
 ENGINEERING DIVISION

Winnipeg

WATER TREATMENT PLANT
 BULK CHEMICAL BUILDING
 SODIUM HYPOCHLORITE AND CHEMICAL STORAGE BUILDING

ELECTRICAL
 DUCT BANK LOCATION
 PLAN AND PROFILE

CITY FILE NUMBER
 SHEET OF
 CITY DRAWING NUMBER
 1-0601S-A-E0001-001-000