


1 MAIN LEVEL PLUMBING PLAN
1:75

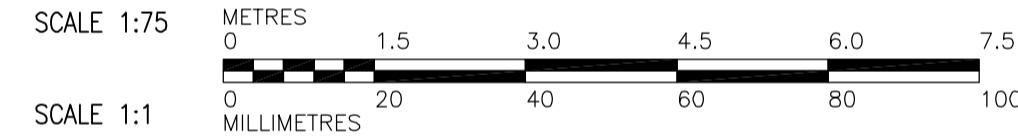

- DRAWING NOTES**
- ① PIPING ON PIPING RACK ALONG WALL AT HIGH LEVEL.
 - ② 40# TEMPERED DOMESTIC WATER UP TO RAIL CAR EMERGENCY SHOWER.
 - ③ CONTINUATION OF SERVICES TO HYPO BUILDING ON DRAWING WJ-M0111
 - ④ DOMESTIC COLD WATER AND DOMESTIC HOT WATER UP TO UPPER LEVEL WASHROOM.
 - ⑤ 40mm DOMESTIC HOT WATER FOR HYPO BLDG.
 - ⑥ RPZ BACKFLOW PREVENTOR C/W PRE-FAB DRAIN PAN.
 - ⑦ 50# POTABLE WATER REDUCED TO 25# DOWNSTREAM OF BFP, FOR HYPO BLDG.
 - ⑧ TEMPERED PROCESS WATER FOR HYPOCHLORITE BLDG.
 - ⑨ 10mm DCW LINE FOR AQUA AMMONIA VENT TRAP PRIMER SEE PROCESS DRAWING WS-P0013.

- GENERAL NOTES**
1. MECHANICAL CONTRACTOR SHALL COORDINATE WITH OTHER TRADES. REPORT DISCREPANCIES TO MECHANICAL ENGINEER.
 2. MECHANICAL CONTRACTOR SHALL INSULATE ALL DOMESTIC COLD, HOT, RECERC. TEMPERED AND PROCESS HOT WATER LINES.
 3. MECHANICAL CONTRACTOR SHALL PROVIDE TRAP PRIMERS FOR ALL FLOOR DRAINS.

APEGN
Certificate of Authorization
Earth Tech Canada Inc.
No. 730 Expiry: April 30, 2007

B.M. ELEV.			
DESIGNED BY	DJP	CHECKED BY	PVL/AMA
DRAWN BY	DJP	APPROVED BY	AHL
SCALE:	1:75	RELEASED FOR CONSTRUCTION BY:	R. SOROKOWSKI
NO.	ISSUED FOR TENDER	DATE	DATE
00	ISSUED FOR TENDER	07/01/31	DJP
NO.	REVISIONS	DATE	BY

CH2MHILL
Frederickson Cooper ARCHITECTS

EarthTech
A Tech International Ltd. Company

ENGINEER'S SEAL
ORIGINAL SIGNED BY
A. M. AFTANAS
2007/01/31

CONSULTANT DRAWING NO.
WS-H0111

THE CITY OF WINNIPEG
WATER AND WASTE DEPARTMENT
ENGINEERING DIVISION

WATER TREATMENT PLANT
BULK CHEMICAL STORAGE
SODIUM HYPOCHLORITE AND CHEMICAL STORAGE BUILDING

CITY FILE NUMBER
SHEET OF
CITY DRAWING NUMBER
1-0601S-A-H0111-001-000

MECHANICAL
PLUMBING PLAN &
SECTION