


1 ROOF PLAN
1:75

DRAWING NOTES

- | | | |
|--|--|---|
| <p>1 REFRIGERATION PIPING AND ELECTRICAL WIRING DOWN THROUGH ROOF. LOCATE PIPE PENETRATIONS AWAY FROM ELECTRICAL PANELS BELOW. SEE DRAWING WS-H404 PIPING & CABLE THROUGH ROOF DETAIL 5.</p> <p>2 40# PLUMBING VENT.</p> <p>3 600x600 AHU-H803A OUTSIDE AIR OPENING c/w HEAT TRACE ON BIRDSCREEN.</p> <p>4 30# NATURAL GAS REGULATOR VENT FOR STEAM BOILER. SEE DRAWING WS-H0403 ROUND ROOF VENT DETAIL 3.</p> <p>5 75# NATURAL GAS REGULATOR VENT FOR HYDRONIC BOILER. SEE DRAWING WS-H403 ROUND ROOF VENT DETAIL 3.</p> <p>6 700x700 MAU-H800A EXHAUST DUCT.</p> | <p>7 600x600 MAU-H801A EXHAUST DUCT.</p> <p>8 700x700 MAU-H802A EXHAUST DUCT.</p> <p>9 500x500 MAU-H804A EXHAUST DUCT.</p> <p>10 400# HYDRONIC BOILER FLUE PIPING.</p> <p>11 300# STEAM BOILER FLUE PIPING.</p> <p>12 150# TNK-S708A VENT.</p> <p>13 300x300 VENTILATION DUCT FROM MECHANICAL ROOM.</p> <p>14 200x200 EF-H829A EXHAUST DUCT.</p> | <p>15 600x600 RELIEF DUCT.</p> <p>16 450x450 RELIEF DUCT.</p> |
|--|--|---|

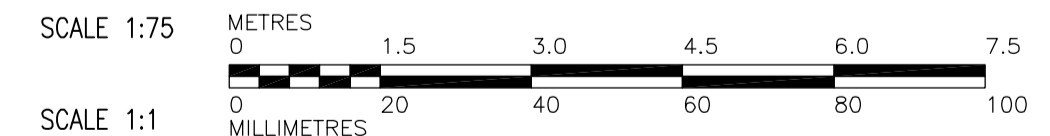

GENERAL NOTES

1. COORDINATE WITH OTHER TRADES.

APECA
Certificate of Authorization
Earth Tech Canada Inc.
No. 730 Expiry: April 30, 2007

B.M. ELEV.			
DESIGNED BY	LJW	CHECKED BY	PVL/AMA
DRAWN BY	LJW	APPROVED BY	AHL
SCALE:	1:75	RELEASED FOR CONSTRUCTION BY:	R. SOROKOWSKI
DATE	06/09/12	DATE	2007/01/31

CH2MHILL
Frederickson Cooper ARCHITECTS

EarthTech
A Tech International Ltd. Company

ENGINEER'S SEAL
ORIGINAL SIGNED BY
A. M. AFTANAS
2007/01/31
CONSULTANT DRAWING NO.
WS-H0140

THE CITY OF WINNIPEG
WATER AND WASTE DEPARTMENT
ENGINEERING DIVISION

WATER TREATMENT PLANT BULK CHEMICAL STORAGE SODIUM HYPOCHLORITE AND CHEMICAL STORAGE BUILDING	CITY FILE NUMBER
MECHANICAL ROOF PLAN	SHEET OF
	CITY DRAWING NUMBER 1-0601S-A-H0140-001-000