




PLAN STAIR # 11  
1:30

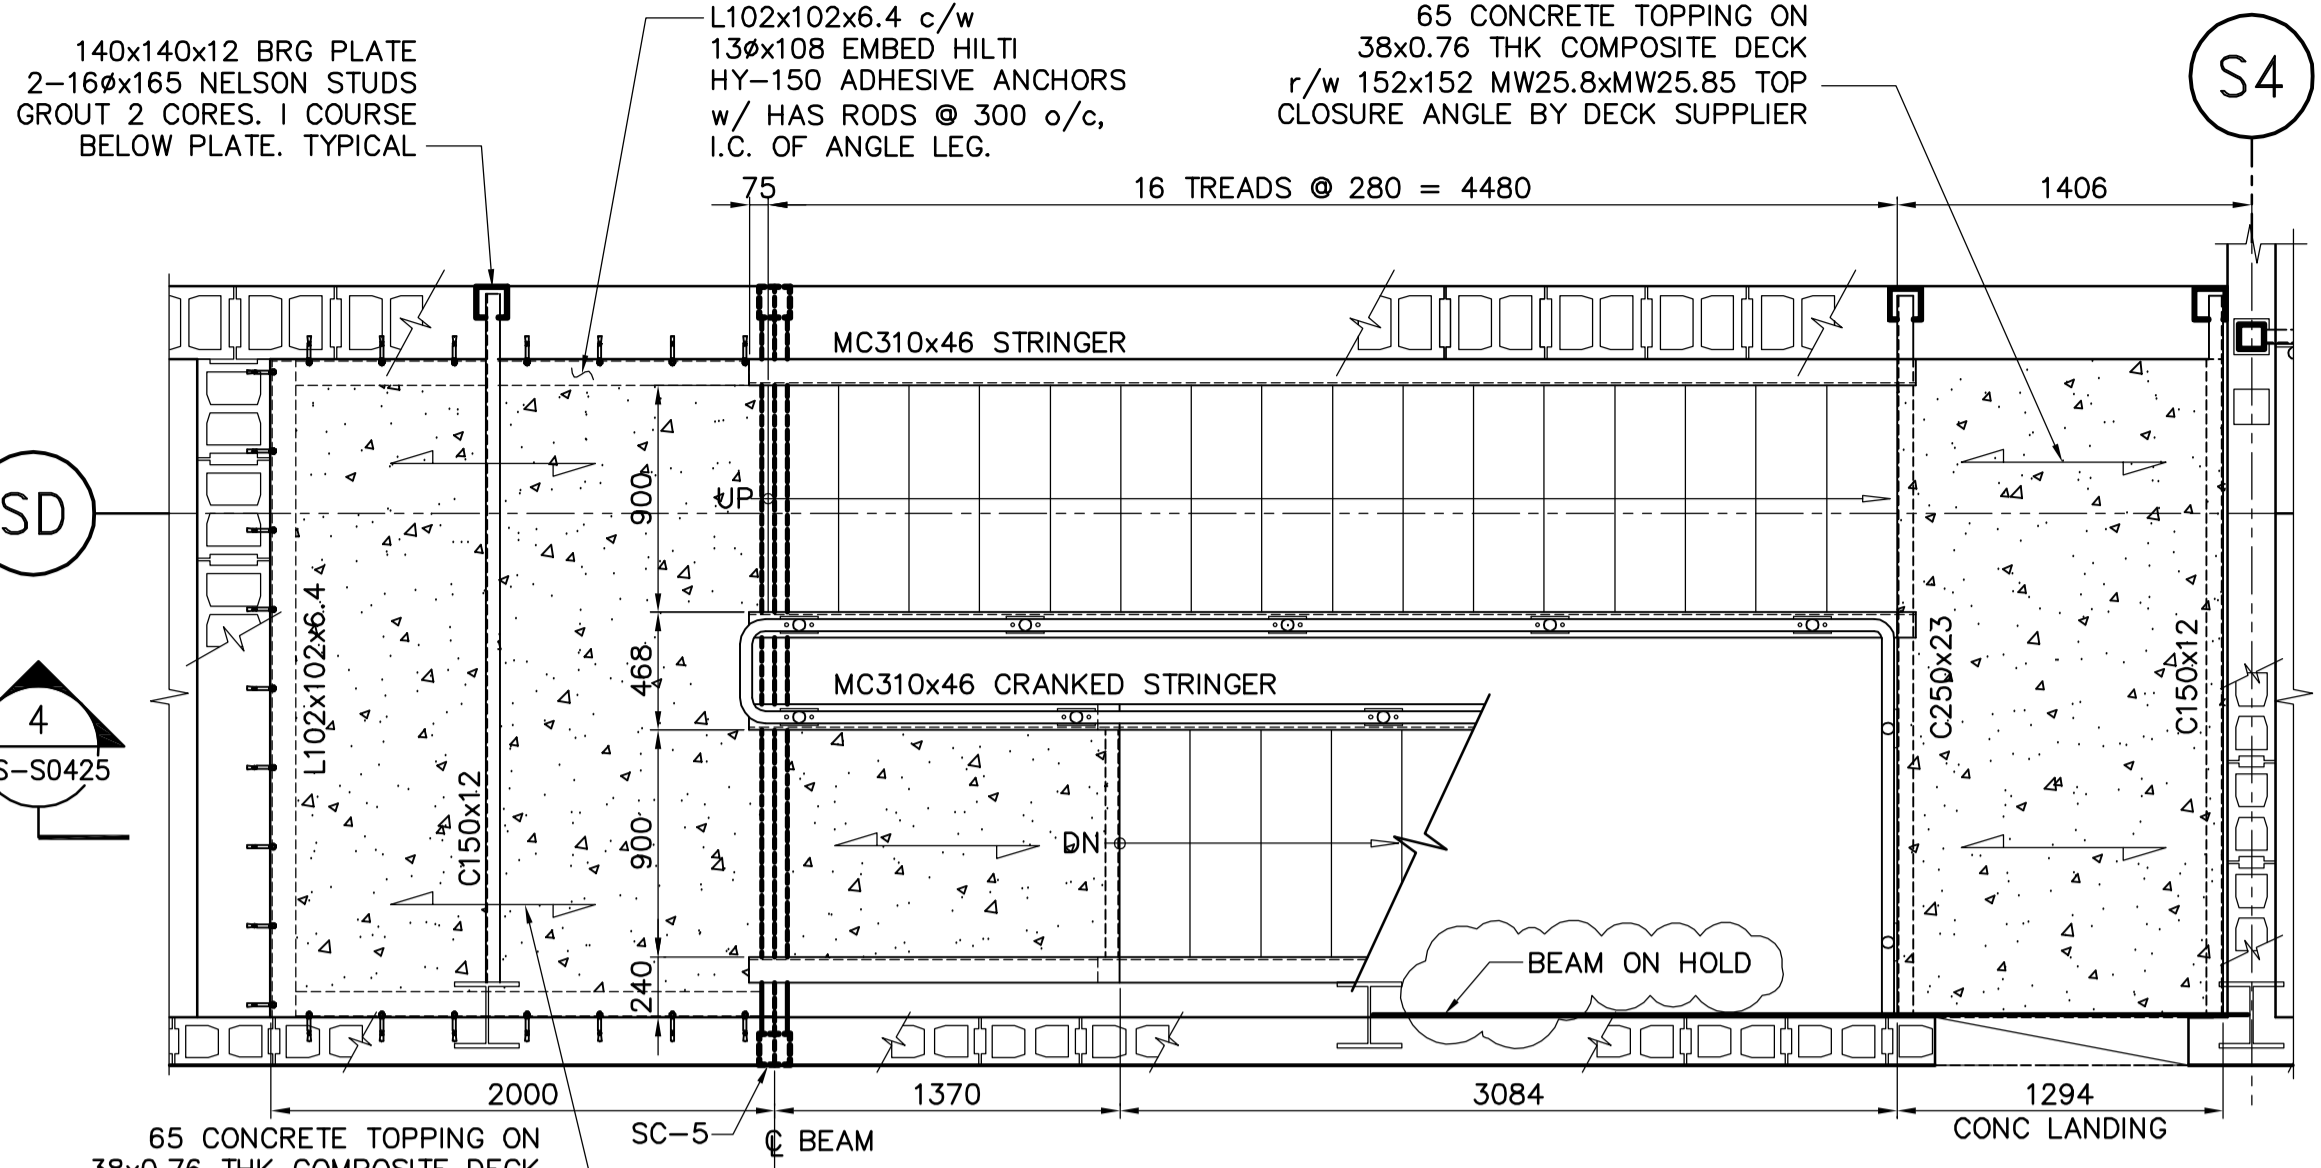


PLAN STAIR @ ELEV. 242.105 & ELEV. 245.000  
1:30

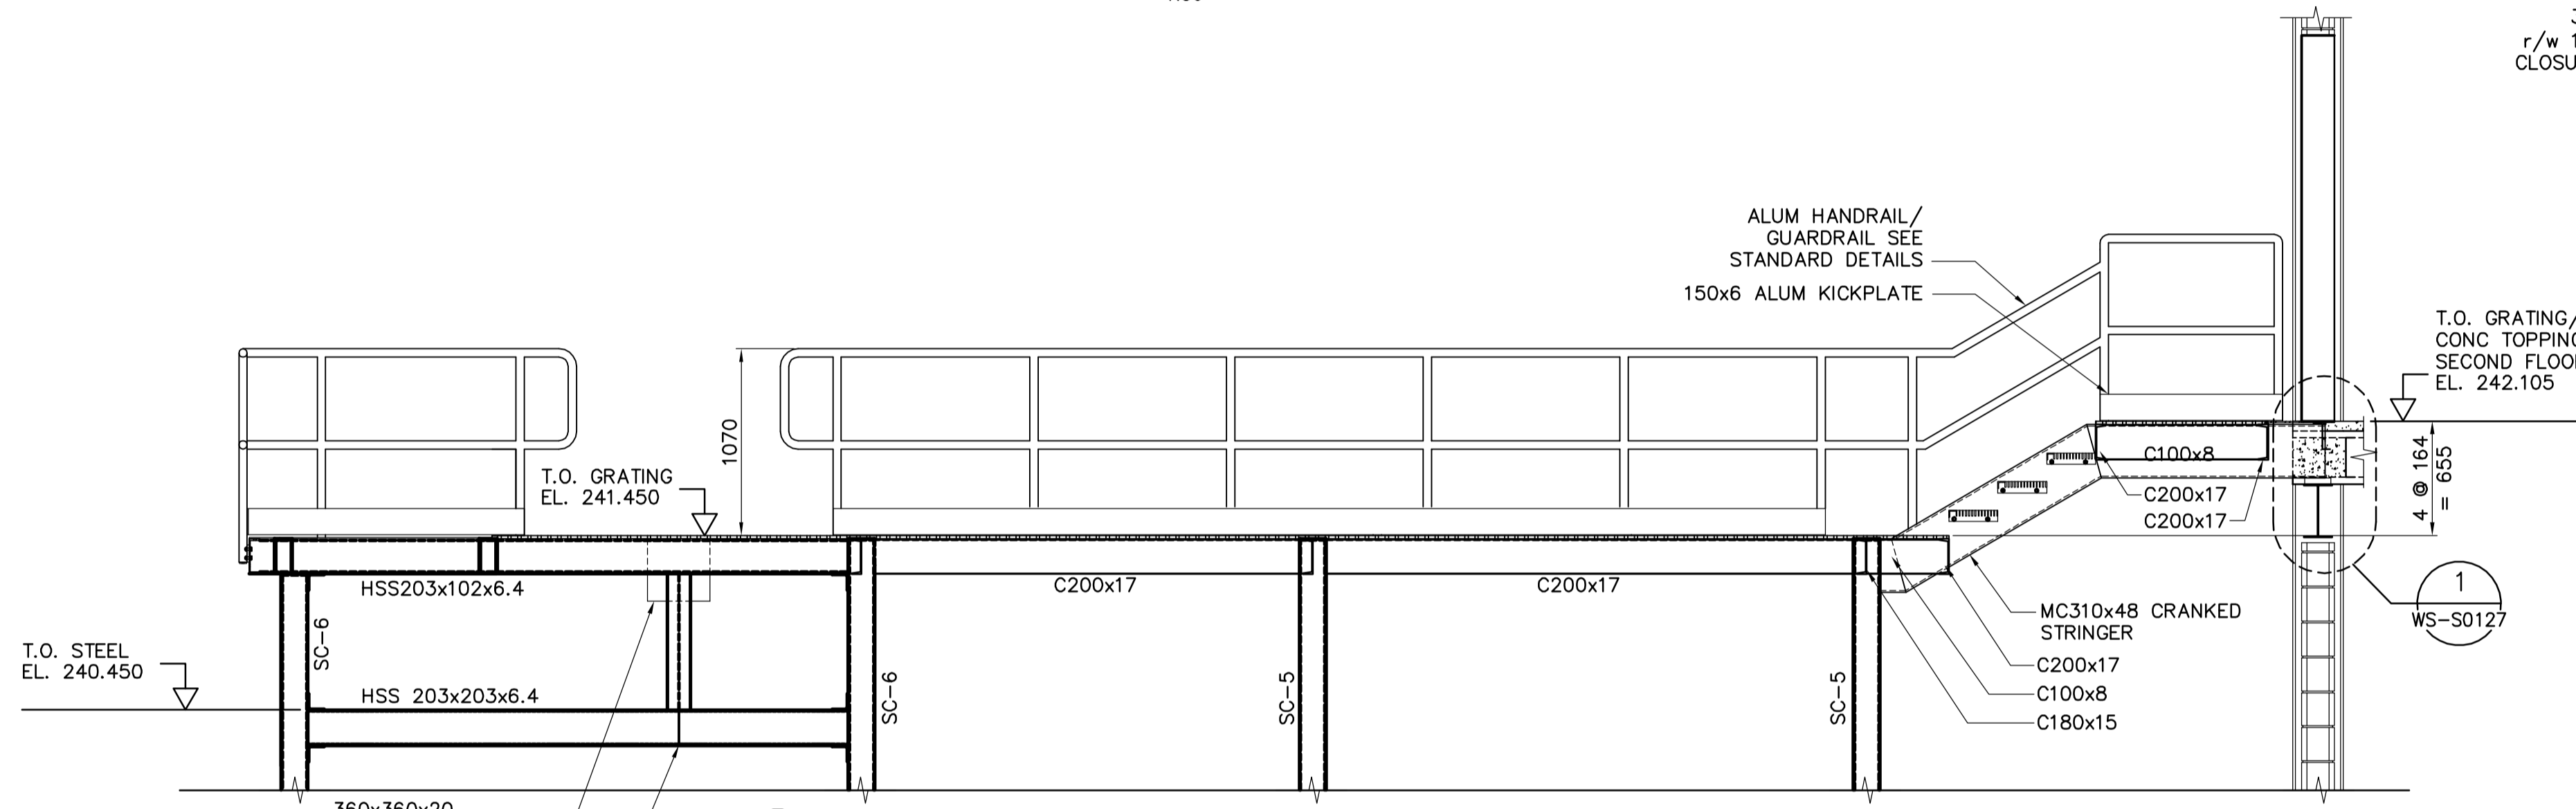


SECTION 3  
1:30

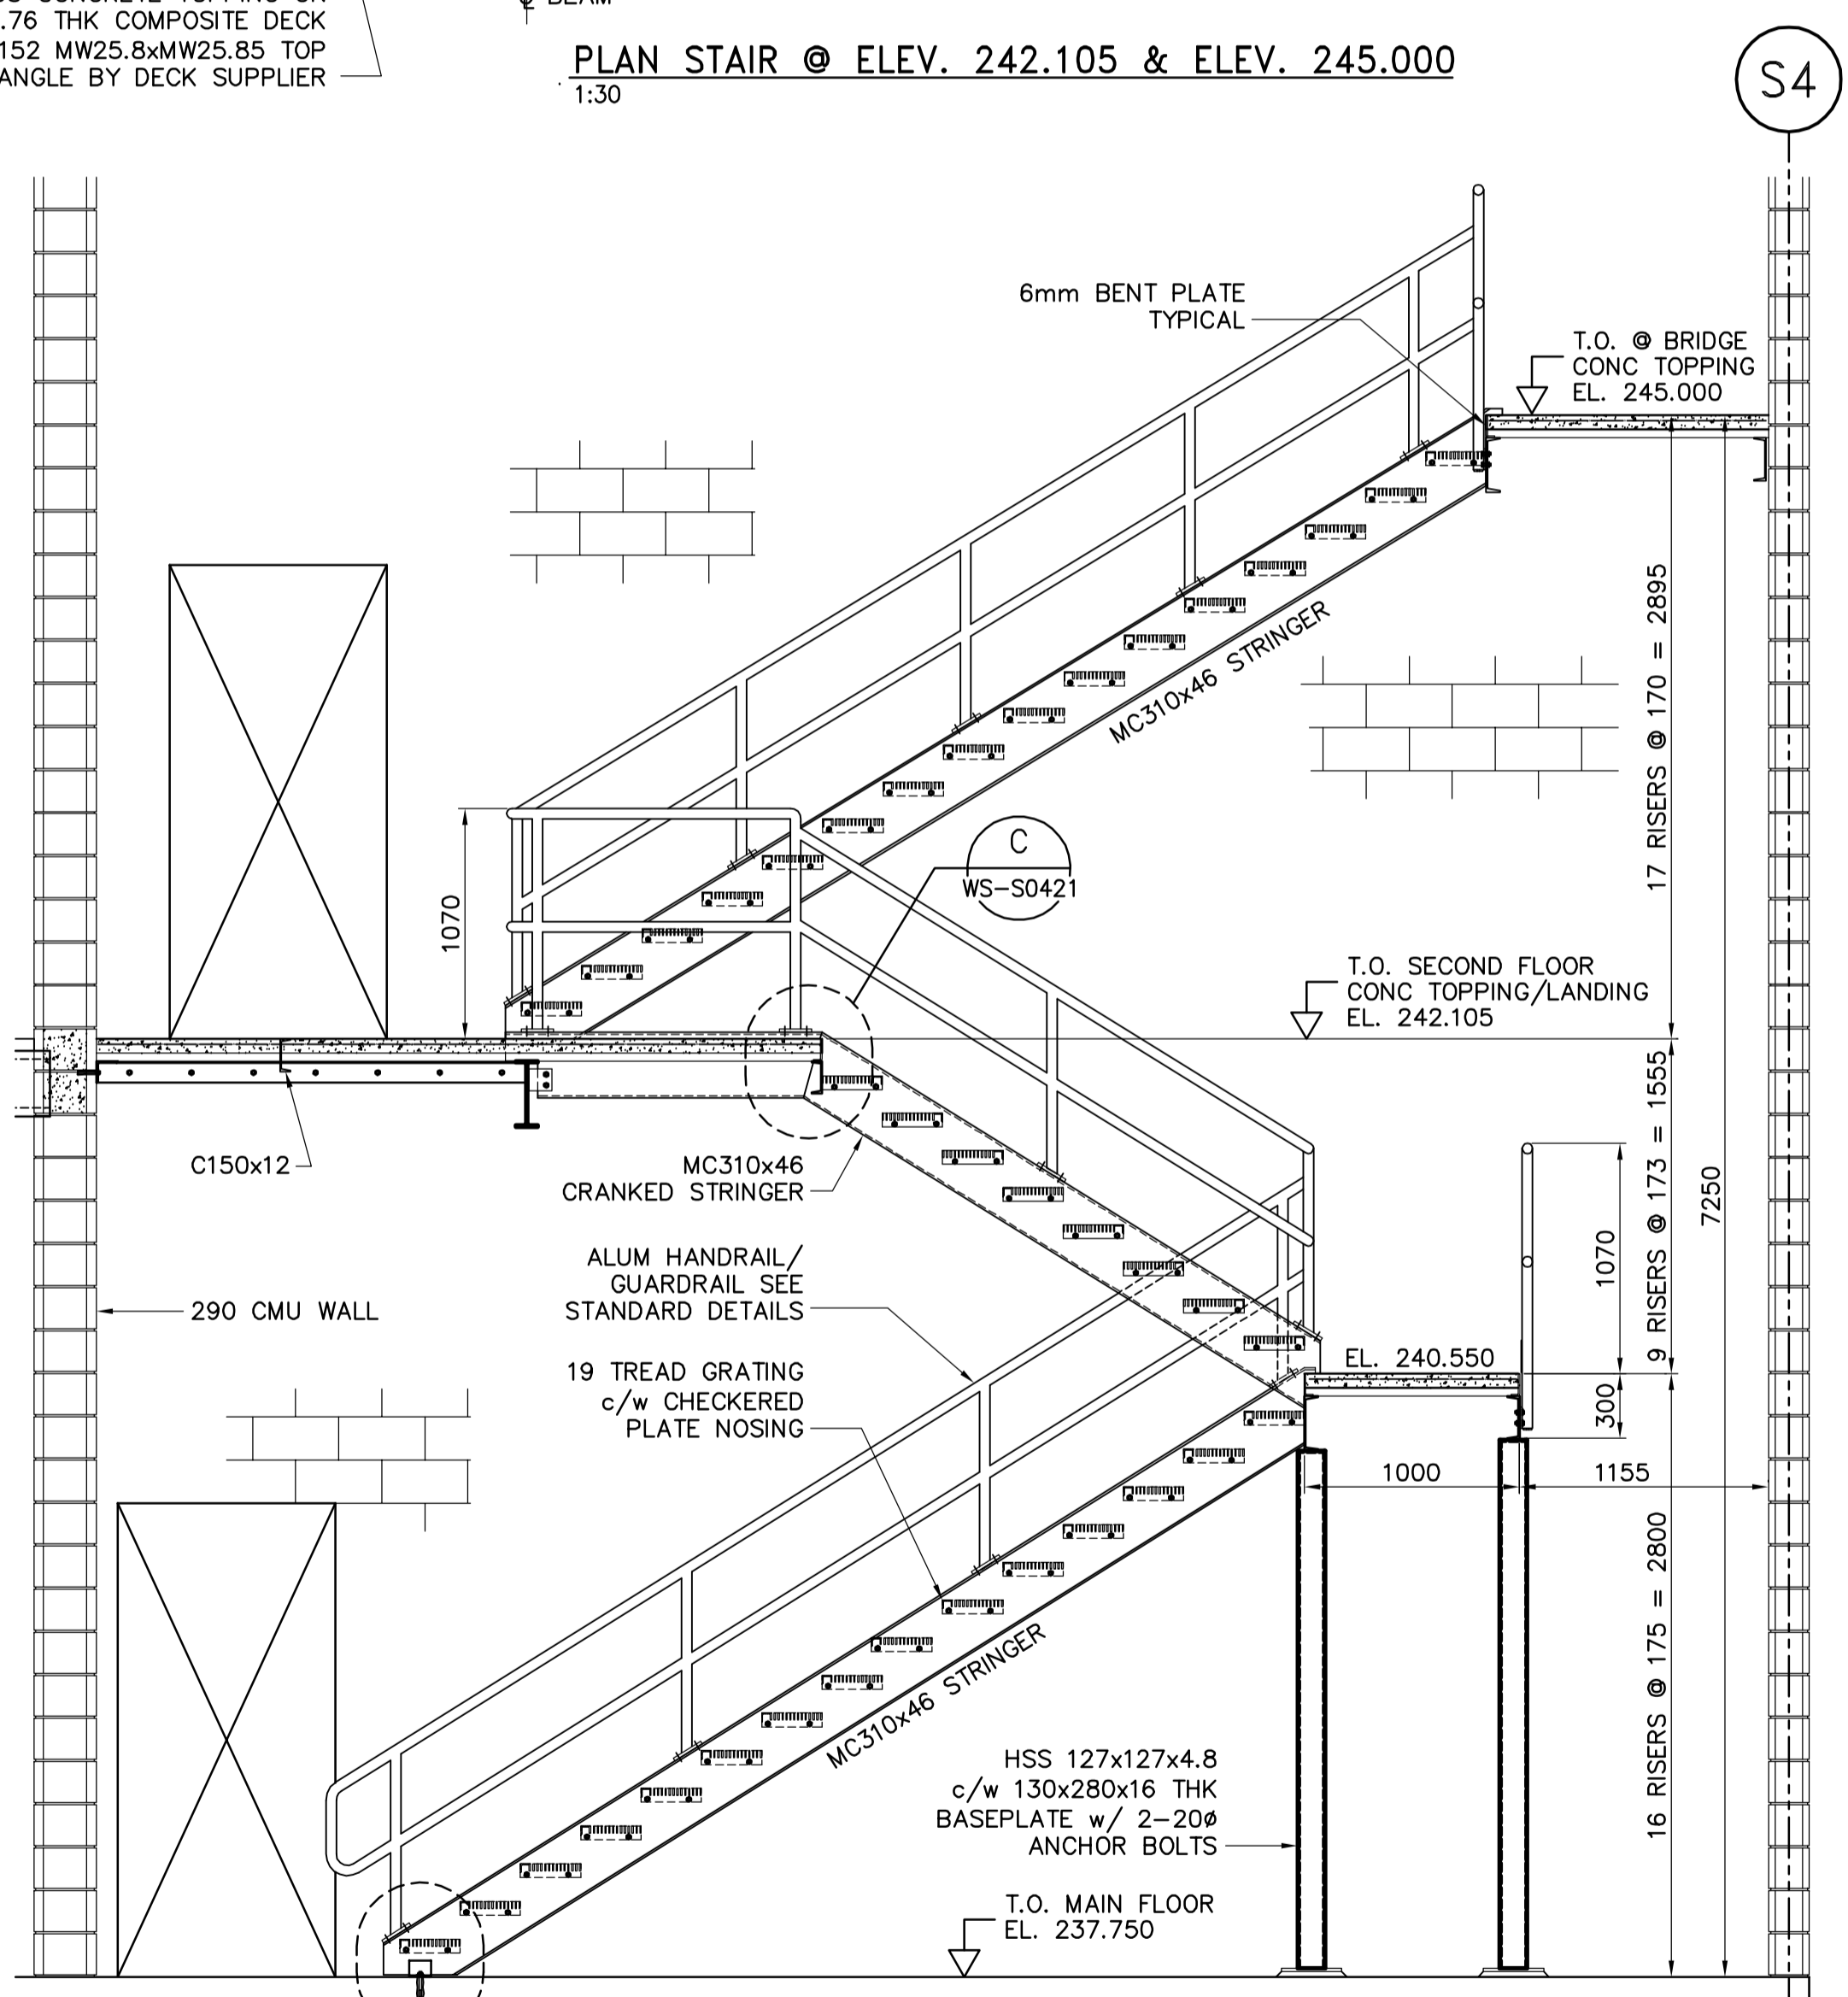


SECTION 4  
1:30

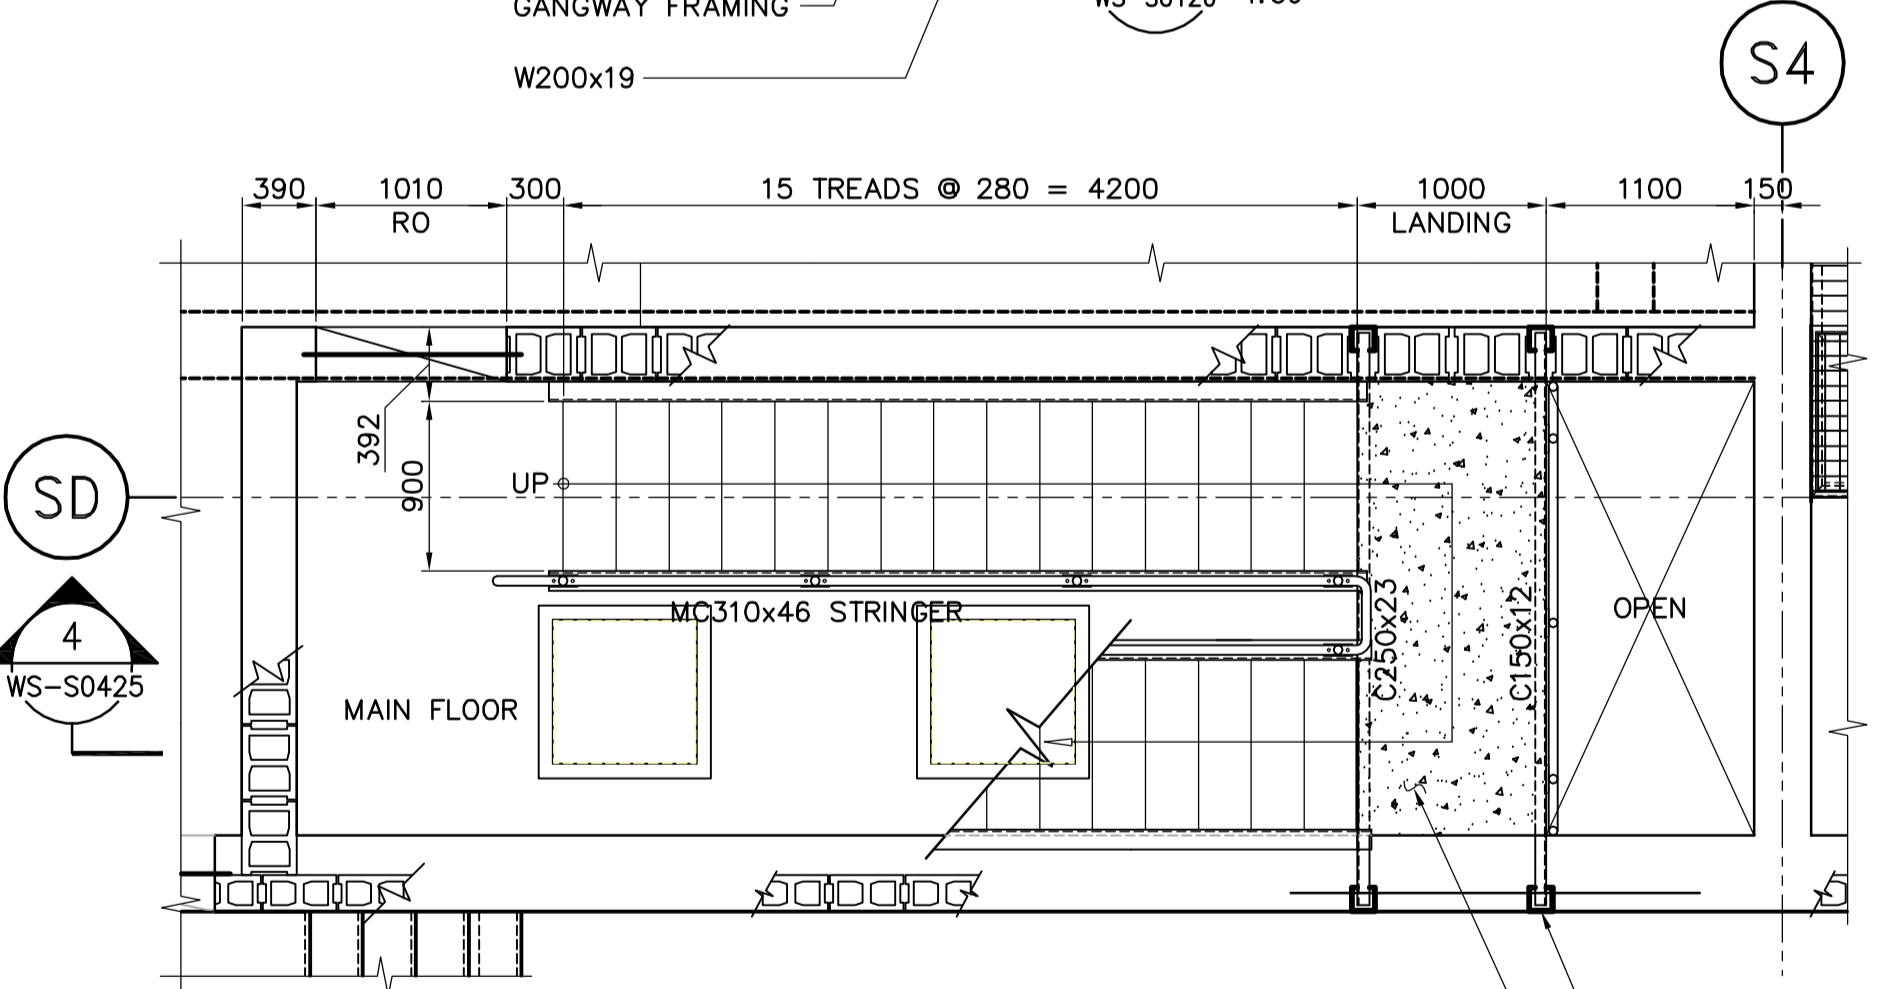

PLAN STAIR @ ELEV. 237.750  
1:40

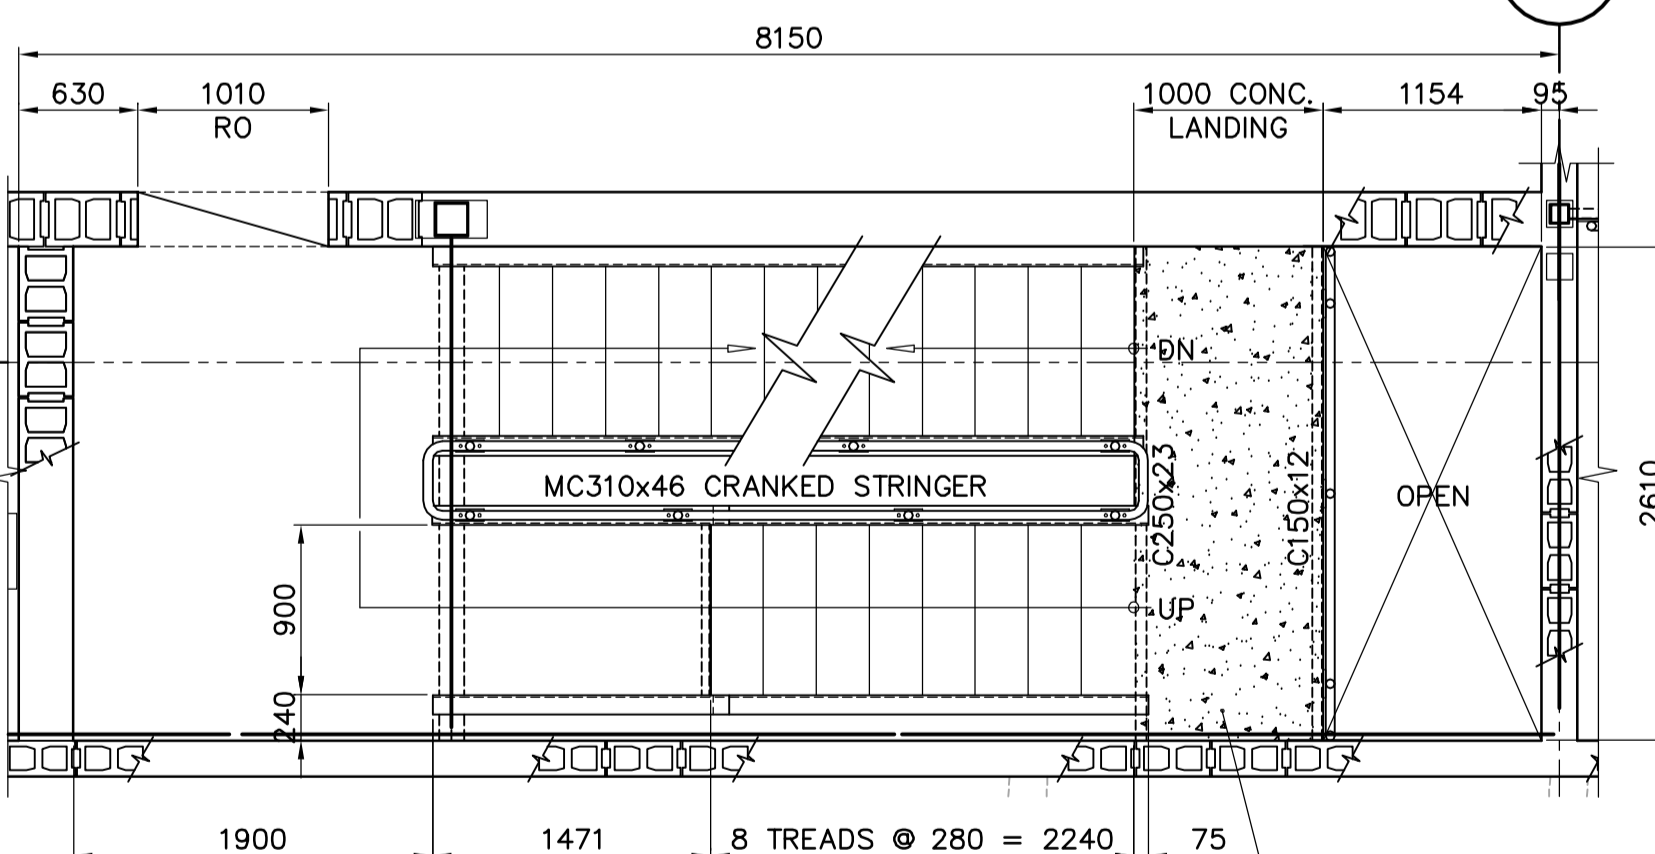

PLAN STAIR @ ELEV. 240.550  
1:40

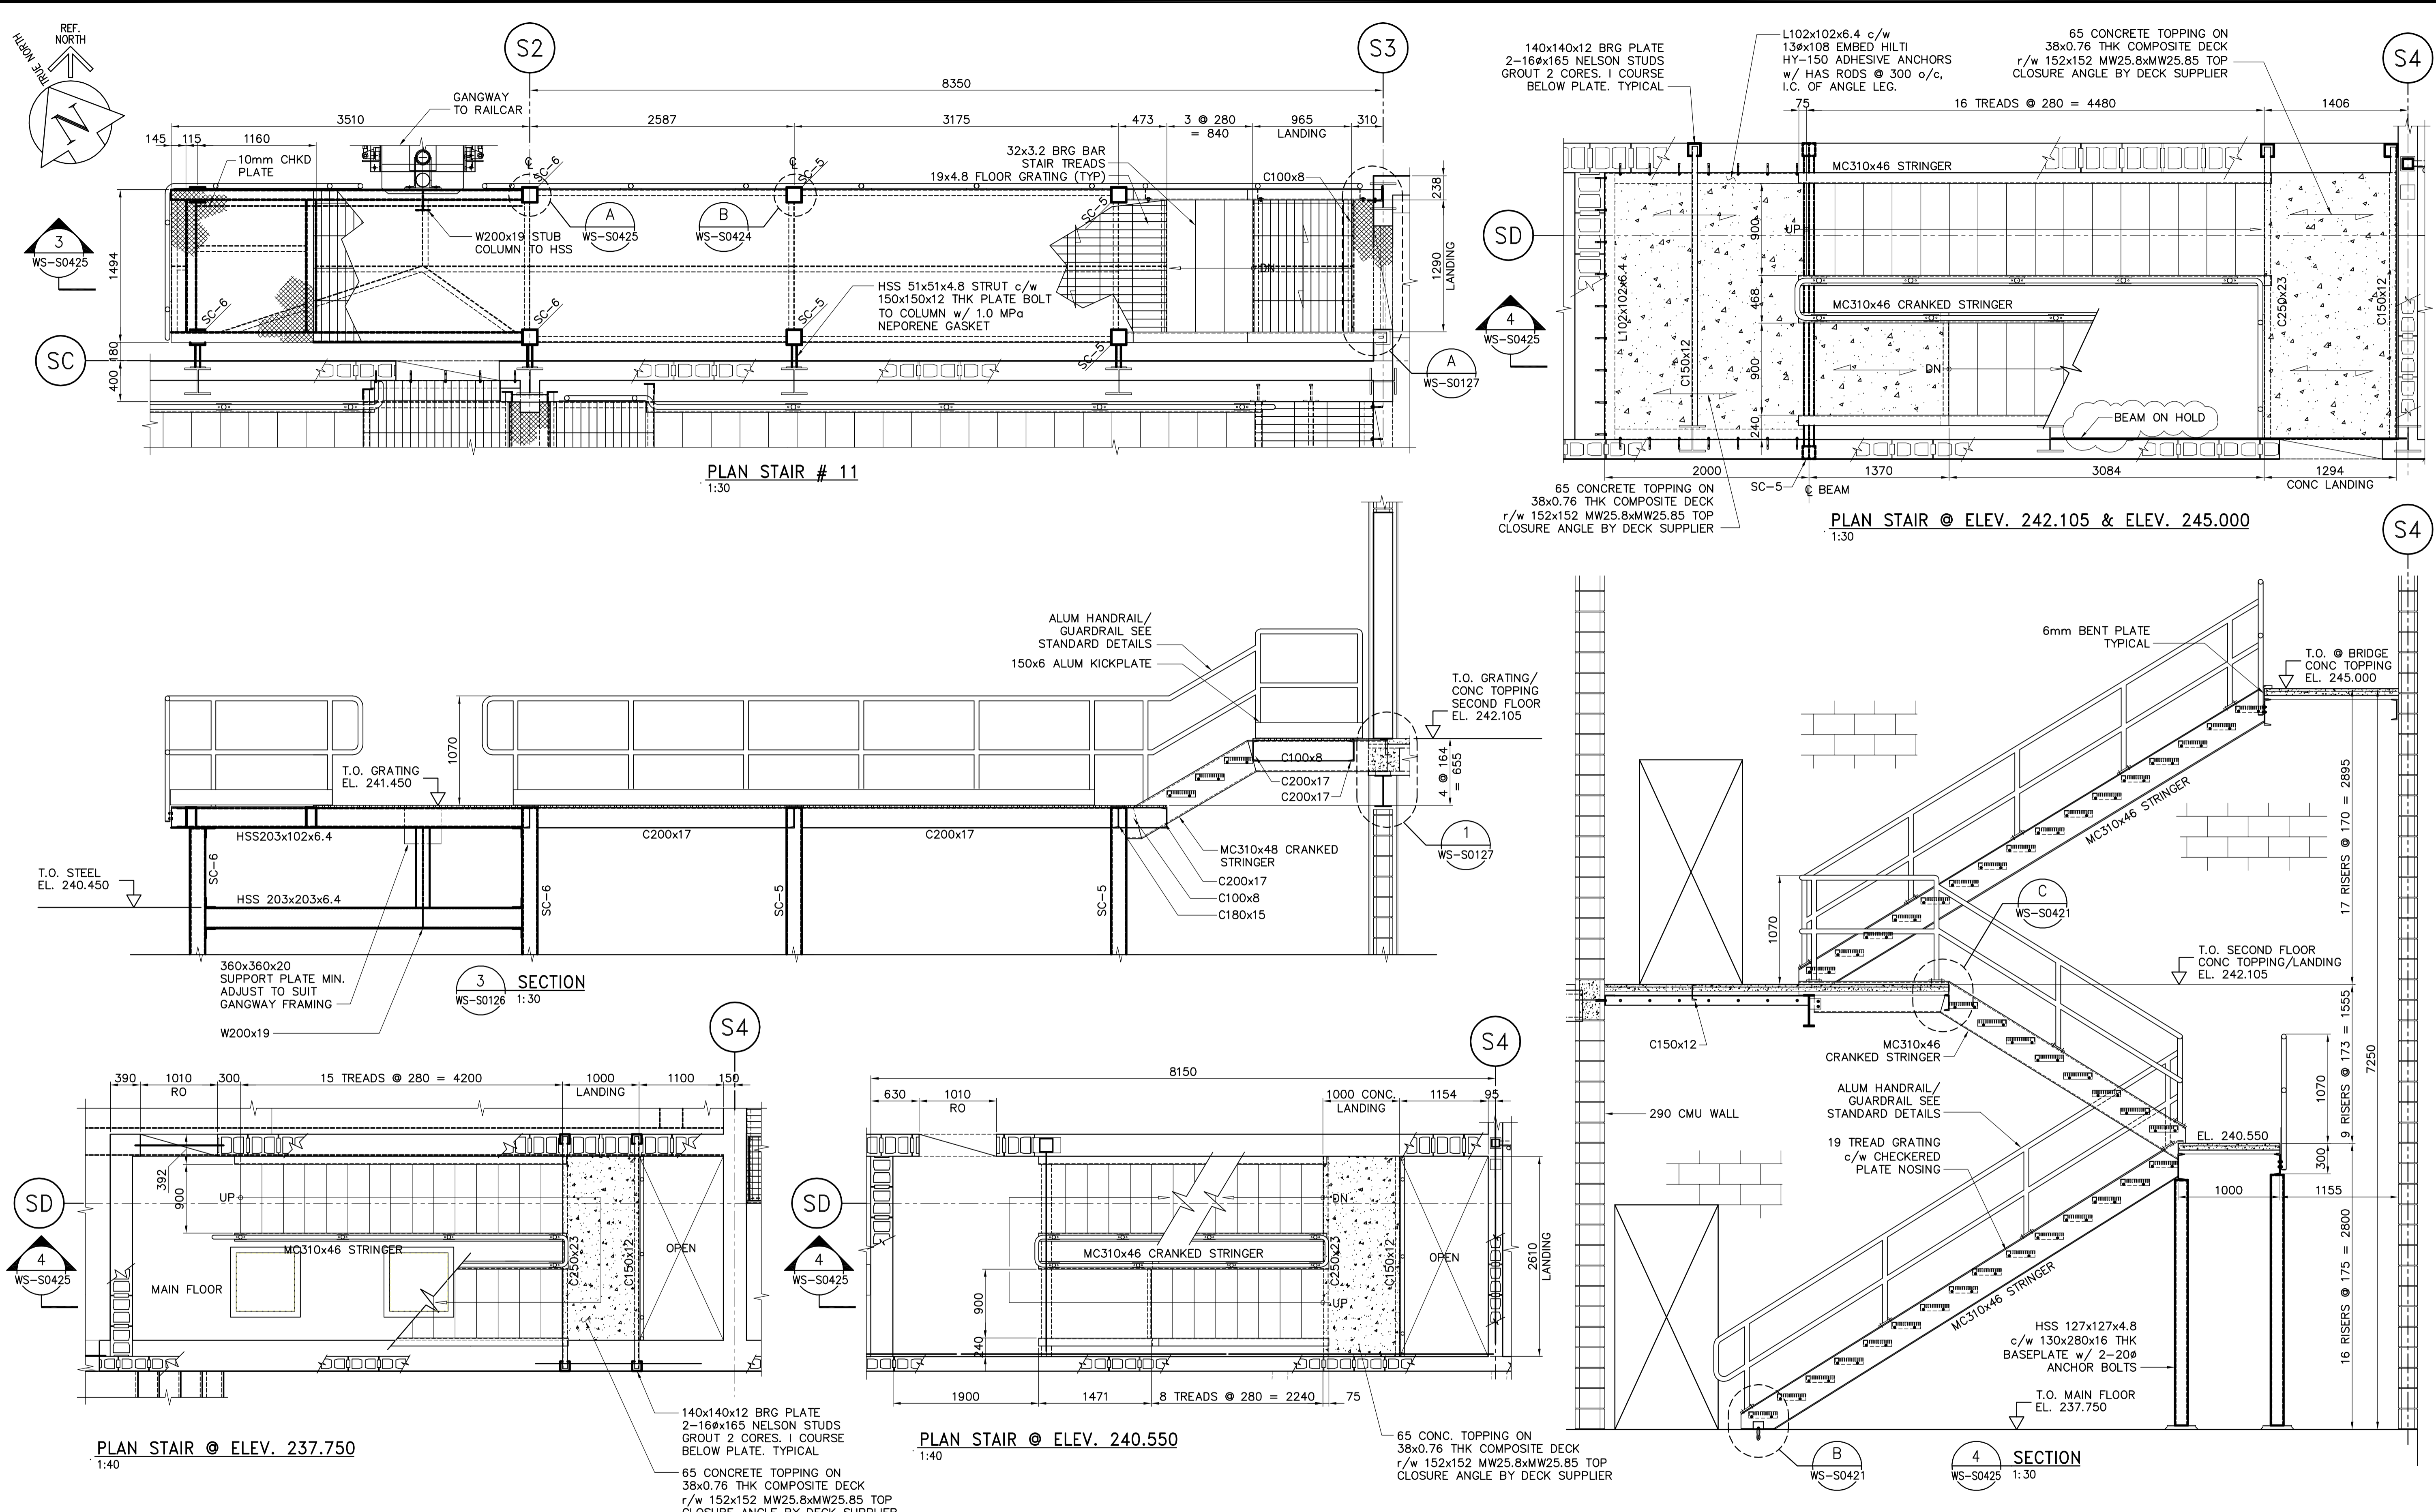

B.M. ELEV.		

**CH2MHILL**  
Frederickson Cooper ARCHITECTS

DESIGNED BY	ARA	CHECKED BY	AP
DRAWN BY	WDB	APPROVED BY	AHL
SCALE:	AS NOTED	RELEASED FOR CONSTRUCTION BY:	R. SOROKOWSKI
00 ISSUED FOR TENDER	07/01/31 WDB	2006/09/16	DATE
NO. REVISIONS	DATE	DATE	DATE

ENGINEER'S SEAL  
ORIGINAL SIGNED BY  
A. POCHANART  
2007/01/31  
CONSULTANT DRAWING NO. WS-S0425

**THE CITY OF WINNIPEG**  
WATER AND WASTE DEPARTMENT  
ENGINEERING DIVISION

WATER TREATMENT PLANT  
BULK CHEMICAL BUILDING  
SODIUM HYPOCHLORITE AND CHEMICAL STORAGE BUILDING

CITY FILE NUMBER	
SHEET OF	
CITY DRAWING NUMBER	
STRUCTURAL	CATWALK STAIRS AND PLATFORMS DETAILS
1-06018-A-S0425-001-00D	