


COW-A3 (02/2006)

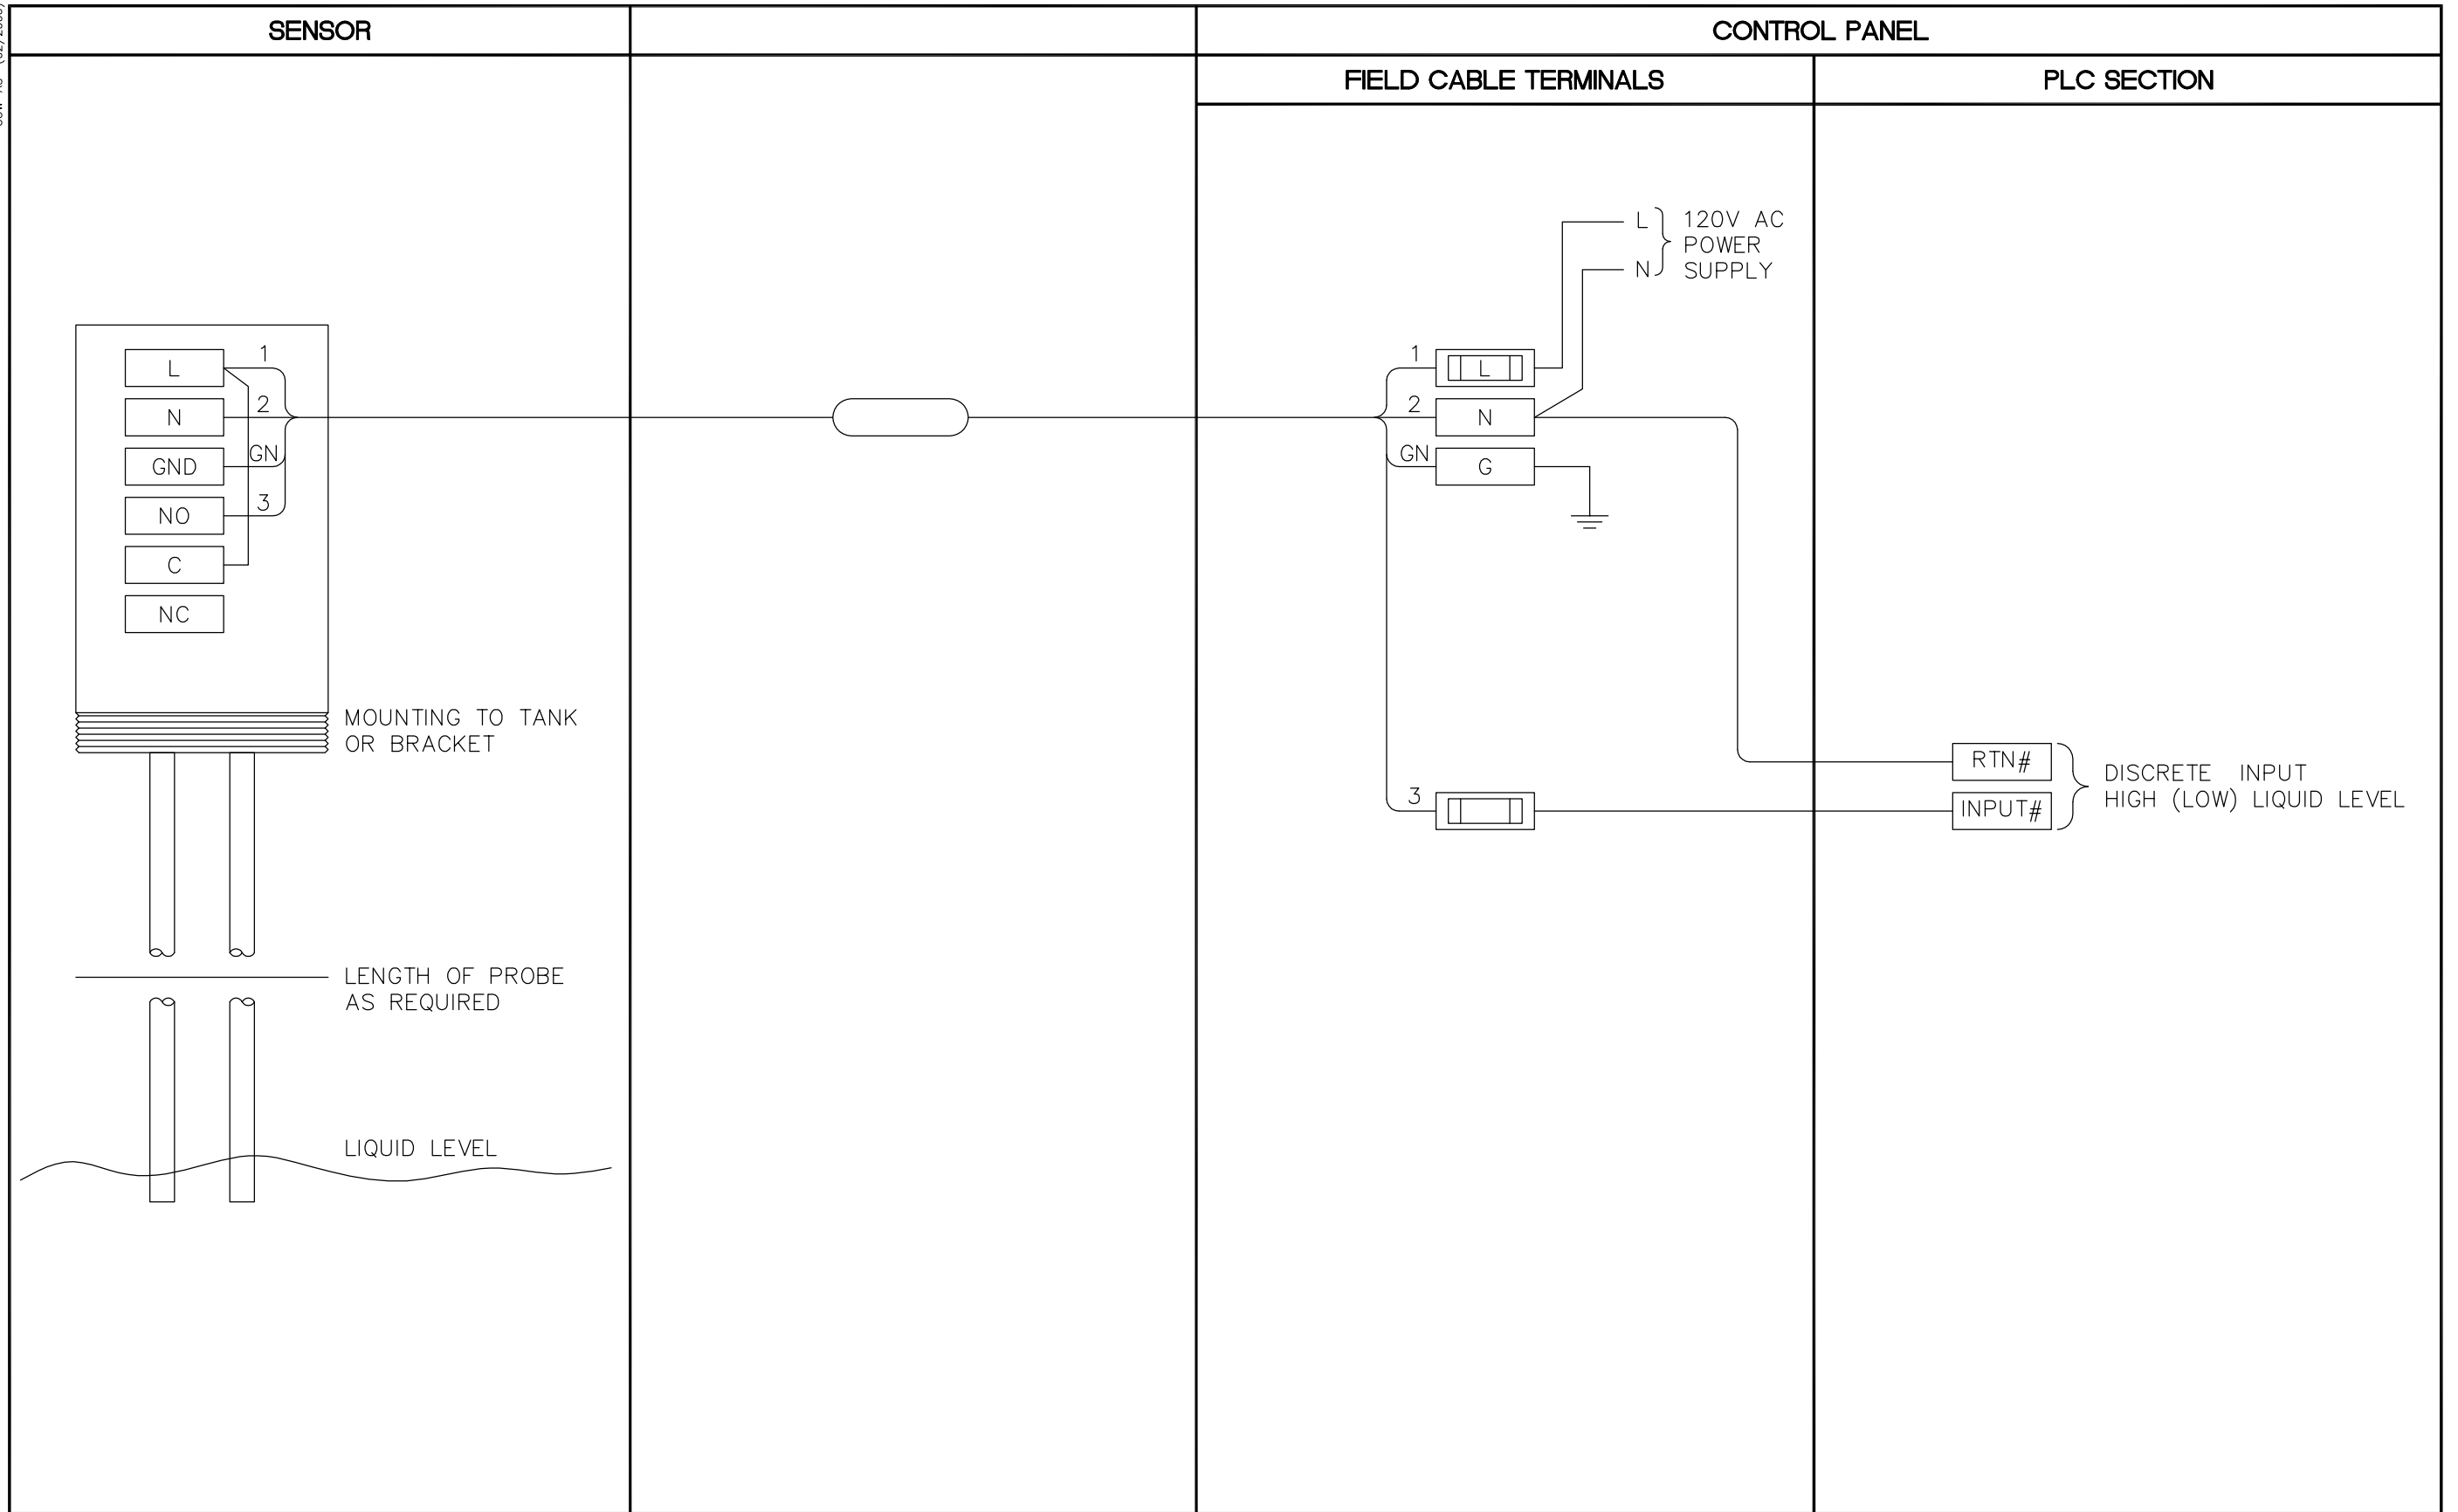

NOTE:
MULTIPOINTS CAN BE USED, REMOTE INTERFACE UNIT REQUIRED FOR MULTIPLE POINTS.

 APEGM Certificate of Authorization Earth Tech Canada Inc. No. 730 Expiry: April 30, 2006	B.M. ELEV.	 Frederickson Cooper <small>AN IRVING COMPANY</small>	 EarthTech <small>A Type International Ltd. Company</small>	ENGINEER'S SEAL	 THE CITY OF WINNIPEG WATER AND WASTE DEPARTMENT ENGINEERING DIVISION														
	<table border="1" style="width: 100%; border-collapse: collapse;"> <tr> <td style="font-size: x-small;">DESIGNED BY</td> <td style="font-size: x-small;">NT</td> <td style="font-size: x-small;">CHECKED BY</td> <td style="font-size: x-small;">SWT</td> </tr> <tr> <td style="font-size: x-small;">DRAWN BY</td> <td style="font-size: x-small;">CPG</td> <td style="font-size: x-small;">APPROVED BY</td> <td style="font-size: x-small;">AHL</td> </tr> <tr> <td style="font-size: x-small;">SCALE:</td> <td style="font-size: x-small;">NTS</td> <td colspan="2" style="font-size: x-small;">RELEASED FOR CONSTRUCTION BY: R. SOROKOWSKI</td> </tr> <tr> <td style="font-size: x-small;">DATE</td> <td style="font-size: x-small;">2005/06/07</td> <td style="font-size: x-small;">DATE</td> <td style="font-size: x-small;">2006/03/29</td> </tr> </table>			DESIGNED BY		NT	CHECKED BY	SWT	DRAWN BY	CPG	APPROVED BY	AHL	SCALE:	NTS	RELEASED FOR CONSTRUCTION BY: R. SOROKOWSKI		DATE	2005/06/07	DATE
DESIGNED BY	NT	CHECKED BY	SWT																
DRAWN BY	CPG	APPROVED BY	AHL																
SCALE:	NTS	RELEASED FOR CONSTRUCTION BY: R. SOROKOWSKI																	
DATE	2005/06/07	DATE	2006/03/29																
				CONSULTANT DRAWING NO. WB-A0458	AUTOMATION / I&C TYPICAL CONDUCTIVITY LEVEL SWITCH SINGLE POINT INSTRUMENTATION LOOP DIAGRAM	CITY DRAWING NUMBER 1-0601B-H-A0458-001-02B													