


GROUND FLOOR POWER AND LIGHTING PLAN
1:50

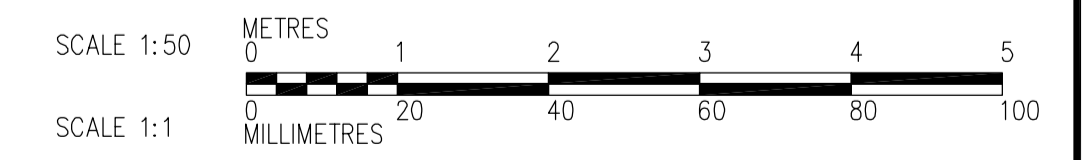

- NOTES:**
1. ALL 120V AND 208V, LOADS ARE FED FROM LP-J11.
 2. EMERGENCY LIGHTING EM-X-1,2 ARE FED FROM BATTERY PACK EM-X.
 3. LUMINAIRE MOUNTED BELOW STAIRS/PLATFORM.

APECA
Certificate of Authorization
CH2M HILL Canada Ltd.
No. 1441 Expiry: April 30, 2007

B.M. ELEV.							
DESIGNED BY	LL	CHECKED BY	JRL	DATE	2006/08/29	DATE	2007/01/31
DRAWN BY	TL	APPROVED BY	AHL				
SCALE:	1:50	RELEASED FOR CONSTRUCTION BY:	R. SOROKOWSKI				
ISSUED FOR TENDER	07/01/31						
NO. REVISIONS		DATE		DATE		DATE	

ENGINEER'S SEAL
ORIGINAL SIGNED BY
L.D. LLEWELLYN
2007/01/31
CONSULTANT DRAWING NO.
WJ-E0113

THE CITY OF WINNIPEG
WATER AND WASTE DEPARTMENT
ENGINEERING DIVISION

WATER TREATMENT PLANT
SODIUM HYPOCHLORITE BUILDING
SODIUM HYPOCHLORITE AND CHEMICAL STORAGE BUILDINGS

ELECTRICAL
SODIUM HYPOCHLORITE BUILDING
GROUND FLOOR POWER AND LIGHTING PLAN

CITY FILE NUMBER
SHEET OF
CITY DRAWING NUMBER
1-0601J-A-E0113-001-000