



J1 J2 J3 J4 J5 J6 J7 J8 J9

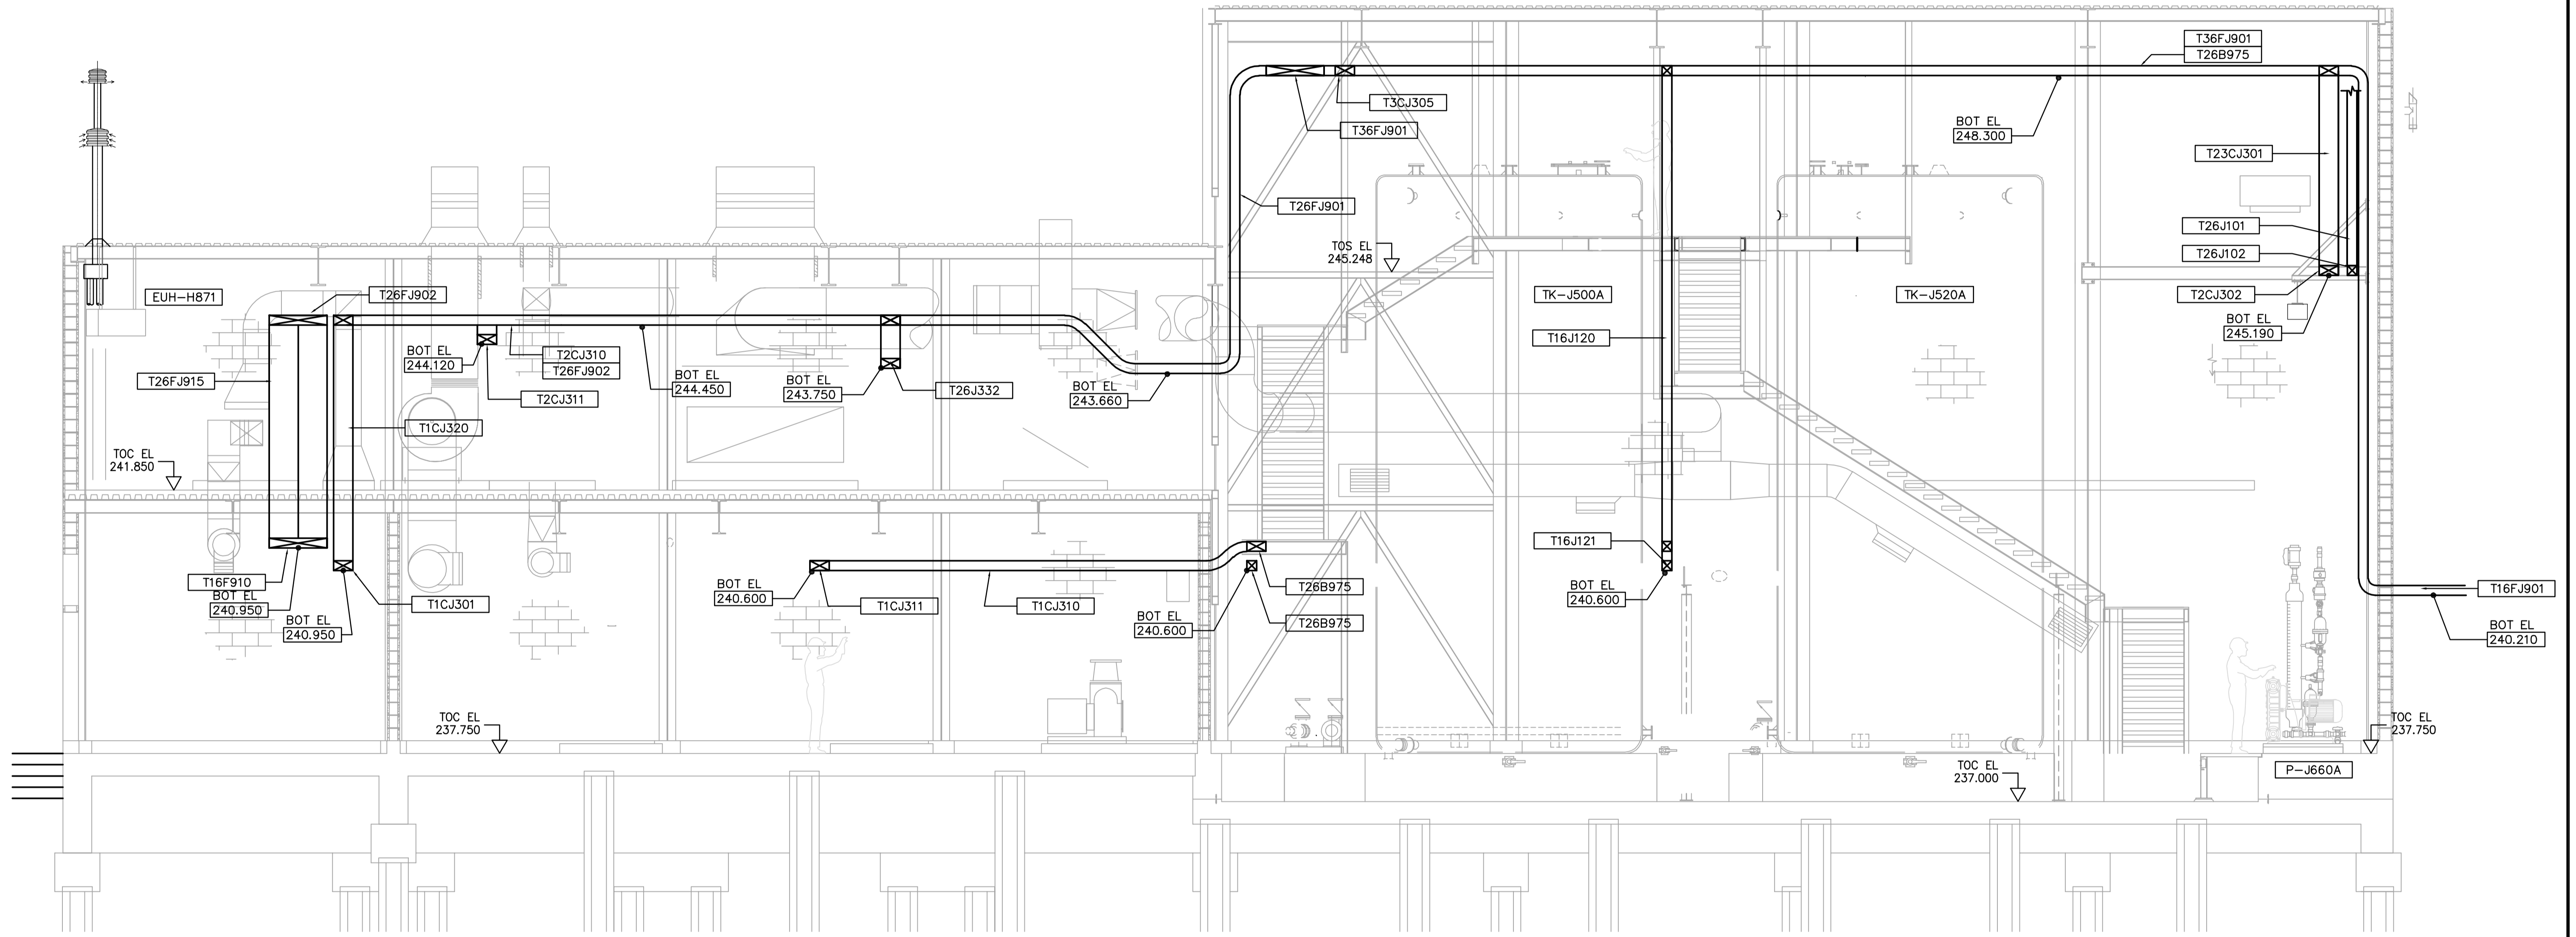

B SECTION
 WJ-E0111 1:50
 WJ-E0121
 WJ-E0131

CABLE TRAY TAGGING
 SEE DETAIL 3
 WS-E0452

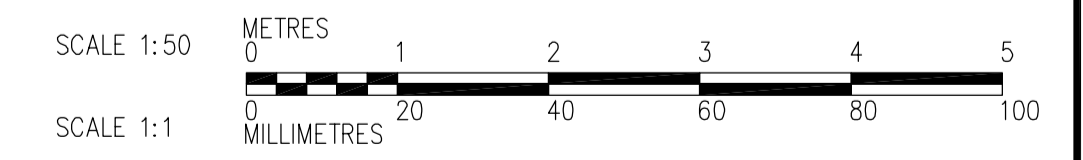

 APEGN Certificate of Authorization CH2M HILL Canada Ltd. No. 1441 Expiry: April 30, 2007	 Frederickson Cooper ARCHITECTS	 EarthTech A 100 International Ltd. Company	ENGINEER'S SEAL ORIGINAL SIGNED BY L.D. LLEWELLYN 2007/01/31	 THE CITY OF WINNIPEG WATER AND WASTE DEPARTMENT ENGINEERING DIVISION
	DESIGNED BY: LL DRAWN BY: TL SCALE: 1:50	CHECKED BY: JRL APPROVED BY: AHL RELEASED FOR CONSTRUCTION BY: R. SOROKOWSKI	CONSULTANT DRAWING NO. WJ-E0202	WATER TREATMENT PLANT SODIUM HYPOCHLORITE BUILDING SODIUM HYPOCHLORITE AND CHEMICAL STORAGE BUILDINGS ELECTRICAL SODIUM HYPOCHLORITE BUILDING SECTION
B.M. ELEV.		00 ISSUED FOR TENDER 07/01/31 LL NO. REVISIONS DATE BY DATE 2006/08/14 DATE 2007/01/31		