


PLAN

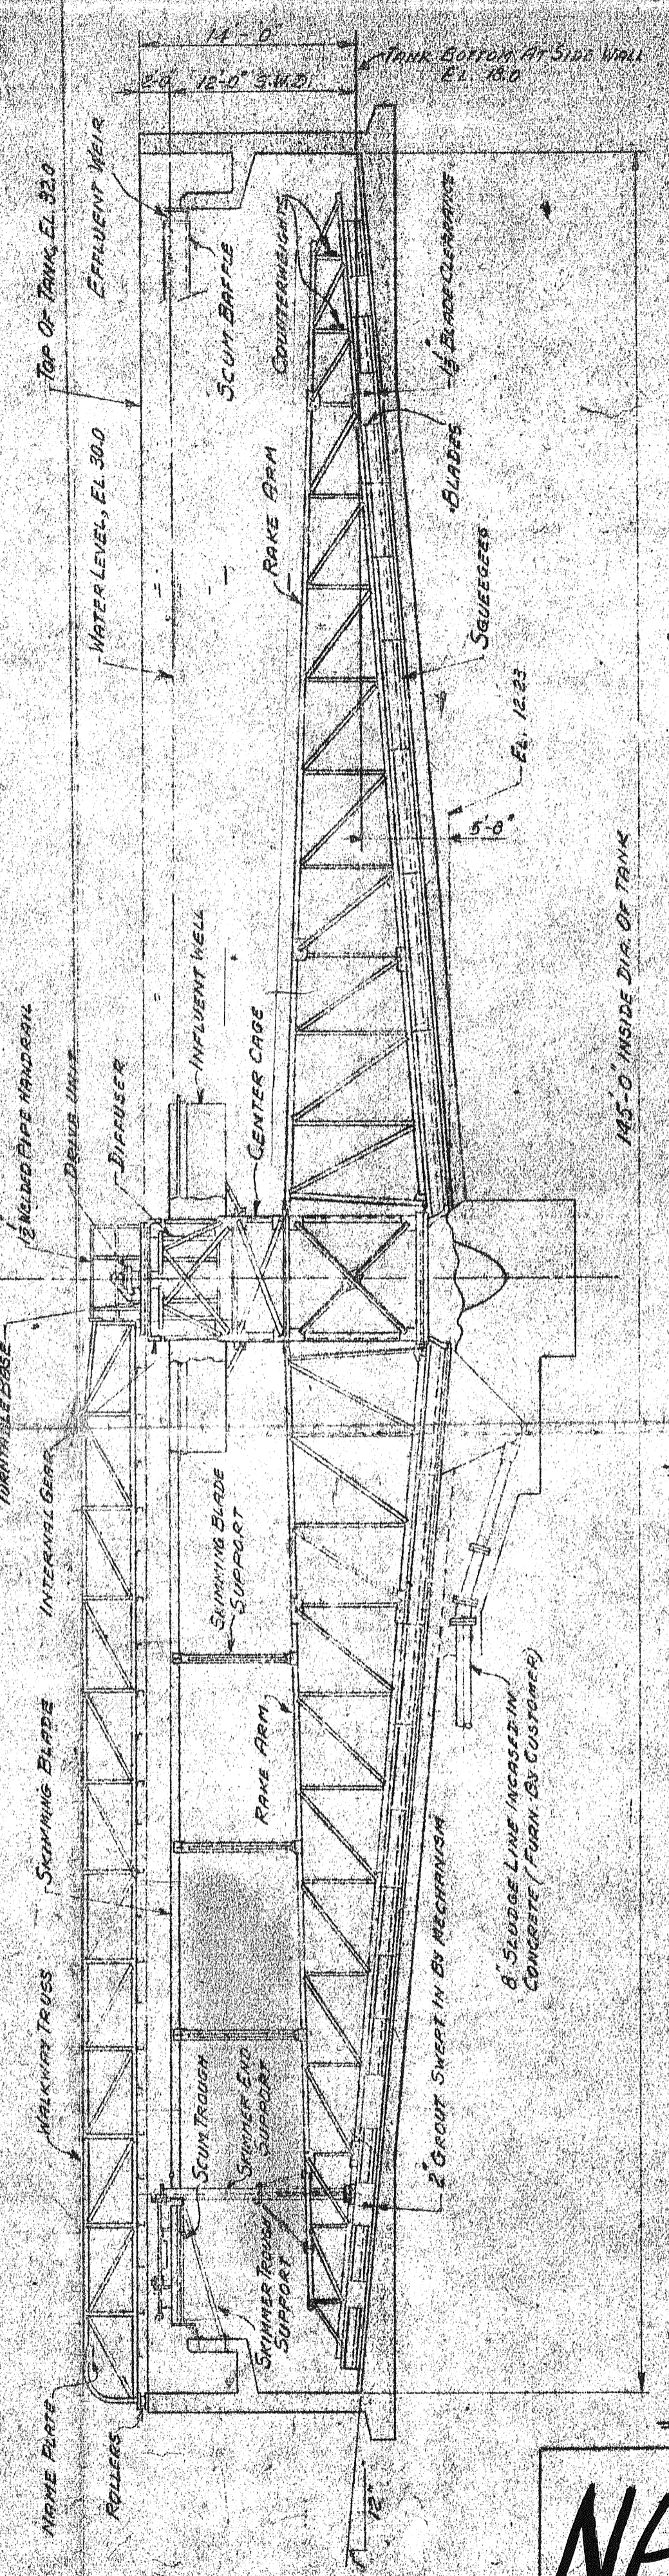

SECTIONAL ELEVATION

NOTE:-
 THE DORR CO FURNISHES MECHANISM TO FIT TANK OF DIMENSIONS GIVEN, BUT IS NOT RESPONSIBLE FOR THE DESIGN OF CONCRETE. CUSTOMER WILL PROVIDE ALL NECESSARY REINFORCING STEEL FOR TANK & CENTER PIER, AND DETERMINE SIZE & PLACEMENT OF FOOTINGS TO SUIT LOCAL CONDITIONS.
 THE DORR CO FURNISHES EFFLUENT WEIR, SCUM BAFFLE, HINGED SCUM BAFFLE PLATE & ANCHORS FOR SAME, ANCHOR BOLTS FOR CENTER SUPPORT, ANCHOR BOLTS FOR WALKWAY, SCUM TROUGH AND ANCHORS.
 THE DORR CO DOES NOT FURNISH: PIPING, GROUT, CONCRETE, OIL OR GREASE FOR LUBRICATION, WIRING OR CONDUITS BETWEEN MOTOR, CONTROLS & ALARMS, OR ANY ELECTRICAL EQUIPMENT EXCEPT AS SPECIFIED ON WIRING DIAGRAM.

8" DIA. SCUM PIPE (FURN. BY CUSTOMER)
 48" DIA. EFFLUENT PIPE (FURN. BY CUSTOMER)

MICROFILMED APR 10 1977

PATENTED
NEP-747
 NR 109 24

REVISIONS				DATE		BY		TITLE	
NO.	DESCRIPTION	REV.	DATE	BY	DATE	BY	THE DORR CLARIFIER		
1							145'-0" DIA. x 12'-0" S.W.D.		
2							GENERAL DRAWING		
MATERIAL LIST				ON ORDER		TYPE 5-7 SPEC.		SCALE 3" = 1'-0"	
SENT TO				MADE FROM		ORDER NO.		SHEET NO. 30717	

THE DORR COMPANY
 ENGINEERS
 ENGINEERING DEPARTMENT
 STANFORD, CALIF.
 ISSUED APR 17 1953
 ORDER NO. 747-109