




MK 1 - NEW C230 x 22 x 1100
N.T.S.

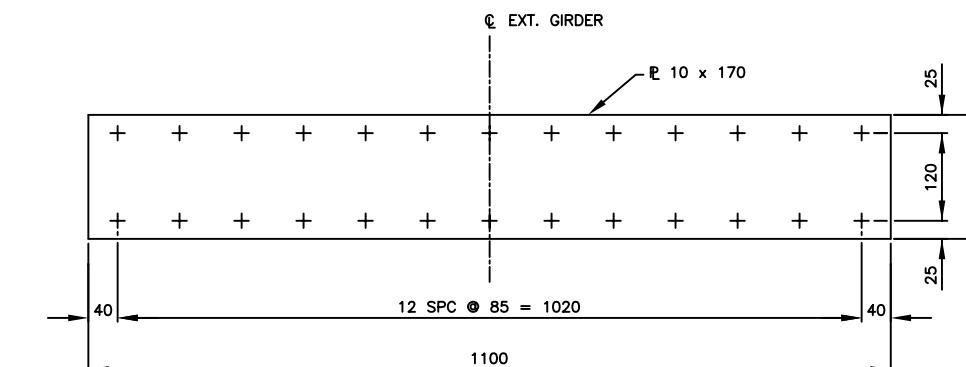

MK 2 - NEW P 10 x 70 x 1100
N.T.S.

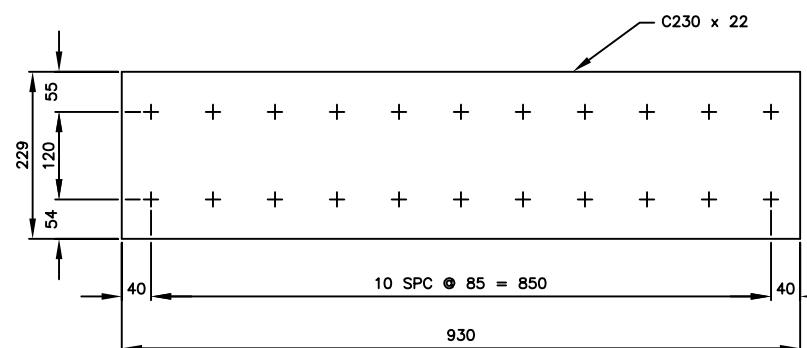

MK 3 - NEW C230 x 22 x 930
N.T.S.

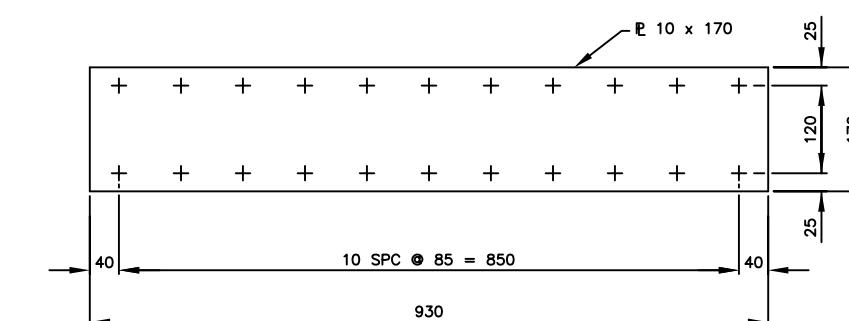

MK 4 - NEW P 10 x 70 x 930
N.T.S.

NOTE:

B.M. ELEV.		DESIGNED BY:	B.A.N.	ENGINEER'S SEAL	CITY OF WINNIPEG
NO.	REVISION	DRAWN BY:	B.A.N.	 ORIGINAL SIGNED BY: B.A.J. NEIRINCK 2007/03/14 REGISTERED PROFESSIONAL ENGINEER	PUBLIC WORKS DEPARTMENT ENGINEERING DIVISION
		CHECKED BY:	B.A.N.		
		APPROVED BY:	B.A.N.		
		AUTHORIZED BY:			
NO. 142-2007		BID OPPORTUNITY NO.: 142-2007		MISCELLANEOUS METAL	CITY DRAWING NUMBER: B111/112-07-05
DISRAELI BRIDGE & OVERPASS STRUCTURAL STEEL REPAIRS				HORIZONTAL: N.T.S. VERTICAL: N.T.S.	

METRIC
WHOLE NUMBERS INDICATE MILLIMETRES
DECIMALIZED NUMBERS INDICATE METRES

SHEET 5 OF 5
HORIZONTAL: N.T.S.
VERTICAL: N.T.S.