
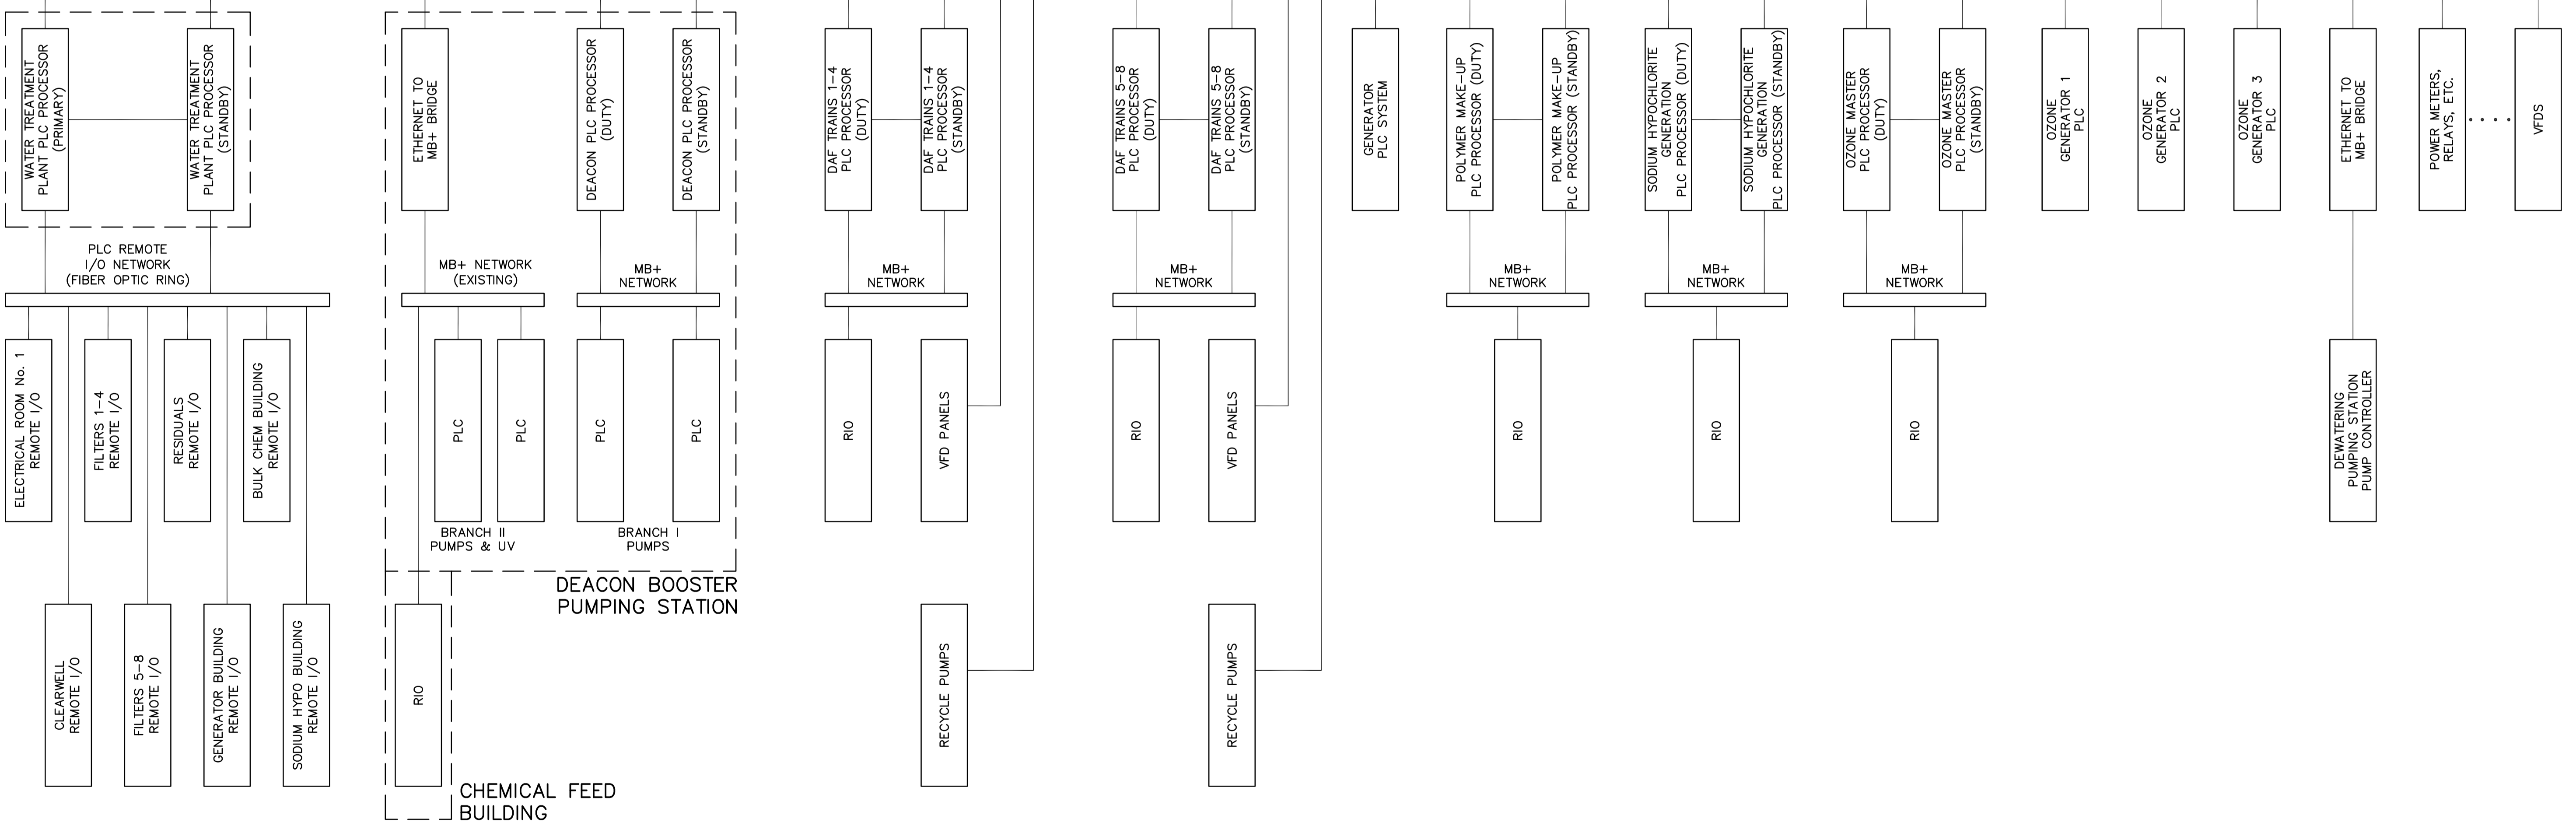


PRIMARY SERVER ROOM

BACK UP SERVER ROOM

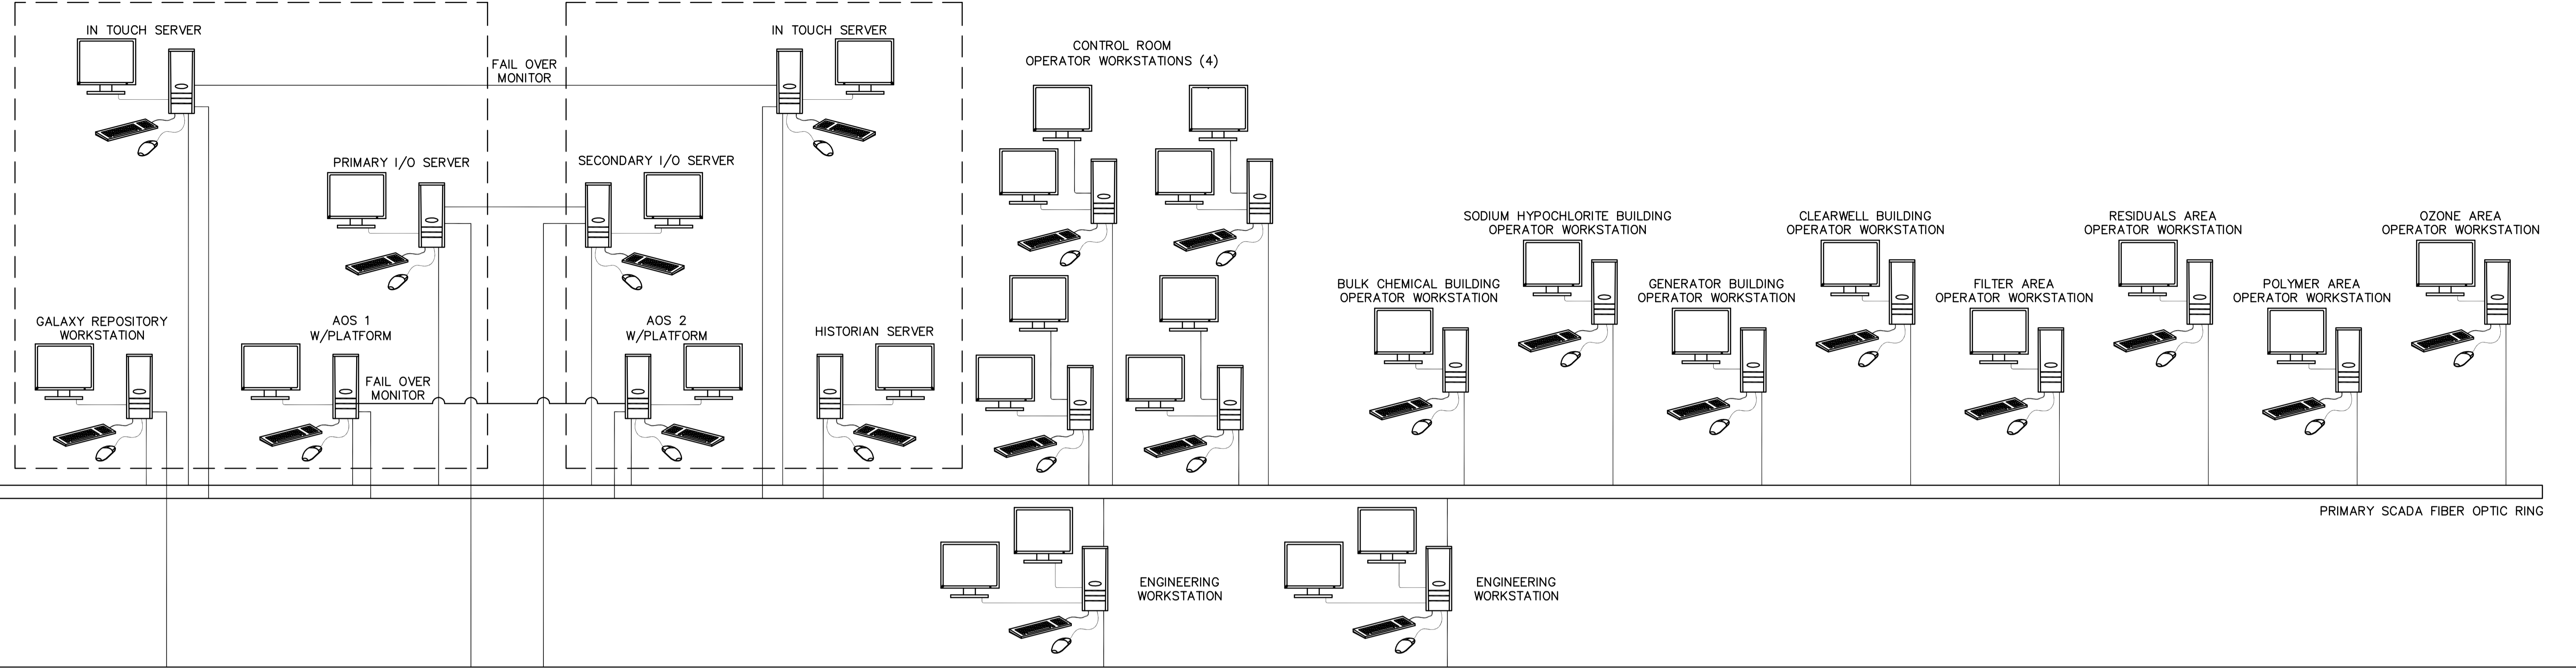

- NOTES:**
- ALL WORKSTATIONS, SERVERS, ETC., IN CONTRACT 159-2007
 - ALL PLC HARDWARE AND FIBRE RING WIRING SUPPLIED BY THE CITY.
 - REFER TO DRAWINGS WH-A0100, WH-A0102, WH-A0103, WH-A0104, WH-A0105 AND WH-A0106 FOR FURTHER DETAILS.
 - ACP THIN CLIENT COMPUTERS FOR ALL OPERATOR WORKSTATIONS.

<p>Certificate of Authorization Earth Tech Canada Inc. No. 730</p>	B.M. ELEV.	<p>Frederickson Cooper ARCHITECTS</p>	<p>A Type International Ltd. Company</p>	ENGINEER'S SEAL	<p>THE CITY OF WINNIPEG WATER AND WASTE DEPARTMENT ENGINEERING DIVISION</p>		
				DESIGNED BY: BT		CHECKED BY: NT	ORIGINAL SIGNED BY: S.W. TORMEY
				DRAWN BY: SRP		APPROVED BY: AHL	2007/06/15
				SCALE: NTS		RELEASED FOR CONSTRUCTION BY: R. SOROKOWSKI	CONSULTANT DRAWING NO. WB-A0001
	NO. REVISIONS	DATE	BY	DATE	2007/04/12	DATE	2007/06/15
	01	159-2007 ADDENDUM 2	07/07/26	LAE			
	00	ISSUED FOR TENDER	07/06/15	LAE			