


D SIZE 22" x 34" (559mm x 864mm)

PLOT: 07/04/10 9:04:39 AM

UMA FILE NAME: D265-177-03_01-C-6004_RX.dwg Saved By: kberard

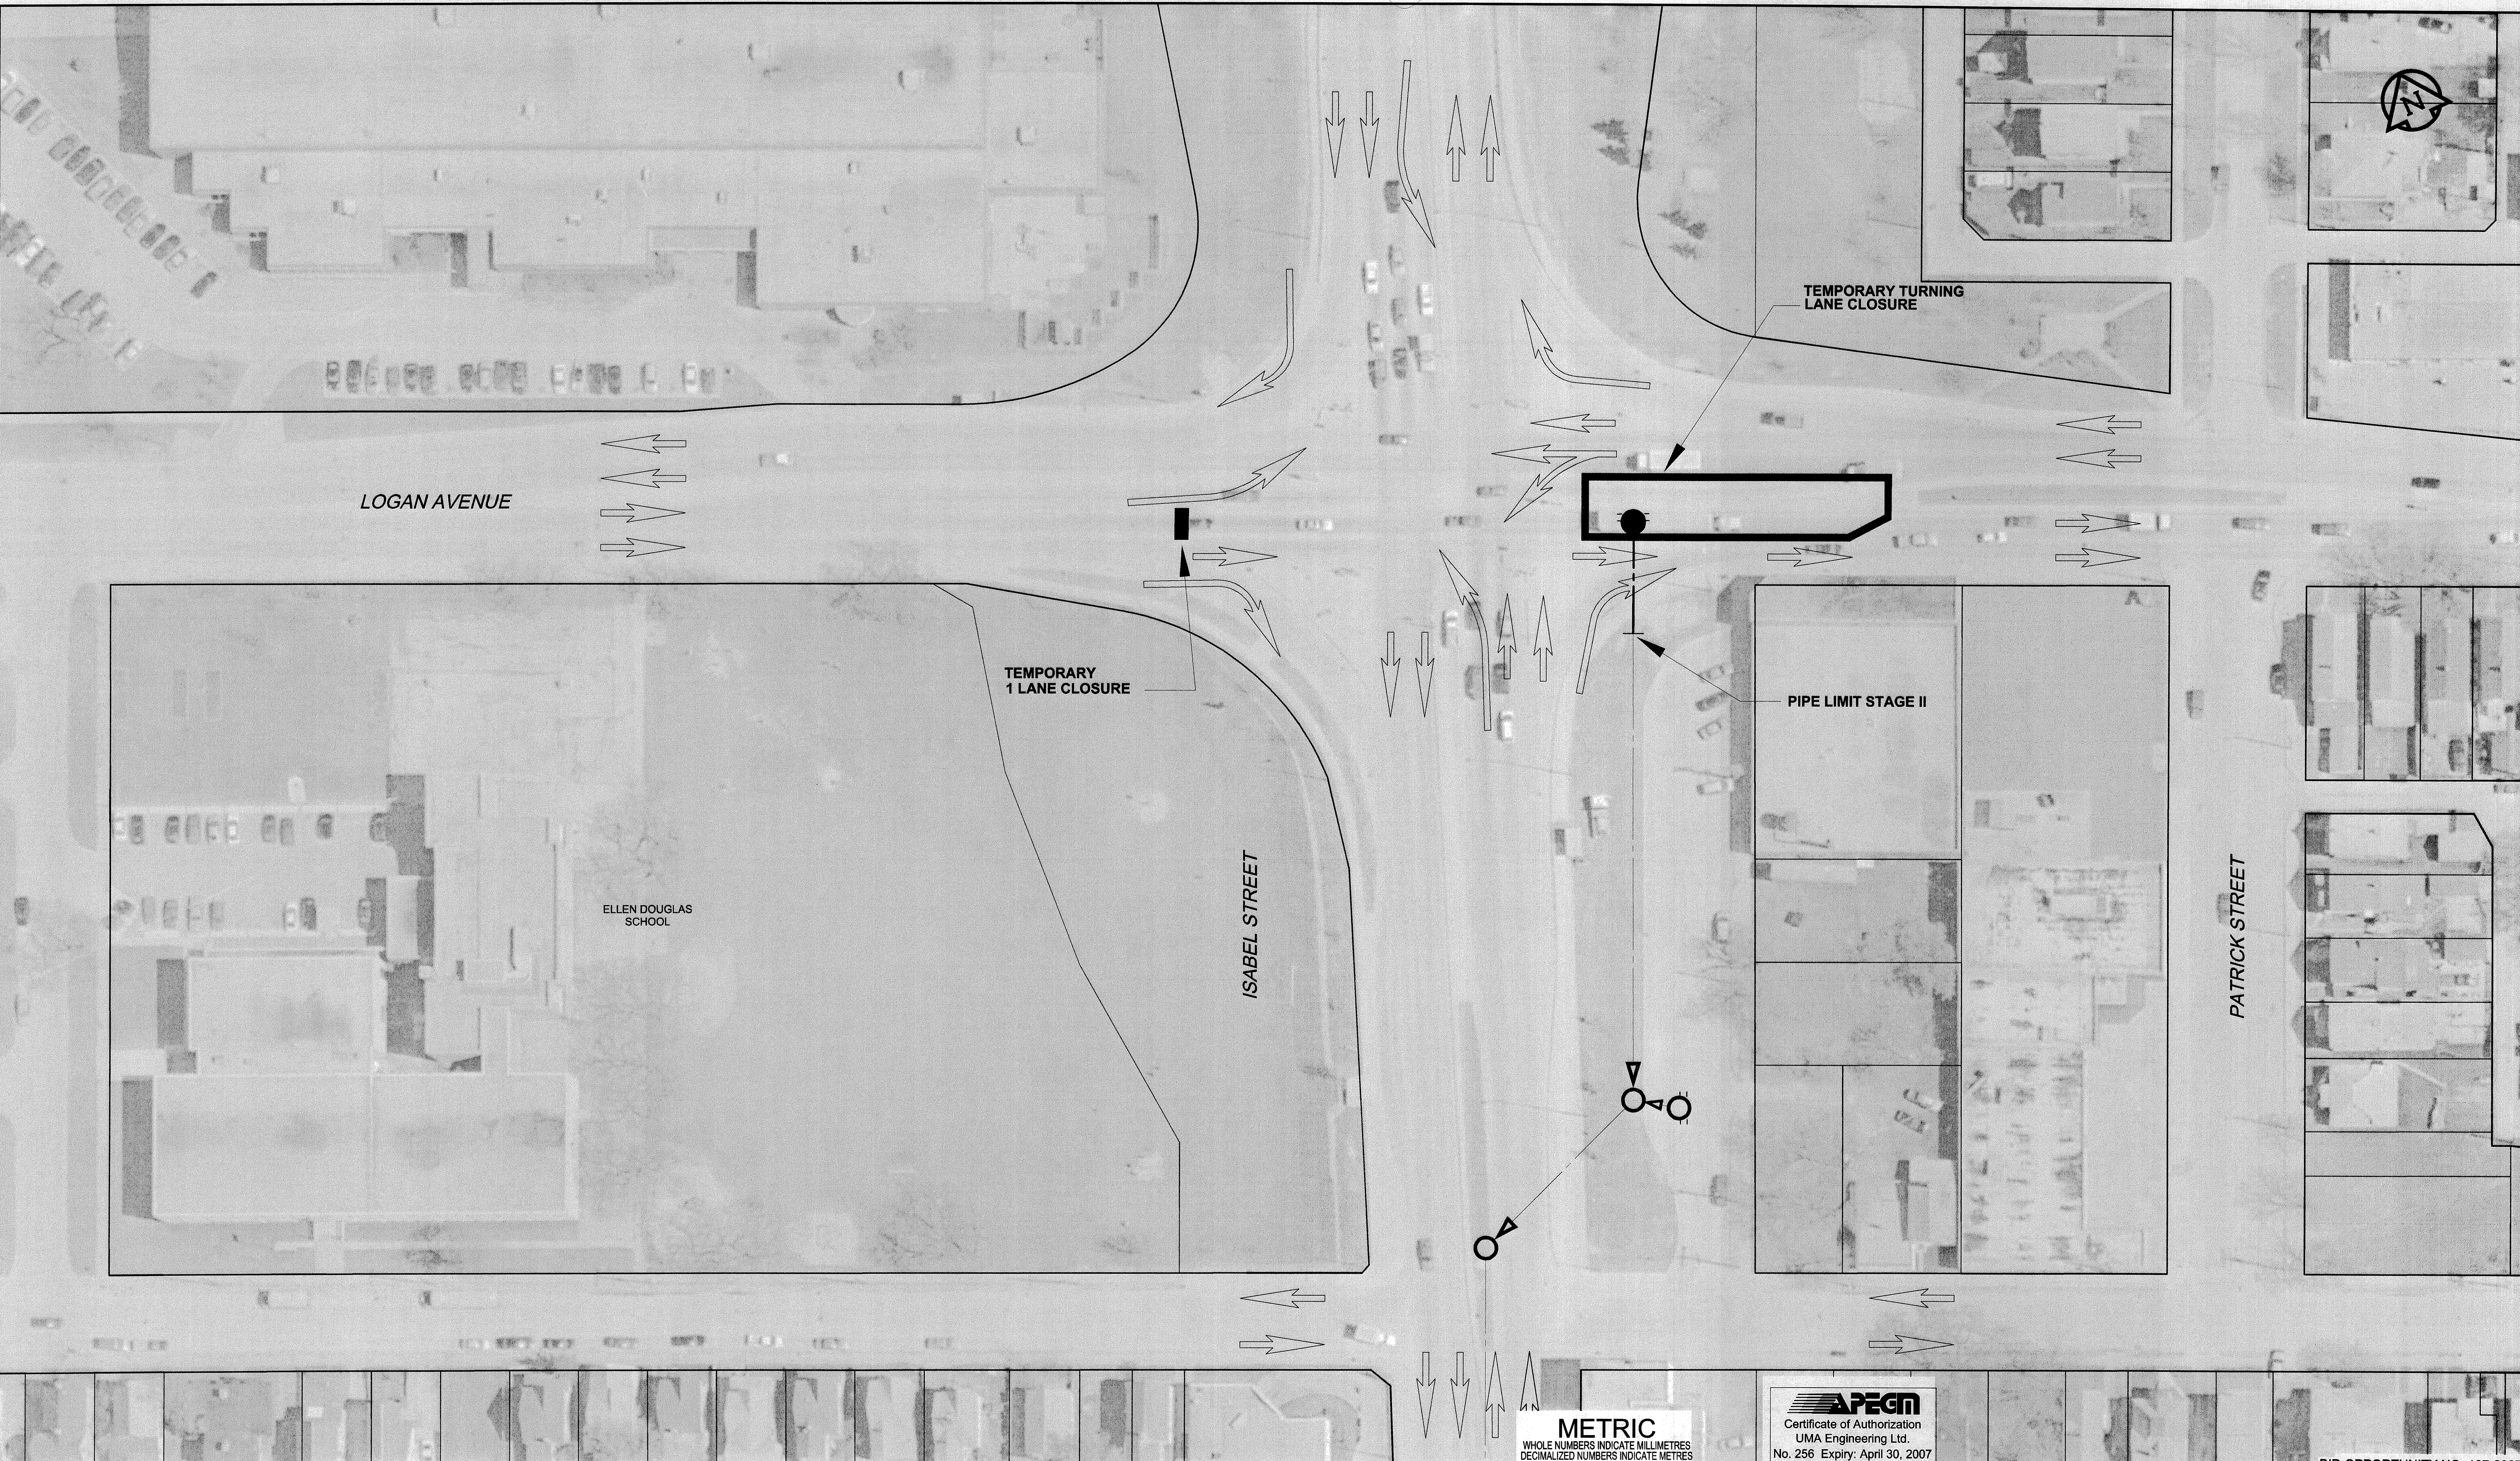

LEGEND

- CURRENT CONSTRUCTION STAGE
- OPTIONAL STAGE I OR STAGE II CONSTRUCTION
- REMAINING OR COMPLETED CONSTRUCTION STAGE (SEE NOTE 1)
- ⬆️ PROPERTY ACCESS
- ➡️ TRAFFIC FLOW

NOTE 1:
CURRENT STAGE MUST BE FULLY COMPLETE INCLUDING PAVEMENT RESTORATIONS BEFORE REMAINING STAGE CAN BEGIN

LOCATION APPROVED UNDERGROUND STRUCTURES

SUPR. U/G STRUCTURES	DATE COMMITTEE

NOTE:
LOCATION OF UNDERGROUND STRUCTURES AS SHOWN ARE BASED ON THE BEST INFORMATION AVAILABLE. BUT NO GUARANTEE IS GIVEN THAT ALL EXISTING UTILITIES ARE SHOWN OR THAT THE GIVEN LOCATIONS ARE EXACT. CONFIRMATION OF EXISTENCE AND EXACT LOCATION OF ALL SERVICES MUST BE OBTAINED FROM THE INDIVIDUAL UTILITIES BEFORE PROCEEDING WITH CONSTRUCTION.

BM 36-039 ELEV 232.749m	N Side William Ave. W. of Sherbrook St. Tbt. In S. Conc. foundation No. 671 William Ave. (Harry Meadow House), 5.2m W. & 0.6m below bricks of most S. Ely. Cor. of Bldg.
0	ISSUED FOR CONSTRUCTION 07/04/10 KMB
NO. REVISIONS	YYMMDD BY

UMA | AECOM

© 2005 UMA ENGINEERING LTD. ALL RIGHTS RESERVED.

DESIGNED BY	GEB / DME	CHECKED BY	<i>[Signature]</i>
DRAWN BY	ADL	APPROVED BY	<i>[Signature]</i>
HOR. SCALE	1:500	RELEASED FOR CONSTRUCTION	<i>[Signature]</i>
VERT. SCALE	N/A	DATE	01/02/11

METRIC
WHOLE NUMBERS INDICATE MILLIMETRES
DECIMALIZED NUMBERS INDICATE METRES

APECM
Certificate of Authorization
UMA Engineering Ltd.
No. 256 Expiry: April 30, 2007

PROFESSIONAL'S SEAL
PROVINCE OF MANITOBA
A. NAGY
REGISTERED PROFESSIONAL ENGINEER
APR 11, 2007
CONSULTANT DRAWING NO. 10
D265-177-03

THE CITY OF WINNIPEG WATER AND WASTE DEPARTMENT

ALEXANDER/BANNATYNE COMBINED SEWER RELIEF CONTRACT 3B

CONSTRUCTION STAGING

STAGE II - 5 WEEKS

BID OPPORTUNITY NO. 167-2007

SHEET 10 OF 11
CITY DRAWING NUMBER
LD-3490
REV 0