

DETOUR SEQUENCE OF CONSTRUCTION

- 1 - FILL DITCH WEST SIDE OF ST. ANNE'S RD.
- 2 - CONSTRUCT TEMPORARY ASPHALT WIDENING OF WESTSIDE ST. ANNE'S RD.
- 3 - REMOVE ISLANDS AND MEDIAN TIP AT ALDGATE ROAD.
- 4 - CONSTRUCT CROSSOVER TO EASTSIDE OF ST. ANNE'S NORTH OF WARDE AVE.
- 5 - RELOCATE TWO WAY TRAFFIC TO WESTSIDE ST. ANNES RD.

- CONSTRUCT SUB BASE AND PLACE ASPHALT FOR DETOUR WIDENING (TEMPORARY CONSTRUCTION)
- STAGE 1 TRAVEL LANES (TEMPORARY CONSTRUCTION)

NOTES:

- 1) ALL WORK AND MATERIALS TO BE IN ACCORDANCE WITH THE LATEST REVISION OF THE CITY OF WINNIPEG STANDARD CONSTRUCTION SPECIFICATION, UNLESS OTHERWISE NOTED.
- 2) ALL ROADWAY DIMENSIONS SHOWN ARE TO BACK OF CURB.
- 3) CONTRACTOR TO ENSURE ACCESS TO ALL HOMES AND BUSINESSES IS MAINTAINED THROUGHOUT CONSTRUCTION.
- 4) CONTACT TRAFFIC SERVICES AT LEAST TWO WEEKS PRIOR TO PROJECT COMMENCEMENT.
- 5) ALL SIGNAGE PLACEMENT SHALL BE IN ACCORDANCE WITH MANUAL OF TEMPORARY TRAFFIC CONTROL IN WORK AREAS ON CITY STREETS.

LOCATIONS APPROVED


UNDERGROUND STRUCTURES		G.B.M. ELEV.
SIGNED BY:	DATE	
SUPV. U/G STRUCTURES		
LOCATION OF UNDERGROUND STRUCTURES AS SHOWN ARE BASED ON THE BEST INFORMATION AVAILABLE BUT NO GUARANTEE IS GIVEN THAT THE GIVEN LOCATIONS ARE EXACT CONFIRMATION OF EXISTENCE AND EXACT LOCATION OF ALL SERVICES MUST BE OBTAINED FROM THE INDIVIDUAL UTILITIES BEFORE PROCEEDING		

NO.	REVISIONS	DATE	BY
3	AS PER CITY REVIEW	APR.25	RMB
2	ISSUE UNDERGROUND STRUCTURES	MAR.29	RMB
1	PRELIM DESIGN REVIEW	MAR.21	RMB



Suite 111-93 Lombard Avenue, Winnipeg, Manitoba R3B 3B1
Ph. 204-943-3178 Fax. 204-943-4948

DESIGNED BY	MS	CHECKED BY	RMB
DRAWN BY	MS/RA	APPROVED BY	RMB
HOR. SCALE	1:750	RELEASED FOR CONSTRUCTION	
DATE	MARCH 09.07	DATE	

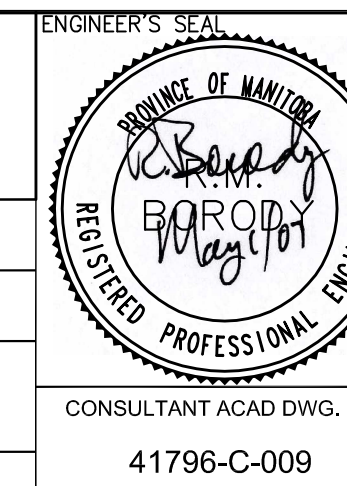

CITY OF WINNIPEG
PUBLIC WORKS DEPARTMENT
TRANSPORTATION ENGINEERING DIVISION

ST. ANNE'S ROAD
ALDGATE ROAD TO 280m SOUTH OF SOUTHLEEN BOULEVARD
DETOUR CONSTRUCTION

P-3280-09
SHEET 9 OF 12

APEGM
Certificate of Authorization
ND LEA Inc.
No. 4317 Date: May 1, 2007

METRIC
WHOLE NUMBERS INDICATE MILLIMETRES
DECIMALIZED NUMBERS INDICATE METRES