


INSTALL BARRICADES AS PER "MANUAL OF TEMPORARY TRAFFIC CONTROL IN WORK AREAS ON CITY STREETS".

INSTALL BARRICADES AS PER "MANUAL OF TEMPORARY TRAFFIC CONTROL IN WORK AREAS ON CITY STREETS".

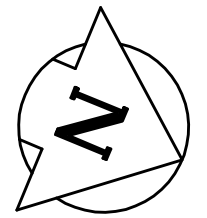

**APEGM**  
 Certificate of Authorization  
 ND LEA Inc.  
 No. 4317 Date: May 1, 2007

INSTALL BARRICADES AS PER "MANUAL OF TEMPORARY TRAFFIC CONTROL IN WORK AREAS ON CITY STREETS". MAINTAIN ACCESS TO HINDU TEMPLE

METRIC  
 WHOLE NUMBERS INDICATE MILLIMETRES  
 DECIMALIZED NUMBERS INDICATE METRES


- STAGE TWO SEQUENCE OF CONSTRUCTION
- 1 - REMOVE TEMPORARY DETOUR.
  - 2 - CONSTRUCT TWO SOUTHBOUND LANES OF ST. ANNE'S RD.
  - 3 - CONSTRUCT APPROACHES WESTSIDE OF ST. ANNES.
  - 4 - MAINTAIN ACCESS TO PROPERTIES WESTSIDE OF ST. ANNES.
  - 5 - CONSTRUCT NORTH AND SOUTH SIDES OF ALDGATE RD AND ISLANDS.
  - 6 - CONSTRUCT NEW SOUTHSIDE LANES OF WARDE AVE, ISLANDS AND ASPHALT TAPER.
  - 7 - CONSTRUCT ASPHALT TAPER SOUTHWEND OF PROJECT.
  - 8 - CONSTRUCT AND RESHAPE DITCH SOUTHWEND OF PROJECT.
- STAGE 2 CONSTRUCTION (PERMANENT CONSTRUCTION)  
 - TEMPORARY ROADWAY SURFACE

NOTES:

- 1) ALL WORK AND MATERIALS TO BE IN ACCORDANCE WITH THE LATEST REVISION OF THE CITY OF WINNIPEG STANDARD CONSTRUCTION SPECIFICATION, UNLESS OTHERWISE NOTED.
- 2) ALL ROADWAY DIMENSIONS SHOWN ARE TO BACK OF CURB.
- 3) CONTRACTOR TO ENSURE ACCESS TO ALL HOMES AND BUSINESSES IS MAINTAINED THROUGHOUT CONSTRUCTION.

LOCATIONS APPROVED		G.B.M. ELEV.
UNDERGROUND STRUCTURES		
SIGNED BY:	DATE	
SUPV. U/G STRUCTURES	DATE	
3	AS PER CITY REVIEW	APR. 25 RMB
2	ISSUE UNDERGROUND STRUCTURES	MAR. 29 RMB
1	PRELIM DESIGN REVIEW	MAR. 21 RMB
NO. REVISIONS	DATE	BY

<b>NDLEA</b> Suite 111-93 Lombard Avenue, Winnipeg, Manitoba R3B 3B1 Ph. 204-943-3178 Fax. 204-943-4948	
DESIGNED BY MS	CHECKED BY RMB
DRAWN BY MS/RA	APPROVED BY RMB
HOR. SCALE 1:750	RELEASED FOR CONSTRUCTION
DATE MARCH 09.07	DATE

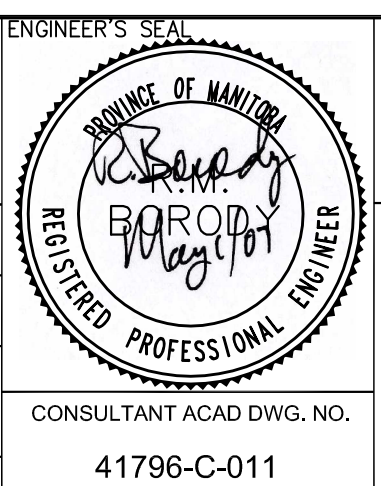

**CITY OF WINNIPEG**  
 PUBLIC WORKS DEPARTMENT  
 TRANSPORTATION ENGINEERING DIVISION

**ST. ANNE'S ROAD**  
 ALDGATE ROAD TO SOUTHGLEN BOULEVARD

**CONSTRUCTION STAGING PLAN**  
 STAGE - 2

**P-3280-11**

SHEET 11 OF 12