



Existing Fields

LEGEND

Quant.	Symbol	Description
		Existing Tree To Remain
Deciduous Trees		
7		Discovery Elm
7		Green Ash
7		American Basswood
Coniferous Trees		
6		Colorado Blue Spruce

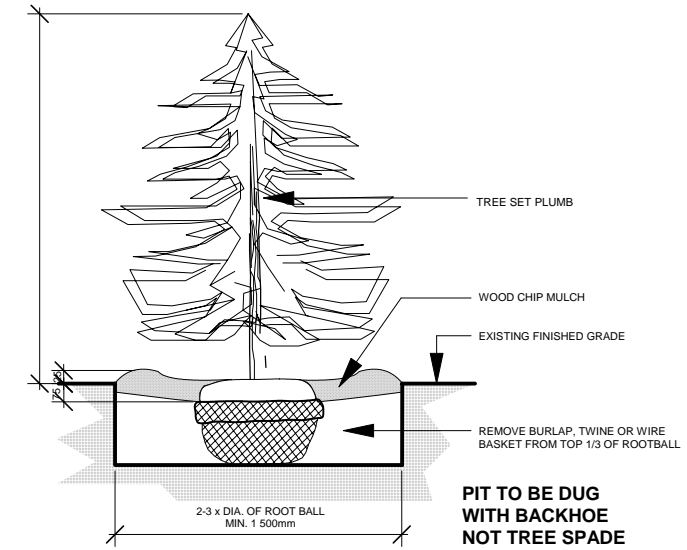

1 Coniferous Tree Planting Detail
S.32-F 1:50

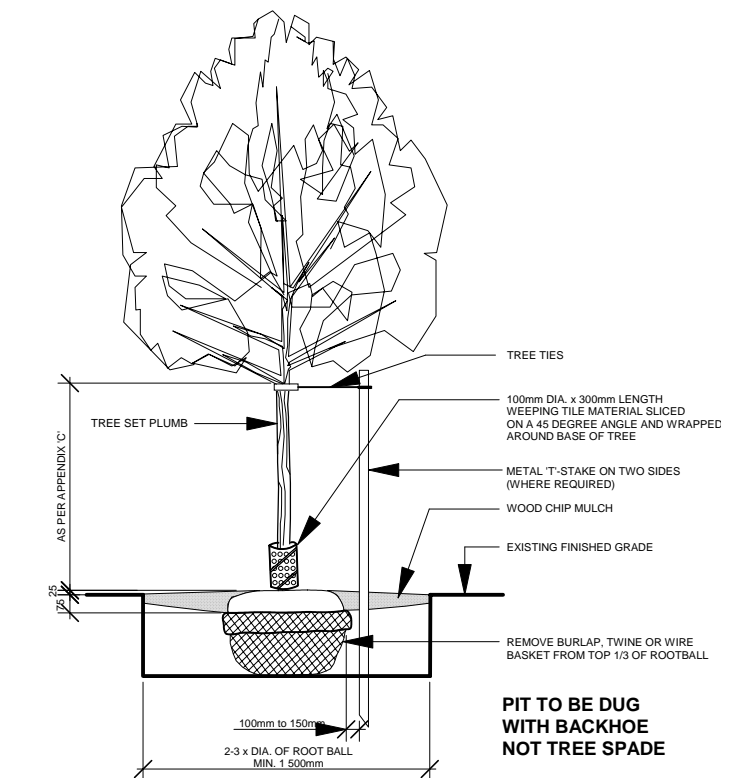

2 Deciduous Tree Planting Detail
S.32-F 1:50

CONTRACTOR TO CONFIRM ALL DIMENSIONS AND REPORT ANY DISCREPANCIES TO CONTRACT ADMINISTRATOR PRIOR TO CONSTRUCTION. LOCATION OF UNDERGROUND STRUCTURES AS SHOWN ARE BASED ON THE BEST INFORMATION AVAILABLE BUT NO GUARANTEE IS GIVEN THAT ALL EXISTING UTILITIES ARE SHOWN OR THAT THE GIVEN LOCATIONS ARE EXACT. CONFIRMATION OF EXISTENCE AND EXACT LOCATION OF ALL SERVICES MUST BE OBTAINED FROM THE INDIVIDUAL UTILITIES BEFORE PROCEEDING WITH CONSTRUCTION.



THE CITY OF WINNIPEG
Planning, Property and Development Department
Planning and Land Use Division
Unit 15 - 30 Fort Street, Winnipeg, MB, (R3C 4X5)

DESIGNED BY	CH/DB	CHECKED BY	
DRAWN BY	ST/CH	APPROVED BY	MANAGER, PARK AND OPEN SPACES
HORIZ. SCALE	1:1000		DATE
VERT. SCALE			
DATE	JULY/07		MANAGER, PLANNING AND LAND USE DIVISION

DRAWING TITLE
SHAMROCK SCHOOL SITE REDEVELOPMENT

Sodding and Planting Plan

SITE ADDRESS 831 Beaverhill Rd

DRAWING NO.
S.32-F

BID OPPORTUNITY NO.
309-2007