


Side Elevation
 Scale: 1/2" = 1'-0"

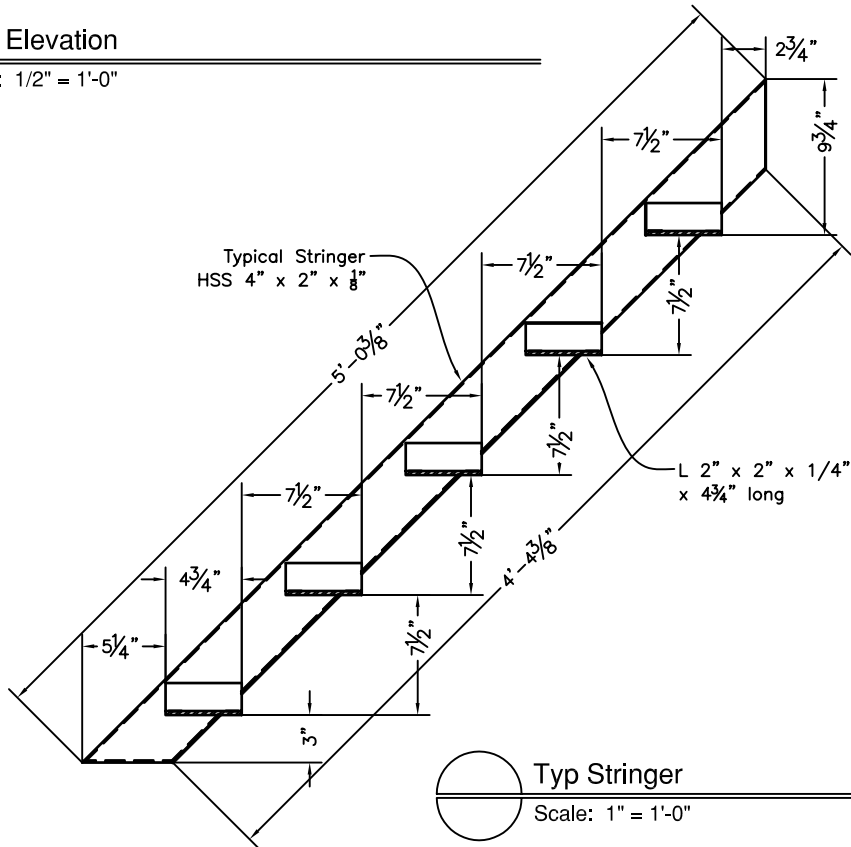

Typ Stringer
 Scale: 1" = 1'-0"

SK-12

New Roof Top AHU Platform
 Pan Am Pool
 25 Poseidon Bay
 Winnipeg, Manitoba



GC ENGINEERING LTD.
 675 ELM ST.
 WINNIPEG MB R3M 3N8
 PH 793-3948 FAX 487-4616
 EMAIL CALGRAY@MTS.NET