


Side Elevation
Scale: 1/4" = 1'-0"

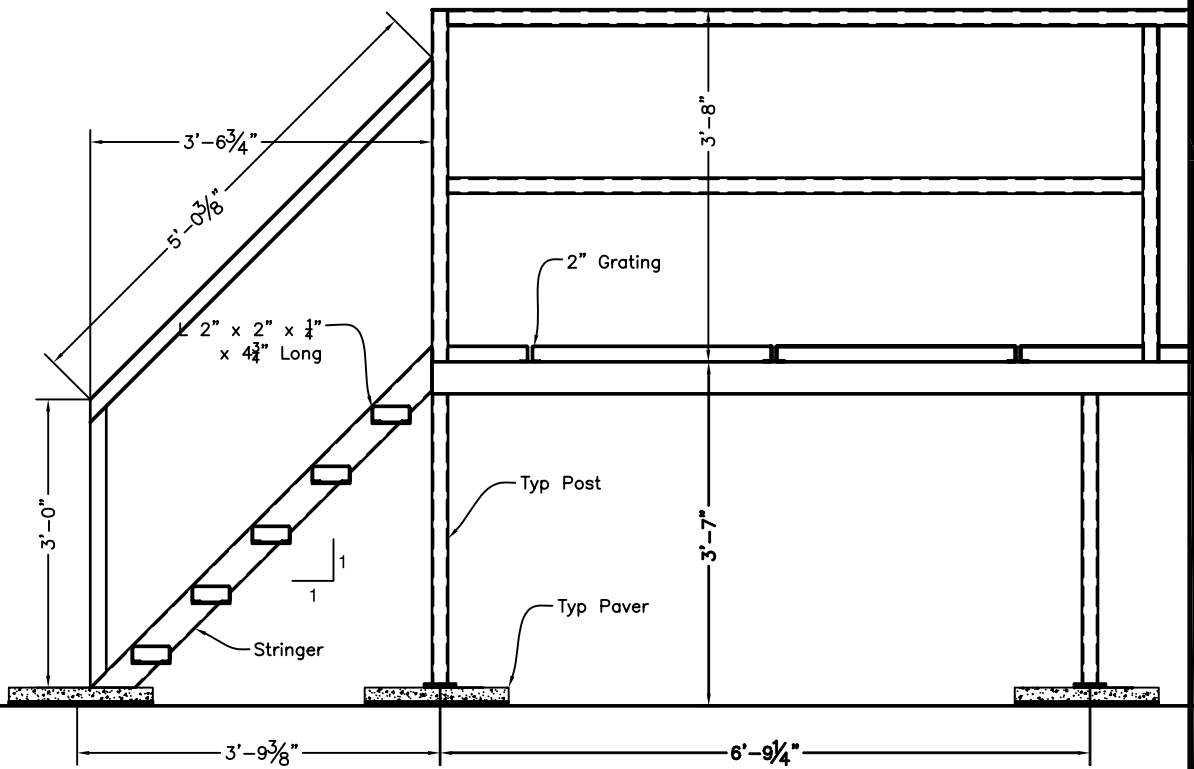

Typical Stair Detail
Scale: 1/2" = 1'-0"

SK-5

New Roof Top AHU Platform
Pan Am Pool
25 Poseidon Bay
Winnipeg, Manitoba



GC ENGINEERING LTD.
675 ELM ST.
WINNIPEG MB R3M 3N8
PH 793-3948 FAX 487-4616
EMAIL CALGRAY@MTS.NET