

HSS 2" x 2" x 1/8"

3'-6"

3'-6 3/4"

2" Grating

Typ Post

Typ Paver

3'-9"

3'-0"


4'-10 1/2"

3'-7 3/4"



Side Elevation

Scale: 1/2" = 1'-0"

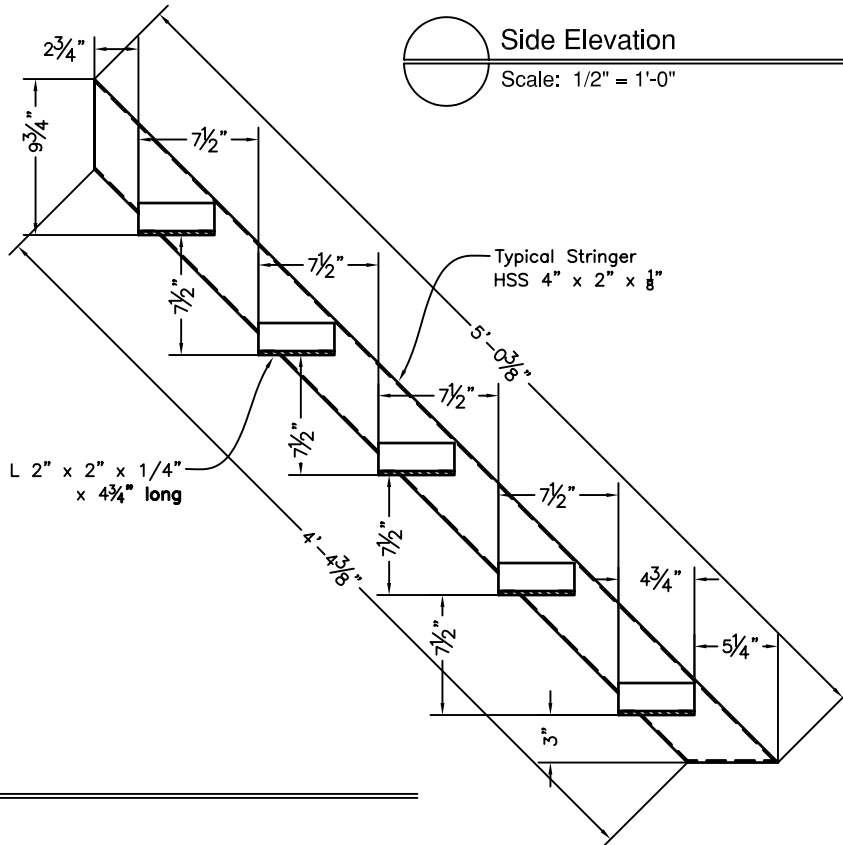

L 2" x 2" x 1/4"
x 4 3/4" long

Typical Stringer
HSS 4" x 2" x 1/8"

5'-0 3/8"

4'-4 1/8"

4 3/4"

5 1/4"



Typ Stringer

Scale: 1" = 1'-0"

SK-6

New Roof Top AHU Platform
Pan Am Pool
25 Poseidon Bay
Winnipeg, Manitoba



GC ENGINEERING LTD.
675 ELM ST.
WINNIPEG MB R3M 3N8
PH 793-3948 FAX 487-4616
EMAIL CALGRAY@MTS.NET