
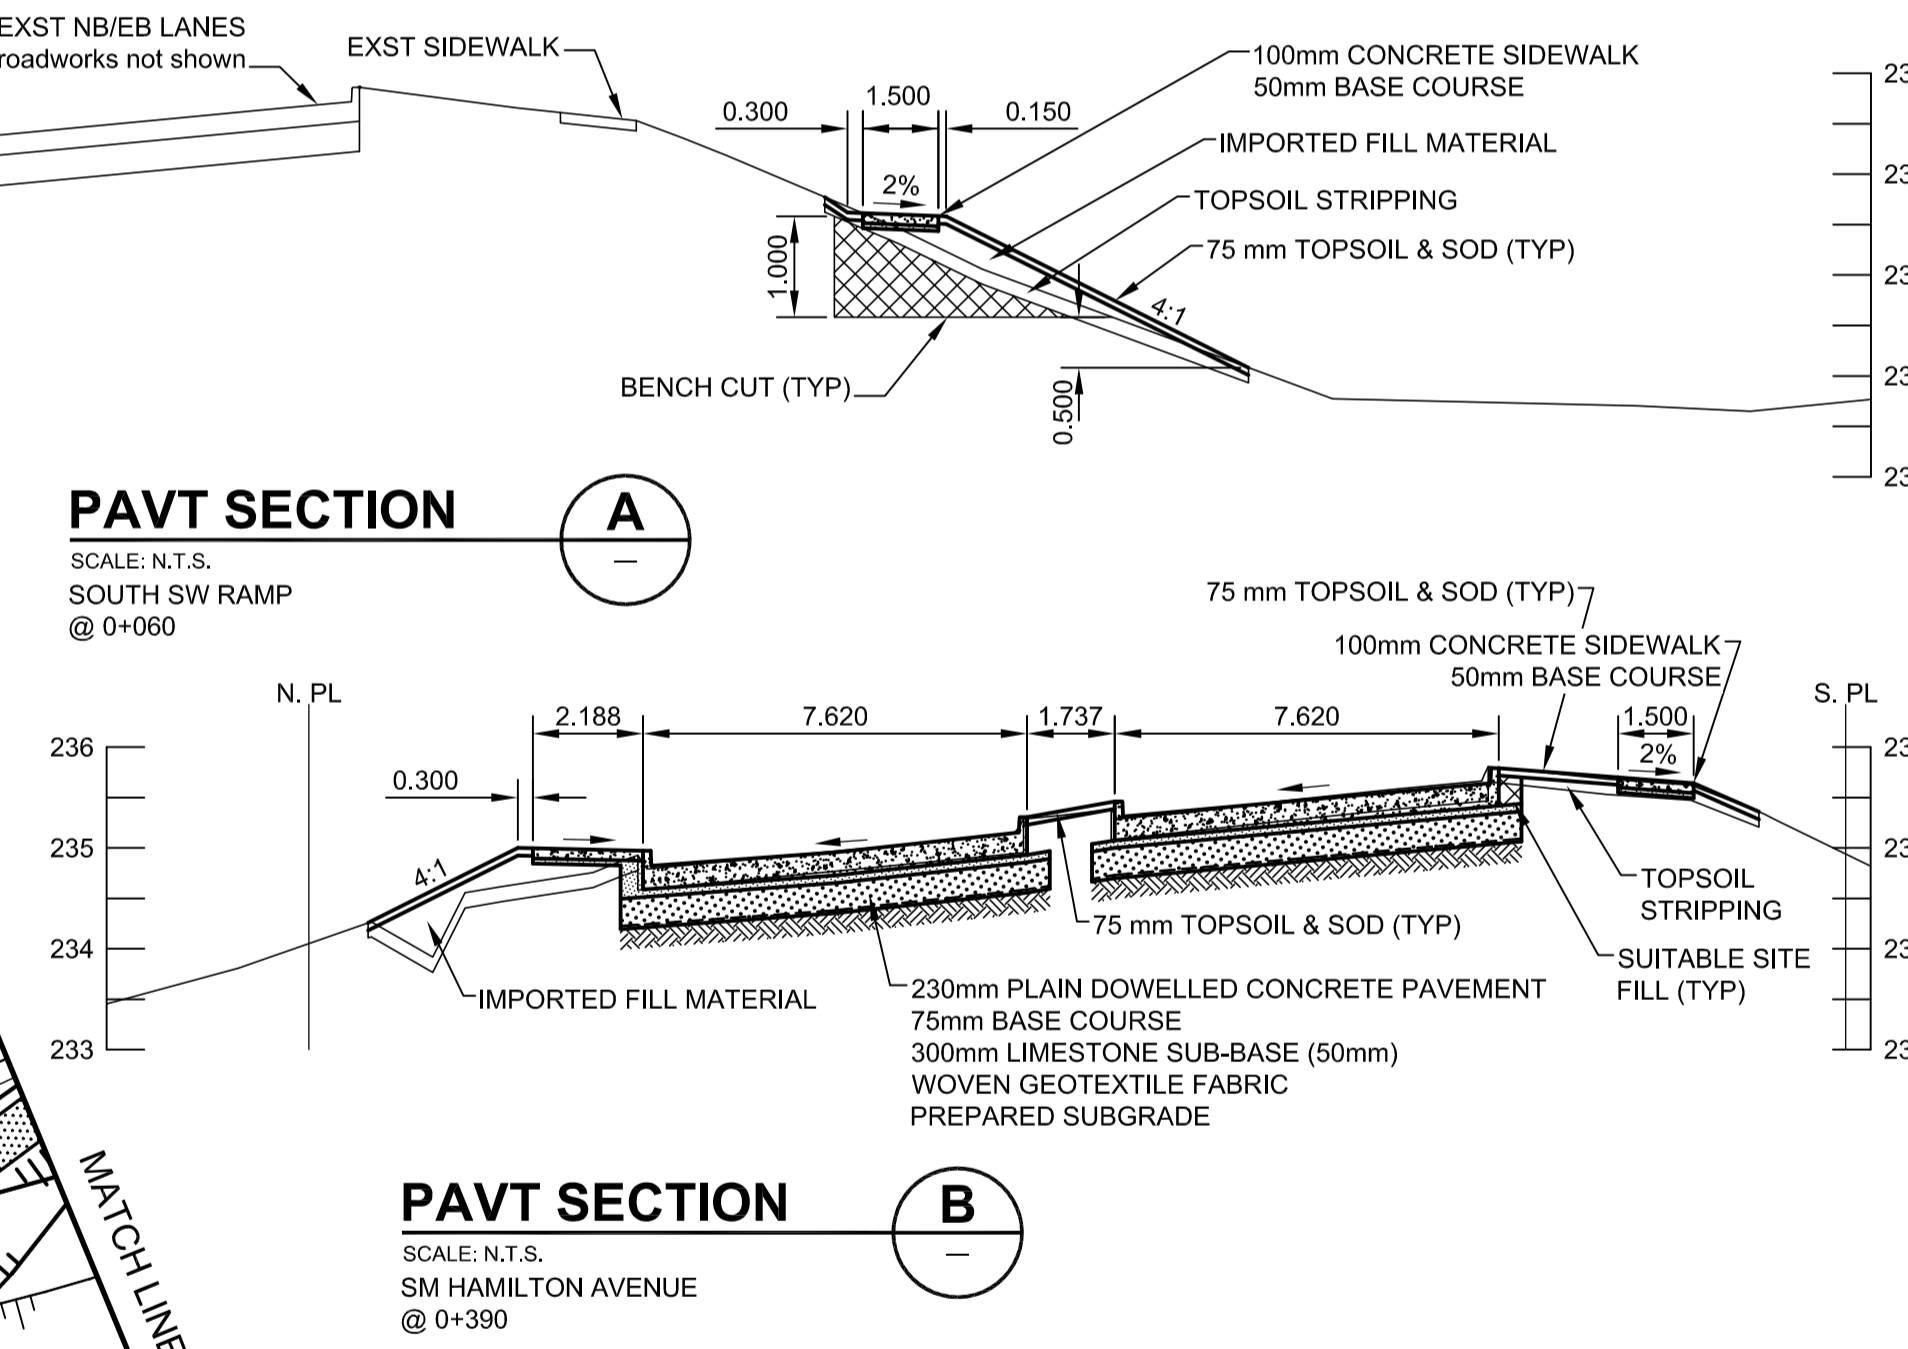
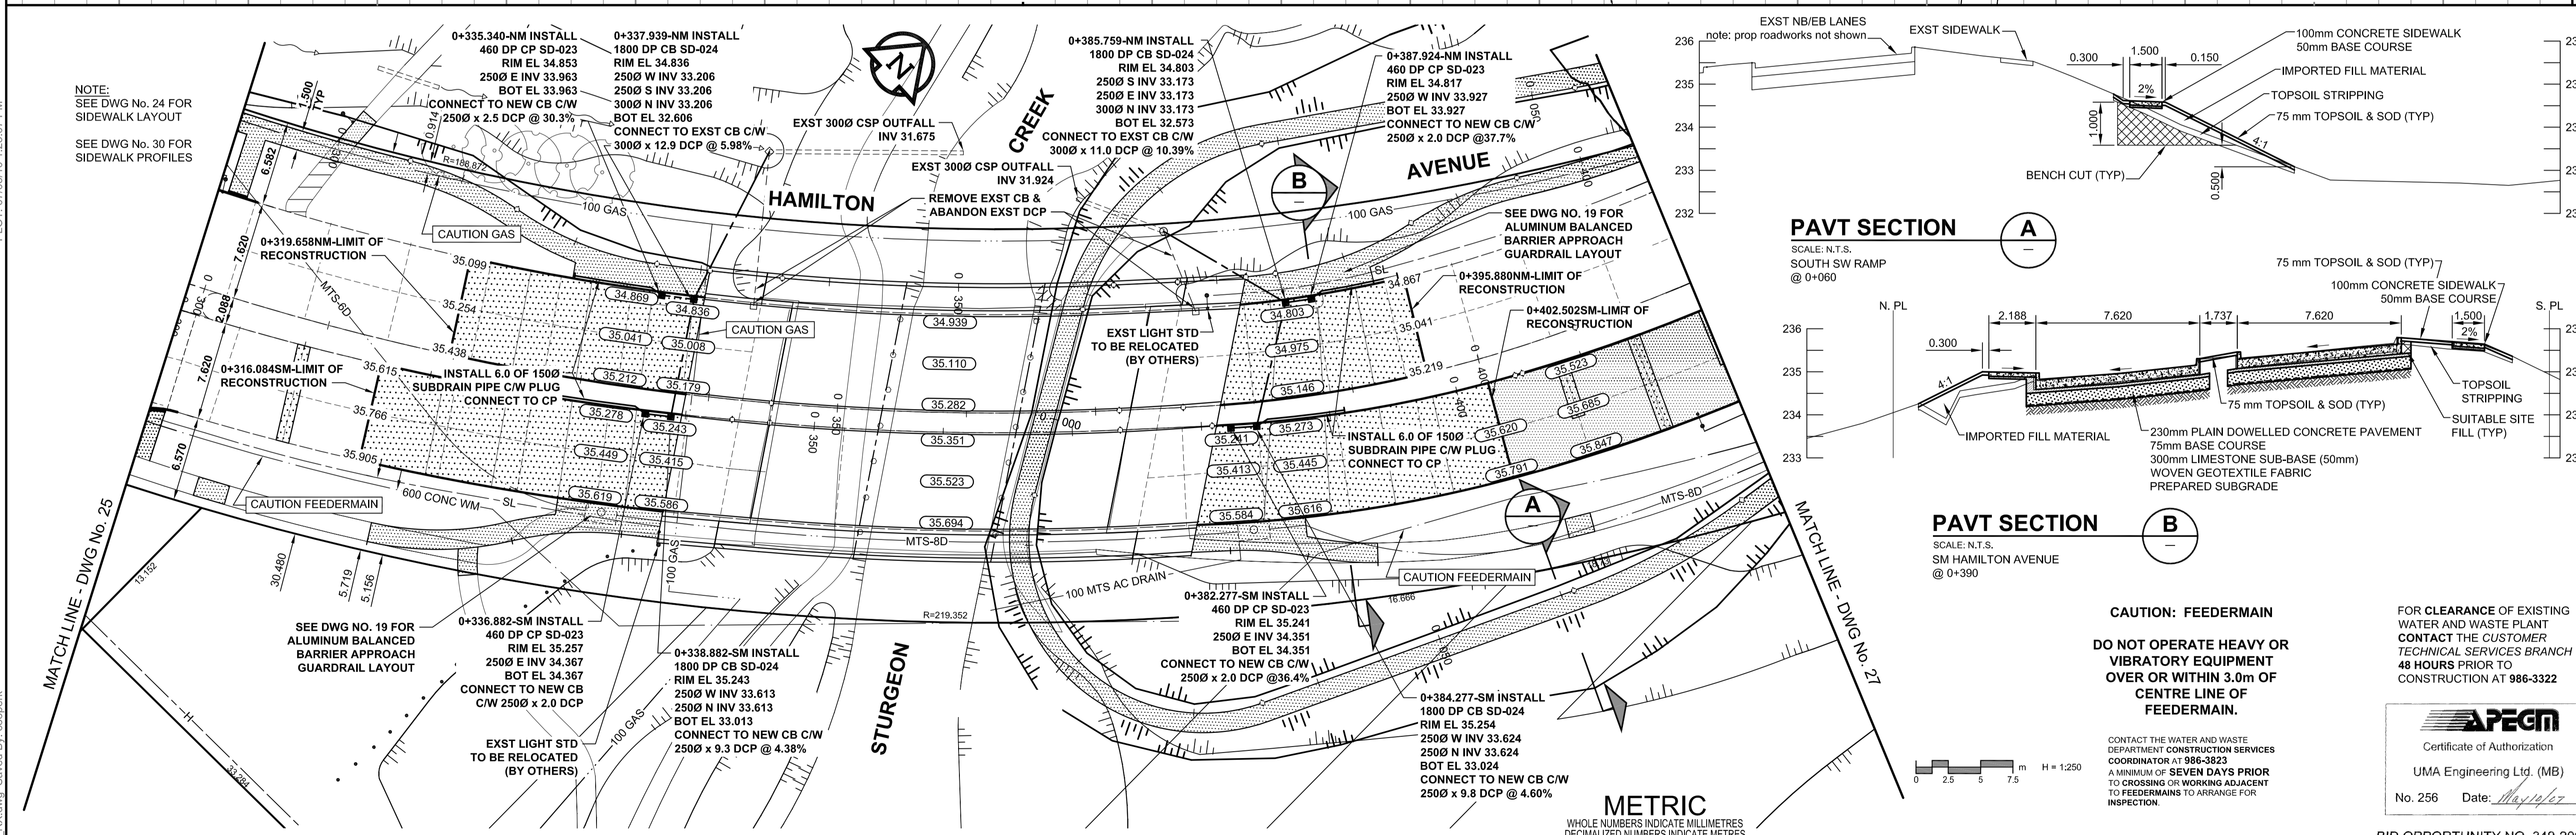


A1 SIZE 23.4" x 33.1" (594mm x 841mm)

PLOT: 07/05/10 12:50:07 PM

UMA FILE NAME: 0265-397-00_01-CT1002_RX.dwg Saved By: cooperk

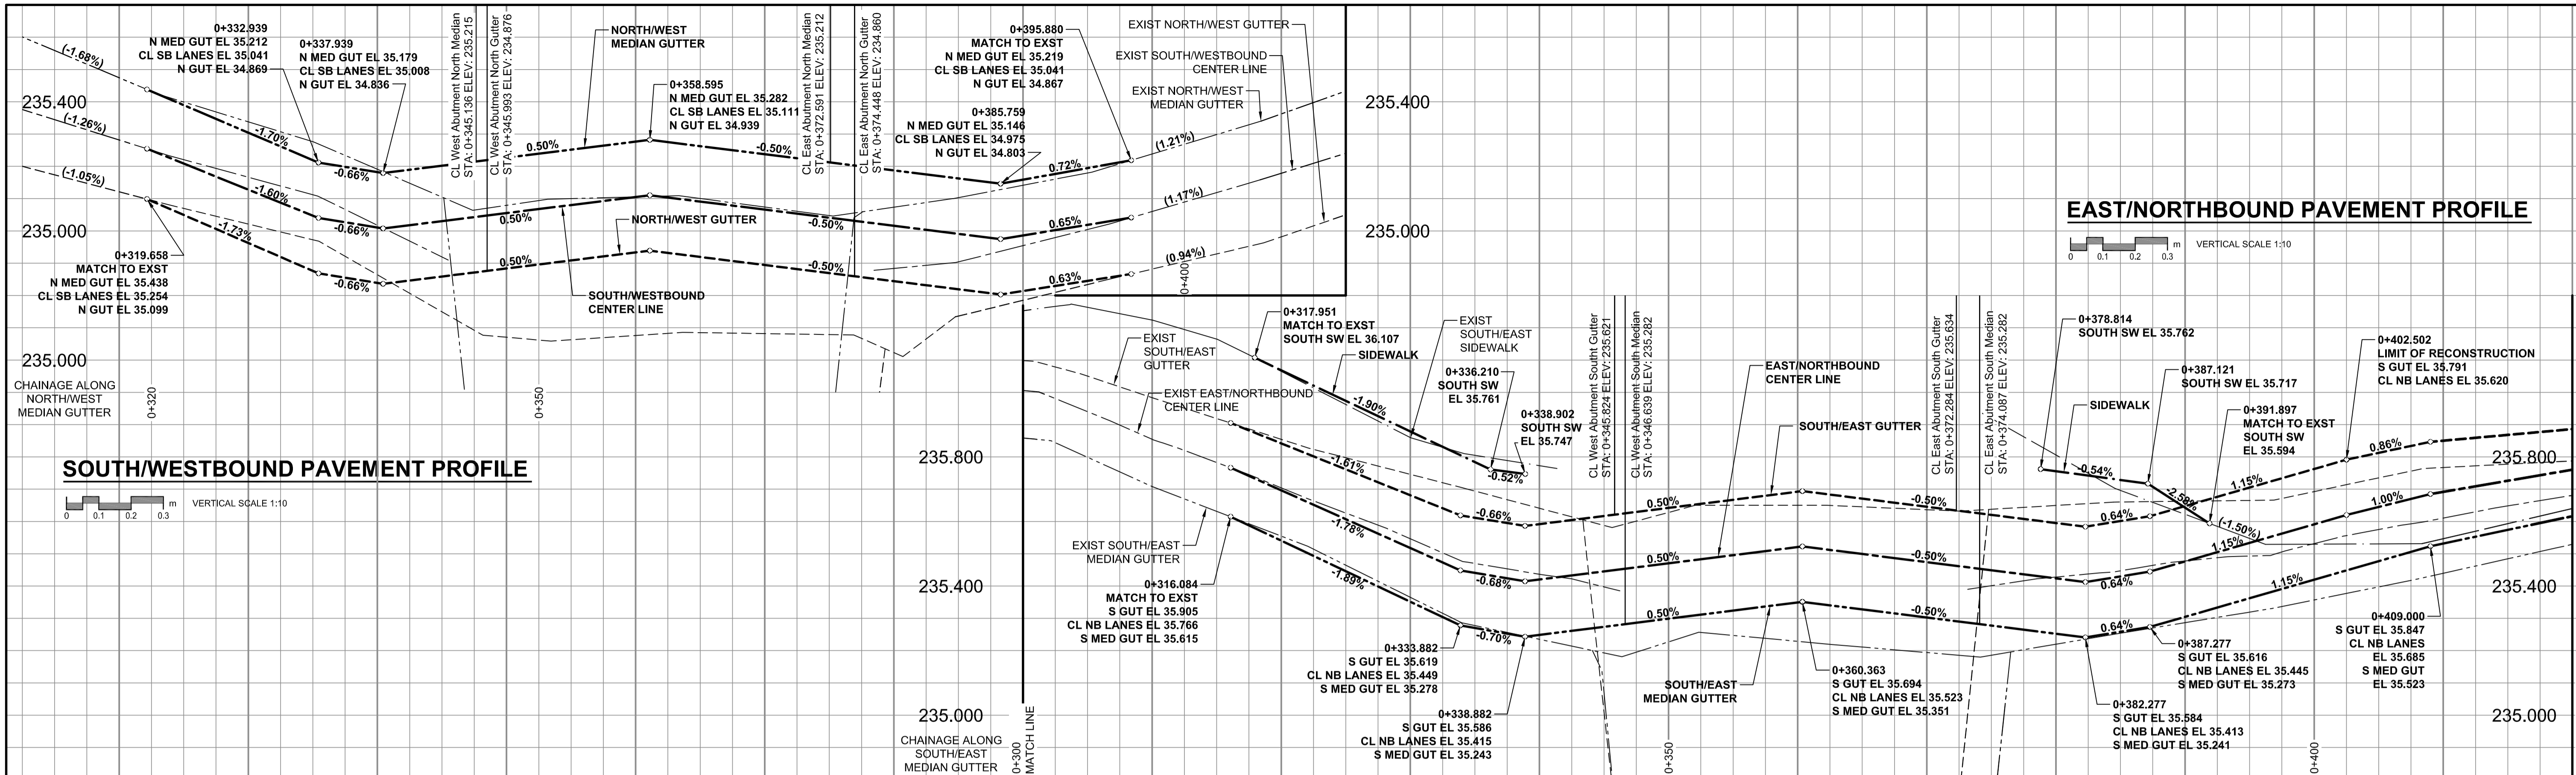

CAUTION: FEEDERMAIN

DO NOT OPERATE HEAVY OR VIBRATORY EQUIPMENT OVER OR WITHIN 3.0m OF CENTRE LINE OF FEEDERMAIN.

FOR CLEARANCE OF EXISTING WATER AND WASTE PLANT CONTACT THE CUSTOMER TECHNICAL SERVICES BRANCH 48 HOURS PRIOR TO CONSTRUCTION AT 986-3322

CONTACT THE WATER AND WASTE DEPARTMENT CONSTRUCTION SERVICES COORDINATOR AT 986-3823 A MINIMUM OF SEVEN DAYS PRIOR TO CROSSING OR WORKING ADJACENT TO FEEDERMAINS TO ARRANGE FOR INSPECTION.

UMA Engineering Ltd. (MB)
No. 256 Date: May 14/07

BID OPPORTUNITY NO. 349-2007

<table border="1"> <tr><td>EXISTING</td><td>LEGEND - PLAN</td></tr> <tr><td>NEW</td><td>LEGEND - PLAN</td></tr> <tr><td>EXISTING</td><td>LEGEND - PLAN</td></tr> <tr><td>NEW</td><td>LEGEND - PLAN</td></tr> <tr><td>EXISTING</td><td>LEGEND - PLAN</td></tr> <tr><td>NEW</td><td>LEGEND - PLAN</td></tr> </table>		EXISTING	LEGEND - PLAN	NEW	LEGEND - PLAN	EXISTING	LEGEND - PLAN	NEW	LEGEND - PLAN	EXISTING	LEGEND - PLAN	NEW	LEGEND - PLAN	<table border="1"> <tr><td>MANHOLE</td><td>●</td></tr> <tr><td>CATCH BASIN / CATCH PIT</td><td>□</td></tr> <tr><td>CURB INLET WITH BOX</td><td>▲</td></tr> <tr><td>TREE</td><td>○</td></tr> <tr><td>TEST HOLE</td><td>⊕</td></tr> <tr><td>PROPERTY LINE</td><td>—</td></tr> <tr><td>SURVEY BAR</td><td>—</td></tr> <tr><td>FENCE</td><td>—</td></tr> <tr><td>BOC/EOPAVT</td><td>—</td></tr> <tr><td>ELEVATION</td><td>33.000</td></tr> <tr><td>TRAFFIC SIGN</td><td>33.100</td></tr> </table>		MANHOLE	●	CATCH BASIN / CATCH PIT	□	CURB INLET WITH BOX	▲	TREE	○	TEST HOLE	⊕	PROPERTY LINE	—	SURVEY BAR	—	FENCE	—	BOC/EOPAVT	—	ELEVATION	33.000	TRAFFIC SIGN	33.100	<table border="1"> <tr><td>CONCRETE PAVEMENT</td><td>▨</td></tr> <tr><td>ASPHALT PAVEMENT</td><td>▩</td></tr> <tr><td>CONC. SIDEWALK/MEDIAN</td><td>▧</td></tr> <tr><td>PAVING STONE</td><td>▦</td></tr> <tr><td>GRAVEL</td><td>▥</td></tr> <tr><td>RAMP CURB</td><td>▤</td></tr> <tr><td>PAVT PLANING/REMOVAL</td><td>▣</td></tr> </table>		CONCRETE PAVEMENT	▨	ASPHALT PAVEMENT	▩	CONC. SIDEWALK/MEDIAN	▧	PAVING STONE	▦	GRAVEL	▥	RAMP CURB	▤	PAVT PLANING/REMOVAL	▣	<p>LOCATION APPROVED</p> <p>UNDERGROUND STRUCTURES</p> <p>DATE: May 14/07</p> <p>NOTE: LOCATION OF UNDERGROUND STRUCTURES AS SHOWN ARE BASED ON THE BEST INFORMATION AVAILABLE. BUT NO GUARANTEE IS GIVEN THAT ALL EXISTING UTILITIES ARE SHOWN OR THAT THE GIVEN LOCATIONS ARE EXACT. CONFIRMATION OF EXISTENCE AND EXACT LOCATION OF ALL SERVICES MUST BE OBTAINED FROM THE INDIVIDUAL UTILITIES BEFORE PROCEEDING WITH CONSTRUCTION.</p>		<p>BM 40-812 ELEV 238.149m</p> <p>DESIGNED BY: WRJ</p> <p>CHECKED BY: JGK</p> <p>DRAWN BY: KLC</p> <p>APPROVED BY: Barb</p> <p>HOR. SCALE: 1:250</p> <p>VERT. SCALE: 1:10</p> <p>ISSUED FOR CONSTRUCTION: 07/05/10</p> <p>NO REVISIONS: YYMMDD</p>		<p>PROFESSIONAL'S SEAL</p> <p>UMA AECOM</p> <p>© 2007 UMA ENGINEERING LTD. ALL RIGHTS RESERVED.</p> <p>DESIGNED BY: WRJ</p> <p>CHECKED BY: JGK</p> <p>DRAWN BY: KLC</p> <p>APPROVED BY: Barb</p> <p>HOR. SCALE: 1:250</p> <p>VERT. SCALE: 1:10</p> <p>ISSUED FOR CONSTRUCTION: 07/05/10</p> <p>NO REVISIONS: YYMMDD</p>		<p>PROFESSIONAL'S SEAL</p> <p>PROVINCE OF MANITOBA</p> <p>REGISTERED PROFESSIONAL ENGINEER</p> <p>R. P. BRUCE</p> <p>DATE: May 14/07</p> <p>CONSULTANT DRAWING NO. 0265-397-00_01-CT1002_RX.dwg</p>		<p>THE CITY OF WINNIPEG</p> <p>PUBLIC WORKS DEPARTMENT</p> <p>TRANSPORTATION ENGINEERING DIVISION</p> <p>HAMILTON AVENUE NORTHBOUND STREET REHABILITATION FROM VIMY ROAD TO SILVER AVENUE</p> <p>HORIZONTAL AND VERTICAL ALIGNMENT FROM STA 0+300 TO STA 0+420</p> <p>CITY DRAWING NUMBER: B133-07-26</p> <p>SHEET 26 OF 30</p> <p>DRAWING No. 26</p> <p>REV 0</p>	
EXISTING	LEGEND - PLAN	
NEW	LEGEND - PLAN	
EXISTING	LEGEND - PLAN	
NEW	LEGEND - PLAN	
EXISTING	LEGEND - PLAN	
NEW	LEGEND - PLAN	
MANHOLE	●	
CATCH BASIN / CATCH PIT	□	
CURB INLET WITH BOX	▲	
TREE	○	
TEST HOLE	⊕	
PROPERTY LINE	—	
SURVEY BAR	—	
FENCE	—	
BOC/EOPAVT	—	
ELEVATION	33.000	
TRAFFIC SIGN	33.100	
CONCRETE PAVEMENT	▨	
ASPHALT PAVEMENT	▩	
CONC. SIDEWALK/MEDIAN	▧	
PAVING STONE	▦	
GRAVEL	▥	
RAMP CURB	▤	
PAVT PLANING/REMOVAL	▣	