


A

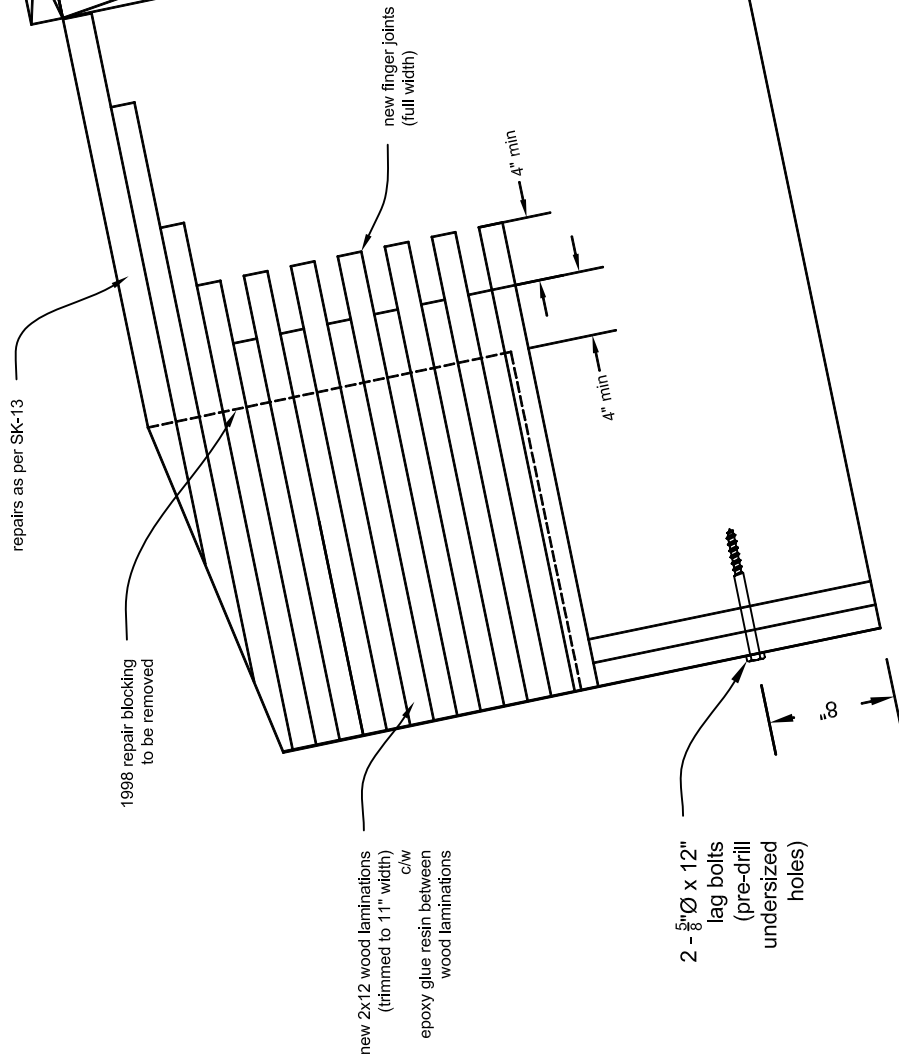

New Glulam Beam Repairs

Scale: 1" = 1'-0"

# SK-19

Gulam Beam Repairs  
 St Vital Arena  
 580 St. Annes Road  
 Winnipeg, MB R2M 3G4



**GC ENGINEERING LTD.**  
 675 ELM ST.  
 WINNIPEG MB R3M 3N8  
 PH 793-3948 FAX 487-4616  
 EMAIL CALGRAY@MTS.NET