




PLAN VIEW

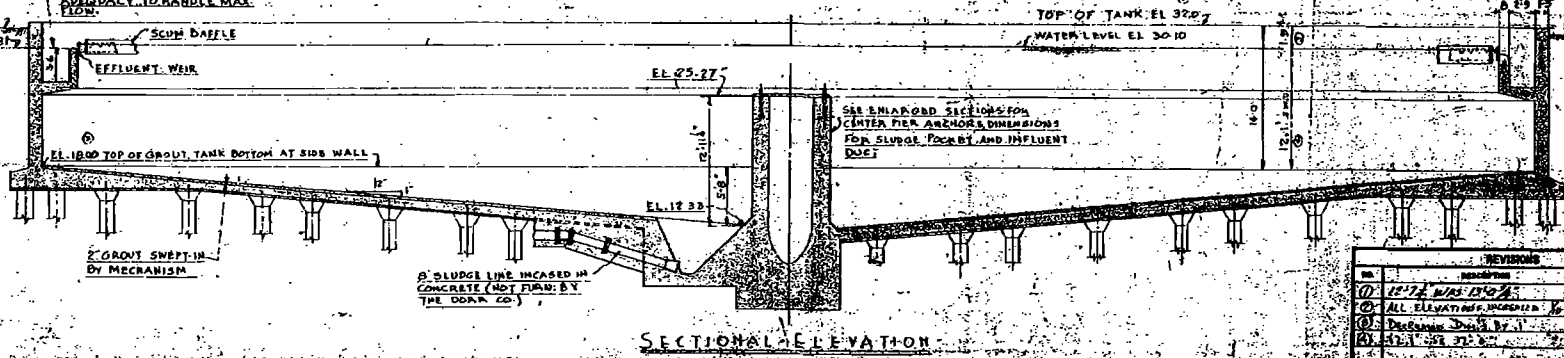

SECTIONAL ELEVATION

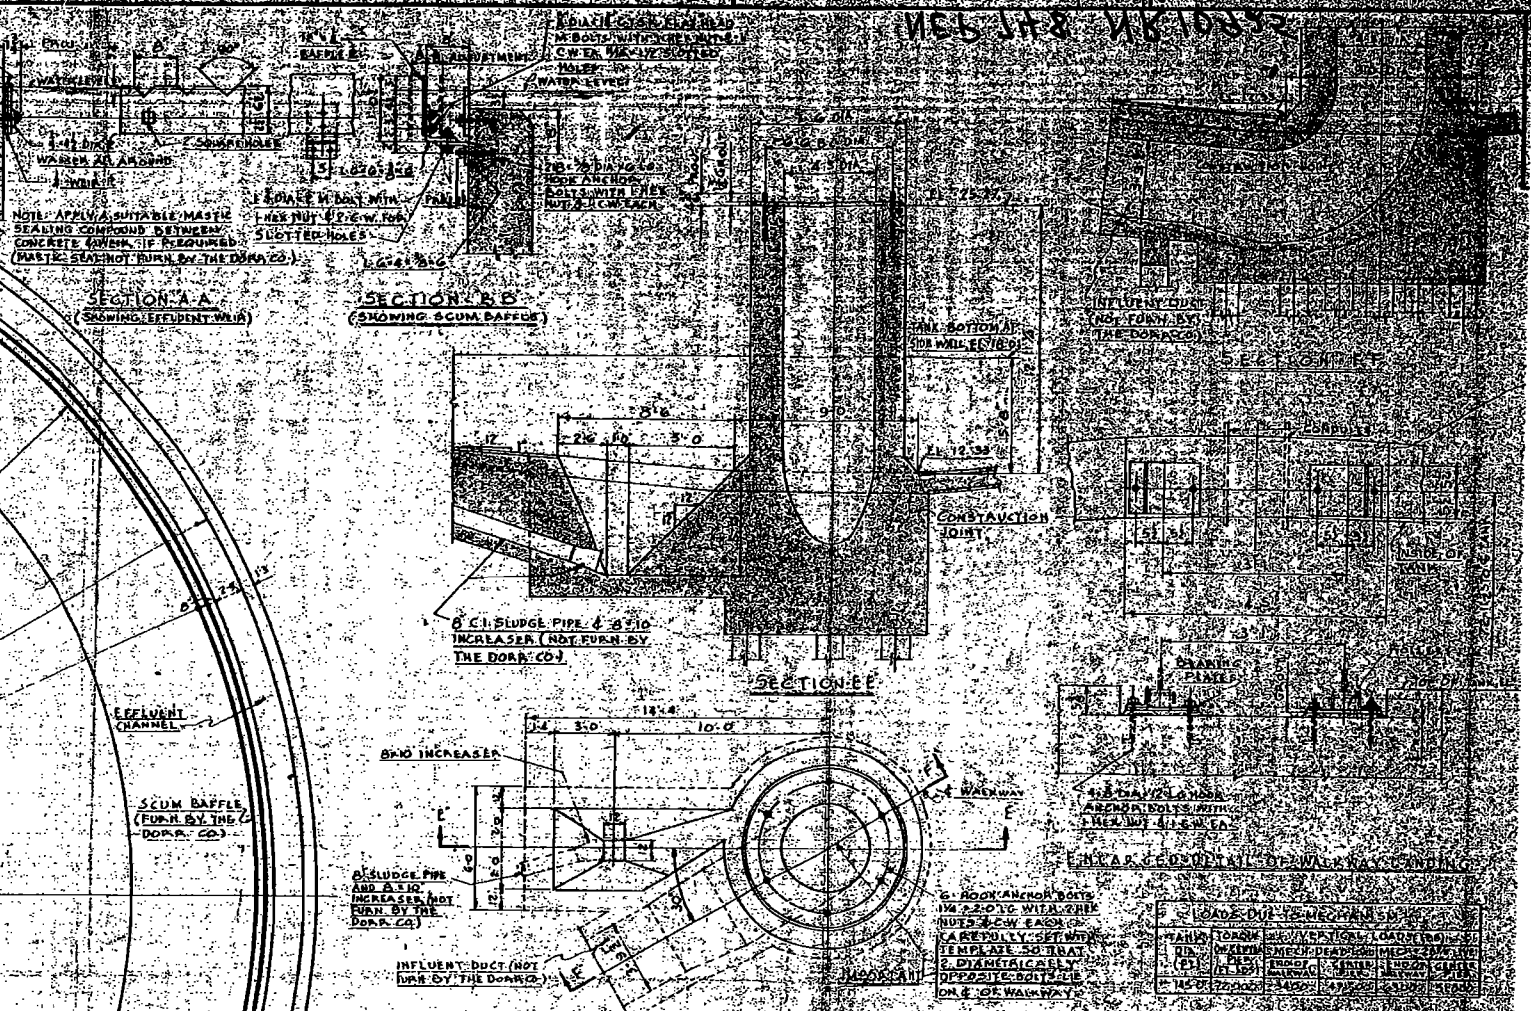

PLAN OF CENTER PIER, SLUDGE POCKET, INFLUENT DUCT

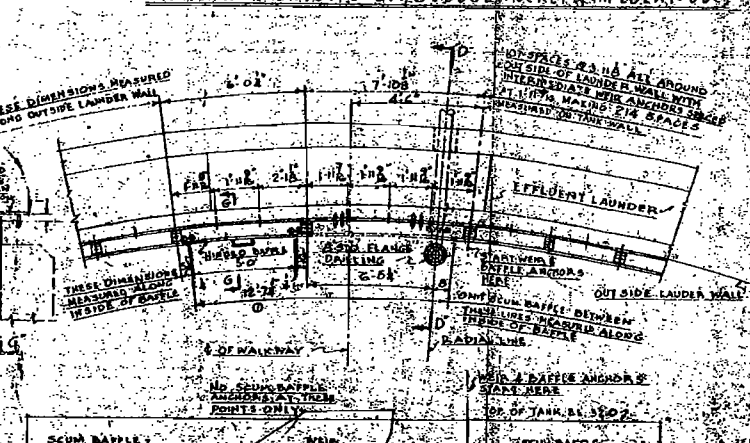

NOTE: THE DOCK COMPANY'S DESIGN IS BASED ON THE ASSUMPTION THAT THE DIMENSIONS GIVEN ARE NOT TO BE EXCEEDED IN THE DESIGN OF CONCRETE SECTIONS. WHERE NECESSARY, NECESSARY REINFORCING STEEL FOR ANCHORED PIER AND DIMENSIONS OF PIER AND PIER ANCHORS SHOULD BE DETERMINED BY LOCAL CONDITIONS.

NER-748

131-6-2

NO.	REVISIONS	DATE	BY	FILE
1	12-14-35 W81055	12-14-35	W.C.C.	THE DOCK COMPANY
2	ALL ELEVATIONS CORRECTED BY	1-13-36	W.C.C.	THE DOCK COMPANY
3	DESIGNING 30" x 36" R.I.	1-13-36	W.C.C.	THE DOCK COMPANY
4	12-14-35 37.07	1-13-36	W.C.C.	THE DOCK COMPANY

THE DOCK COMPANY ENGINEERS