


CONSTRUCTION JOINTS ARE GENERALLY SET BACK FROM TOP OF FLATBANK HIPPS BY 300mm AS SHOWN. REFER TO DETAILS 5, & 6 ON SK10.1

ARROWS DENOTE SLOPED SURFACE (FLATBANK or TRANSITION) AS A VISUAL REFERENCE

4000mm - MAXIMUM SPACING BETWEEN CONSTRUCTION JOINTS AND/OR SAW CUTS

REINFORCE SLABS AT SLAB DRAINS REFER TO DETAIL 16 ON SK 10.2

AVOID SHARP ANGLES BETWEEN JOINT EDGES ANGLES SHOULD NOT BE LESS THAN APPROX. 75°

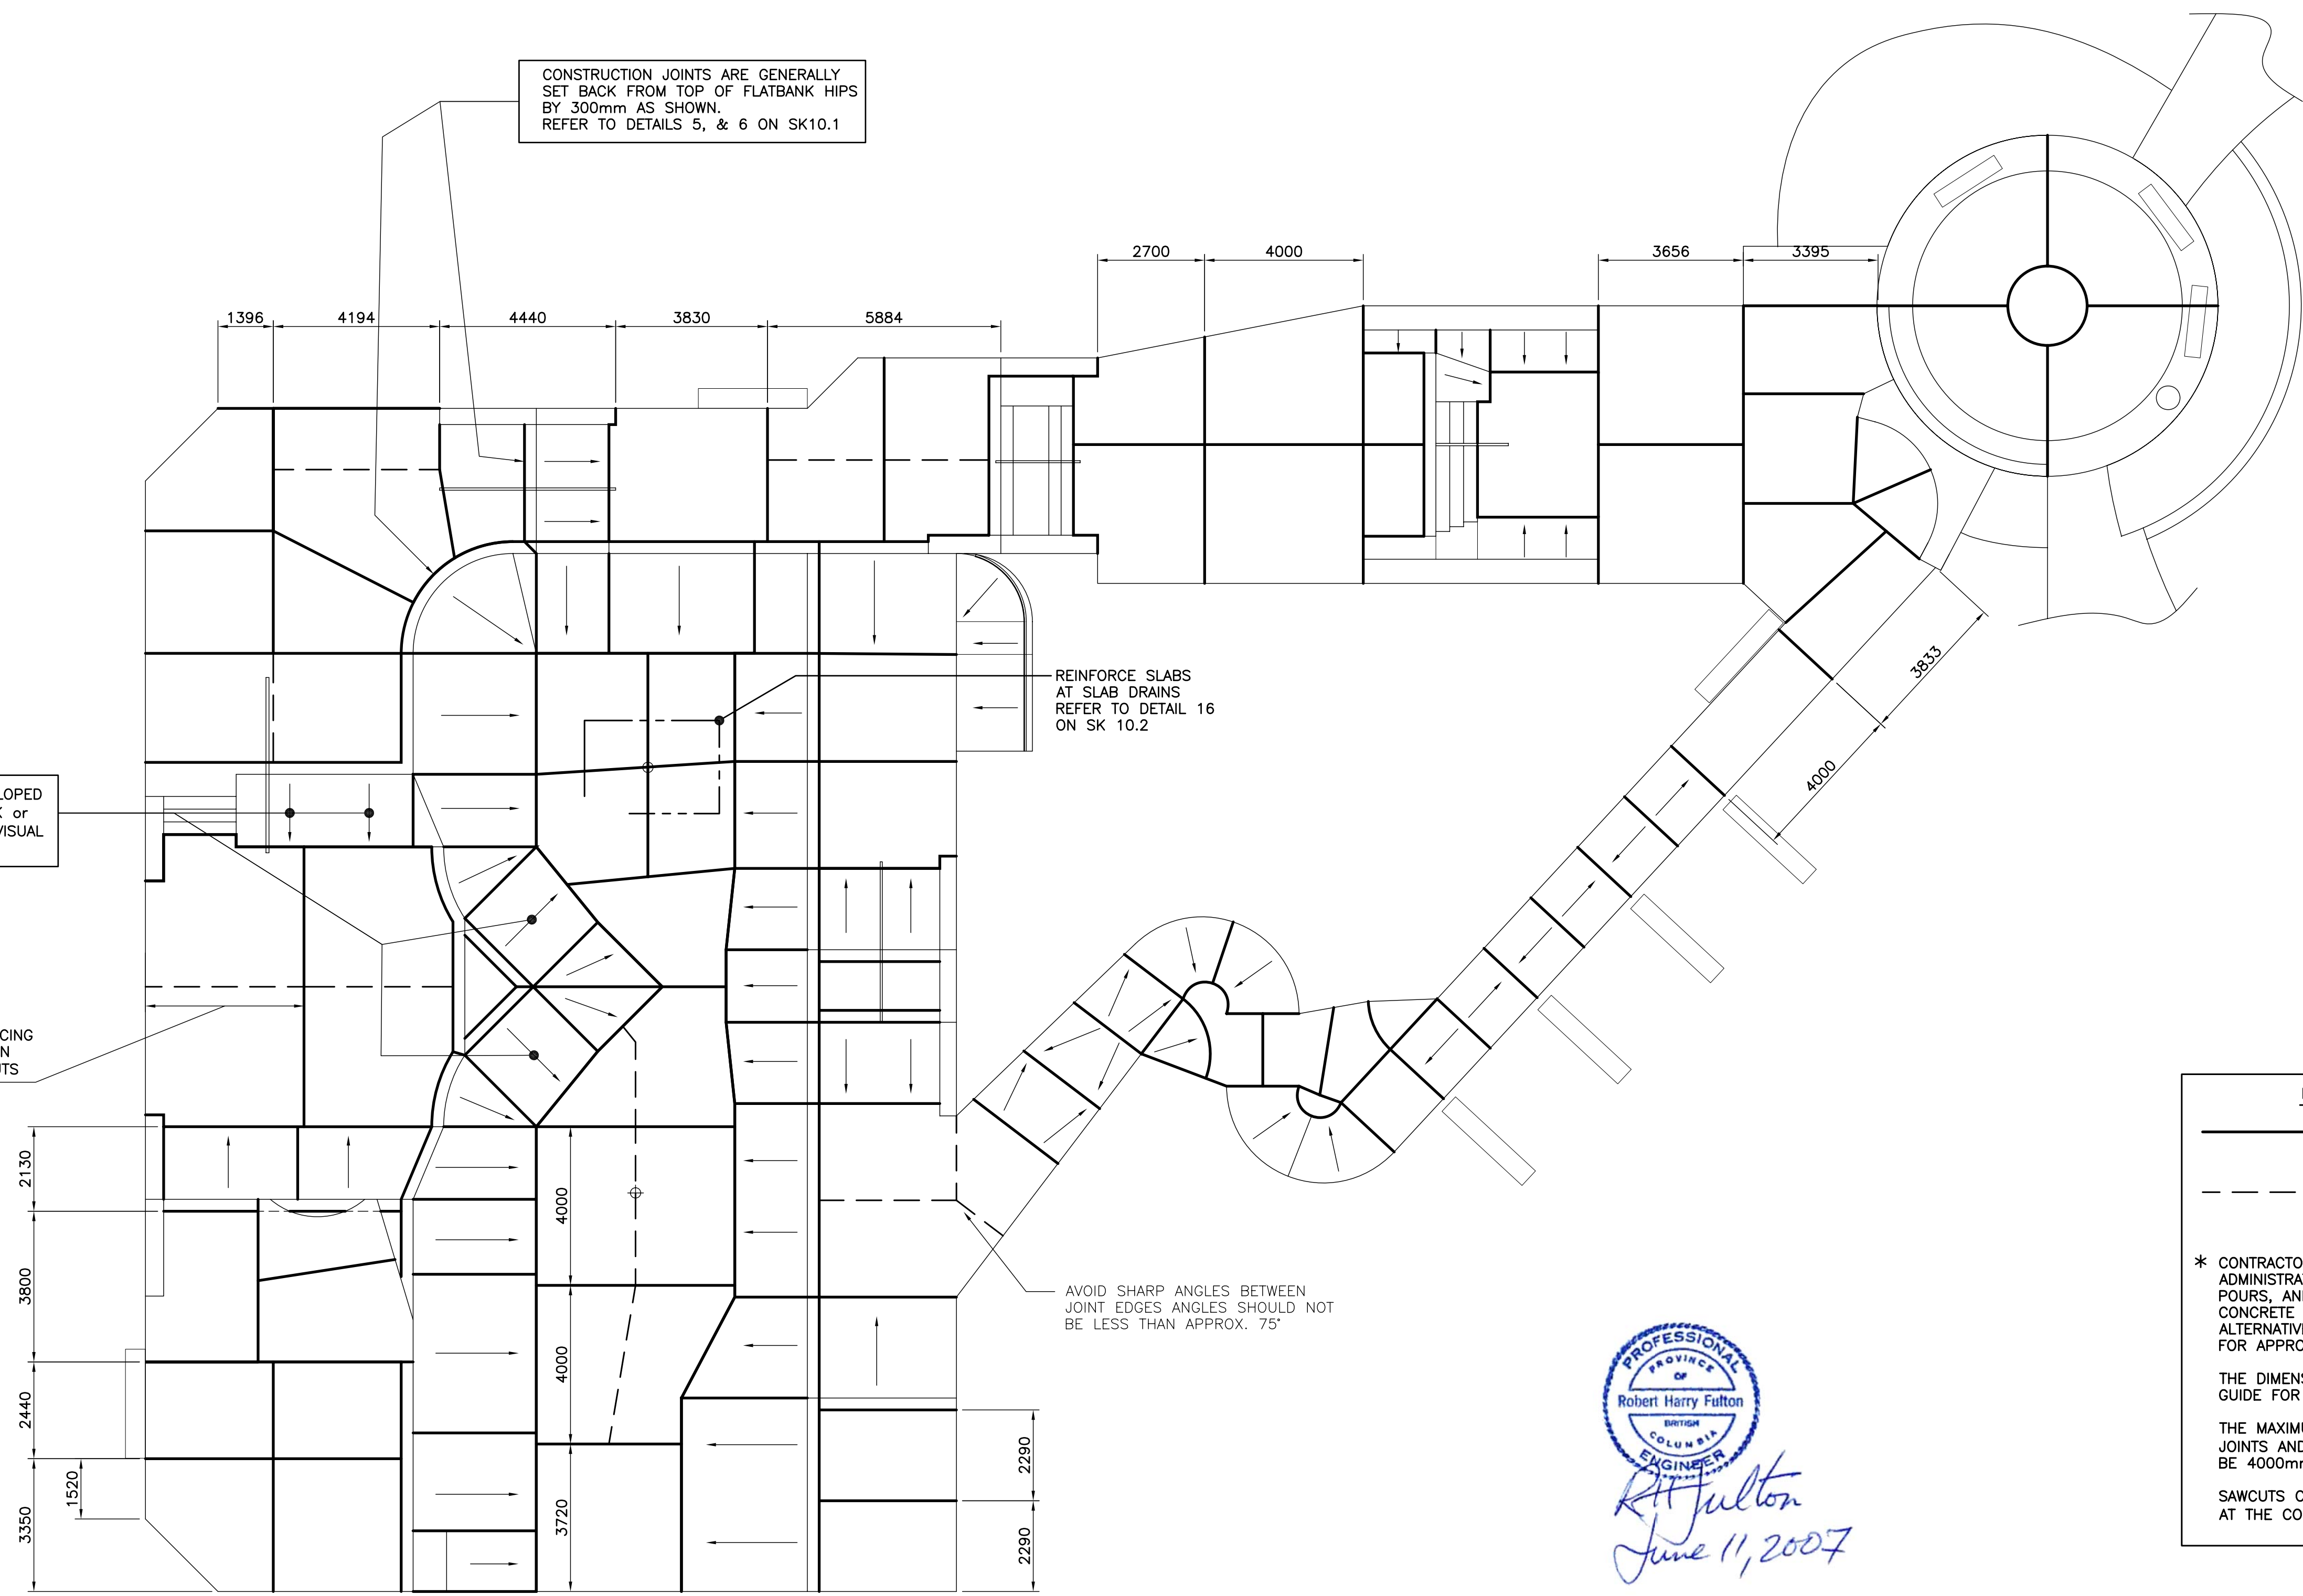

**LEGEND**

— \* SUGGESTED CONSTRUCTION JOINT

- - - \* SUGGESTED CONTROL JOINT (SAWCUT)

\* CONTRACTOR MAY CONSULT JOINTING WITH CONTRACT ADMINISTRATOR IN LIGHT OF SCHEDULE, SEQUENCE OF POURS, AND SITE CONDITIONS PRIOR TO START OF CONCRETE WORK. IF DESIRED CONTRACTOR CAN PRESENT ALTERNATE JOINT LAYOUT TO CONTRACT ADMINISTRATOR FOR APPROVAL.


THE DIMENSIONING OF THE JOINTS IS TO ACT AS A GUIDE FOR THE CONTRACTOR.

THE MAXIMUM SPACING BETWEEN ANY CONSTRUCTION JOINTS AND/OR SAWCUT CRACK CONTROL JOINTS SHALL BE 4000mm AS SHOWN.

SAWCUTS CAN BE REPLACED WITH CONSTRUCTION JOINTS AT THE CONTRACTOR'S DISCRETION



*R.H. Fulton*  
June 11, 2007

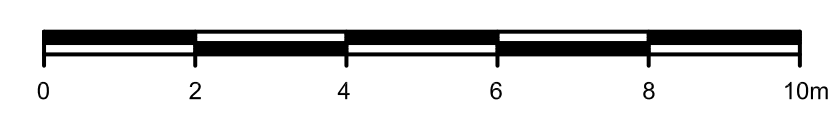

REVISIONS			
D			
C	ISSUED FOR TENDER	JUNE/9/07	MhR
B	ISSUED FOR TENDER	MAY/28/07	MhR
A	ISSUED FOR TENDER	MAY/17/07	MhR
NEW	ISSUED FOR TENDER	MAY/9/07	MhR

SPECTRUM SKATEPARK CREATIONS LTD. AND FULTON ENGINEERING CO. LTD. ARE THE SOLE PROPRIETORS OF THE CONTENTS OF THIS DRAWING PACKAGE. DUPLICATION OF ANY OF THE CONTENTS OF THIS DRAWING PACKAGE WITHOUT PERMISSION FROM THE AFOREMENTIONED PARTIES IS STRICTLY PROHIBITED.

SKATEPARK DESIGNED BY:

STRUCTURAL ENGINEERING CONSULTANT:

FULTON ENGINEERING COMPANY LTD.  
Phone: (604) 589-3455  
Cell: (604) 290-3455  
Email: r.fulton@fultonengineering.ca  
8605 Sunbury Place, V4C 3Y9  
Delta, British Columbia, Canada

PROJECT

**FORT GARRY COMMUNITY CENTRE SKATEBOARD PARK, MANITOBA**

TITLE:

**JOINT LAYOUT PLAN**

DESIGN BY: J.BARNUM  
DRAWN BY: M.RHODES  
DATE: MAY/9/07  
SCALE: 1 = 100

SHEET NO.

**SK8.1**