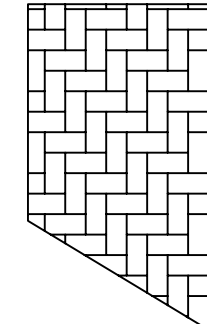
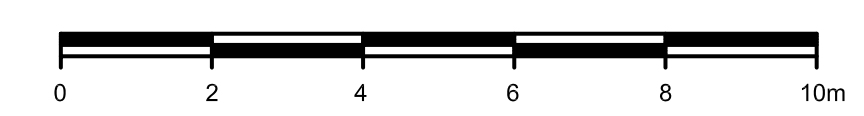

1 DENOTES "BOWLED CORNERS". AREAS WHERE THE SLAB CURVES NOT ONLY PER THE SECTION/PROFILE, BUT ALSO IN PLAN.
 THESE AREAS TO BE PLACED AFTER ALL STANDARD/STRAIGHT (IN PLAN) RAMPS ARE DONE AND BEFORE "BLENDING" AREAS (SEE BELOW). THUS, BOWLED CORNERS MUST BE BLOCKED OUT (KEYED CONSTRUCTION/COLD JOINT) AND POURED AFTER SURROUNDING RAMPS. THIS SEQUENCE MAKES IT EASIER TO "FILL IN THE BLANK" BY GIVING FINISHERS CLEAR MARKS (I.E. THE SURROUNDING CONCRETE RAMPS) TO SHAPE FROM AND TO.
 AN APPROVED REPRESENTATIVE OF SPECTRUM CREATIONS MUST BE ON SITE DURING THESE CRITICAL POURS
 A SCREED CUT TO FINISHED GRADE MUST BE USED TO OBTAIN THE PROPER SHAPE.


2 DENOTES "BLENDING" AREAS THROUGH WHICH THE CONCRETE "BLEND" OR CHANGES FROM ONE SHAPE/PROFILE TO ANOTHER.
 THESE AREAS MUST BE POURED LAST - AFTER ALL STANDARD/STRAIGHT SECTIONS & BOWLED CORNERS HAVE BEEN DONE. THIS MAKES IT EASIER TO "FILL IN THE BLANK" BY GIVING FINISHERS CLEAR MARKS TO GO FROM AND TO.
 AN APPROVED REPRESENTATIVE OF SPECTRUM CREATIONS MUST BE ON SITE DURING THESE CRITICAL POURS TO GUIDE THE SHAPING.


 R. Fulton
 May 28, 2007



D			
C			
B			
A	ISSUED FOR TENDER	MAY/28/07	MhR
NEW	ISSUED FOR TENDER	MAY/9/07	MhR
REVISIONS			

SPECTRUM SKATEPARK CREATIONS LTD. AND FULTON ENGINEERING CO. LTD. ARE THE SOLE PROPRIETORS OF THE CONTENTS OF THIS DRAWING PACKAGE. DUPLICATION OF ANY OF THE CONTENTS OF THIS DRAWING PACKAGE WITHOUT PERMISSION FROM THE AFOREMENTIONED PARTIES IS STRICTLY PROHIBITED.

SKATEPARK DESIGNED BY:


STRUCTURAL ENGINEERING CONSULTANT:

 FULTON ENGINEERING COMPANY LTD.
 Phone: (604) 589-3455
 Cell: (604) 290-3455
 Email: r.fulton@fultonengineering.ca
 8605 Sunbury Place, V4C 3Y9
 Delta, British Columbia, Canada

PROJECT
FORT GARRY COMMUNITY CENTRE SKATEBOARD PARK, MANITOBA

TITLE:
CONCRETE BLENDING PLAN

DESIGN BY
 J.BARNUM
 DRAWN BY
 M.RHODES
 DATE
 MAY/9/07
 SCALE
 1 = 100

SHEET NO.
SK9.1