

EXISTING WATER SERVICE LOCATION RECORDS				
ADDRESS	SIZE/TYPE	SHORT/LONG	CORP. LOCATION	COMMENTS
201 VICTORIA AVE.	20 COPPER	3.4 E OF W H/L 4.3 FRM HSE FRONT	NO RECORD	
202 VICTORIA AVE.	20 COPPER	2.1 W E HSE LINE 7.0 FRM HSE FRONT	OPP S/C	DUPLEX
203 VICTORIA AVE.	20 COPPER	1.8 E OF W/L 8.4 FRM HSE FRONT	1.5 W OF S/C	
204 VICTORIA AVE.	20 COPPER	0.8 E W HSE LINE 5.7 OUT	NO RECORD	
205 VICTORIA AVE.	20 COPPER	0.3 E OF W H/L 7.6 OUT	0.9 W OF S/C	
206 VICTORIA AVE.	20 COPPER	2.1 W E HSE LINE 6.1 OUT	NO RECORD	
207 VICTORIA AVE.	20 COPPER	0' W/WHL NO RECORD	1.5 W OF S/C	
209 VICTORIA AVE.	20 COPPER	0.9 WEL OF HOUSE 5.2 FRM HSE FRONT	NO RECORD	ALSO KNOWN AS 207 'B' VICTORIA AVE. E.
210 VICTORIA AVE.	LEAD	1.7 E W HSE LINE 6.1 OUT	NO RECORD	
211 VICTORIA AVE.	20 COPPER	0.3 E E HSE LINE 7.2 OUT	OPP S/C	
212 VICTORIA AVE.	20 COPPER	0.2 E/WBL 1.7 E/WPL	1.3 E OF S/C	AUG 04 ANODE INSTALLED
214 VICTORIA AVE.	20 COPPER	2.0 W E HSE LINE 6.0 OUT	0.8 W OF S/C	CORP. 65.23 E OF VALVE VICTORIA E/L KANATA
215 VICTORIA AVE.	20 COPPER	0.9 E W HSE LINE 5.5 OUT	NO RECORD	SWR JCT-69.92 E FRM M.H. AT KANATA & VICTORIA

* RENEW WATER SERVICE TO PL


WARNING
 IF POWER EQUIPMENT OR EXPLOSIVES ARE TO BE USED FOR EXCAVATION ON THIS PROJECT THE CONTRACTOR MUST:
 1. NOTIFY THE GAS COMPANY OF THE PROPOSED LOCATION OF EXCAVATION.
 2. TAKE PRECAUTION TO AVOID DAMAGE TO GAS COMPANY INSTALLATIONS SEE PROVINCIAL REGULATION 210/72 FOR DETAILS

- CONSTRUCTION NOTES:**
- EXPOSE EXISTING WATERMAIN & CONFIRM INVERTS PRIOR TO CONSTRUCTION.
 - LOCATION OF ALL SERVICES TO BE CONFIRMED IN THE FIELD.
 - INSTALL WATERMAIN BY TRENCHLESS METHODS.
 - TRENCHES & EXCAVATIONS WITHIN 1 METRE OF A PAVED AREA INCLUDING SIDEWALKS SHALL BE CLASS 3 BACKFILL.
 - ALL MATERIALS SHALL CONFORM TO THE CITY OF WINNIPEG STANDARD CONSTRUCTION SPECIFICATIONS.
 - MINIMUM COVER TO TOP OF WATERMAIN SHALL BE 2.4 m.
 - REPLACE ALL EXISTING LEAD SERVICES FROM PROPOSED WATERMAIN TO PROPERTY LINE.
 - CONTRACTOR TO LEAVE EXCAVATION OPEN FOR UP TO 5 DAYS TO ALLOW LEAD SERVICES ON PRIVATE PROPERTY TO BE CONNECTED.
 - NOTIFY ALL RESIDENTS AND BUSINESSES 24 HOURS IN ADVANCE OF ANY WATER SHUTDOWNS OR DISRUPTION OF SERVICE.
 - EXCAVATIONS TO BE LOCATED AWAY FROM EXISTING TREES

EXISTING WATER SERVICE LOCATION RECORDS				
ADDRESS	SIZE/TYPE	SHORT/LONG	CORP. LOCATION	COMMENTS
216 VICTORIA AVE.	LEAD	0.7 W E HSE LINE 6.0 OUT	NO RECORD	JCT. 5.33 E OF M.H. IN FRONT OF #216 VICTORIA
217 VICTORIA AVE.	20 COPPER	2.6 E W HSE LINE 3.4 OUT	0.6 E E/L HSE	
219 VICTORIA AVE.	16 LEAD	NO RECORD NO RECORD	NO RECORD	
220 VICTORIA AVE.	20 COPPER	1.5 E OF W HSE LINE 6.3 OUT	2.1 E W H/L	LEAK AT CORP REHOOKED TO 150x300x20 CLAMP 20 CITY SIDE
221 VICTORIA AVE.	20 COPPER	1.1 W/EHL 2.2 W/EPL	NO RECORD	
222 VICTORIA AVE.	20 COPPER	0.8 W W HSE LINE 6.0 OUT	NO RECORD	
223 VICTORIA AVE.	20 COPPER	2.5 E W HSE LINE 4.0 OUT	NO RECORD	
224 VICTORIA AVE.	20 COPPER	0.9 W EHL 2.7 FRM BUILDING	0.6 E OF S/C	
225 VICTORIA AVE.	20 COPPER	0.3 W E HSE LINE 4.6 FRM BUILDING	OPP S/C	
227 VICTORIA AVE.	20 COPPER	0.3 W E HSE LINE 5.5 OUT	NO RECORD	
228 VICTORIA AVE.	16 LEAD	2.5 E/WBL 3.1 E/WPL	NO RECORD	
229 VICTORIA AVE.	20 COPPER	1.8 W E HSE LINE 5.7 OUT	0.9 E OF S/C	
230 VICTORIA AVE.	20 COPPER	OPP E HSE LINE 1.5 OUT	NO RECORD	
232 VICTORIA AVE.	20 COPPER	1.5 W E HSE LINE 0.4 OUT	NO RECORD	
233 VICTORIA AVE.	20 COPPER	1.4 W E HSE LINE 6.6 OUT	NO RECORD	

* RENEW WATER SERVICE TO PL

NOTE: CHAINAGES SHOWN ARE ALONG NORTH PL VICTORIA AVE. E

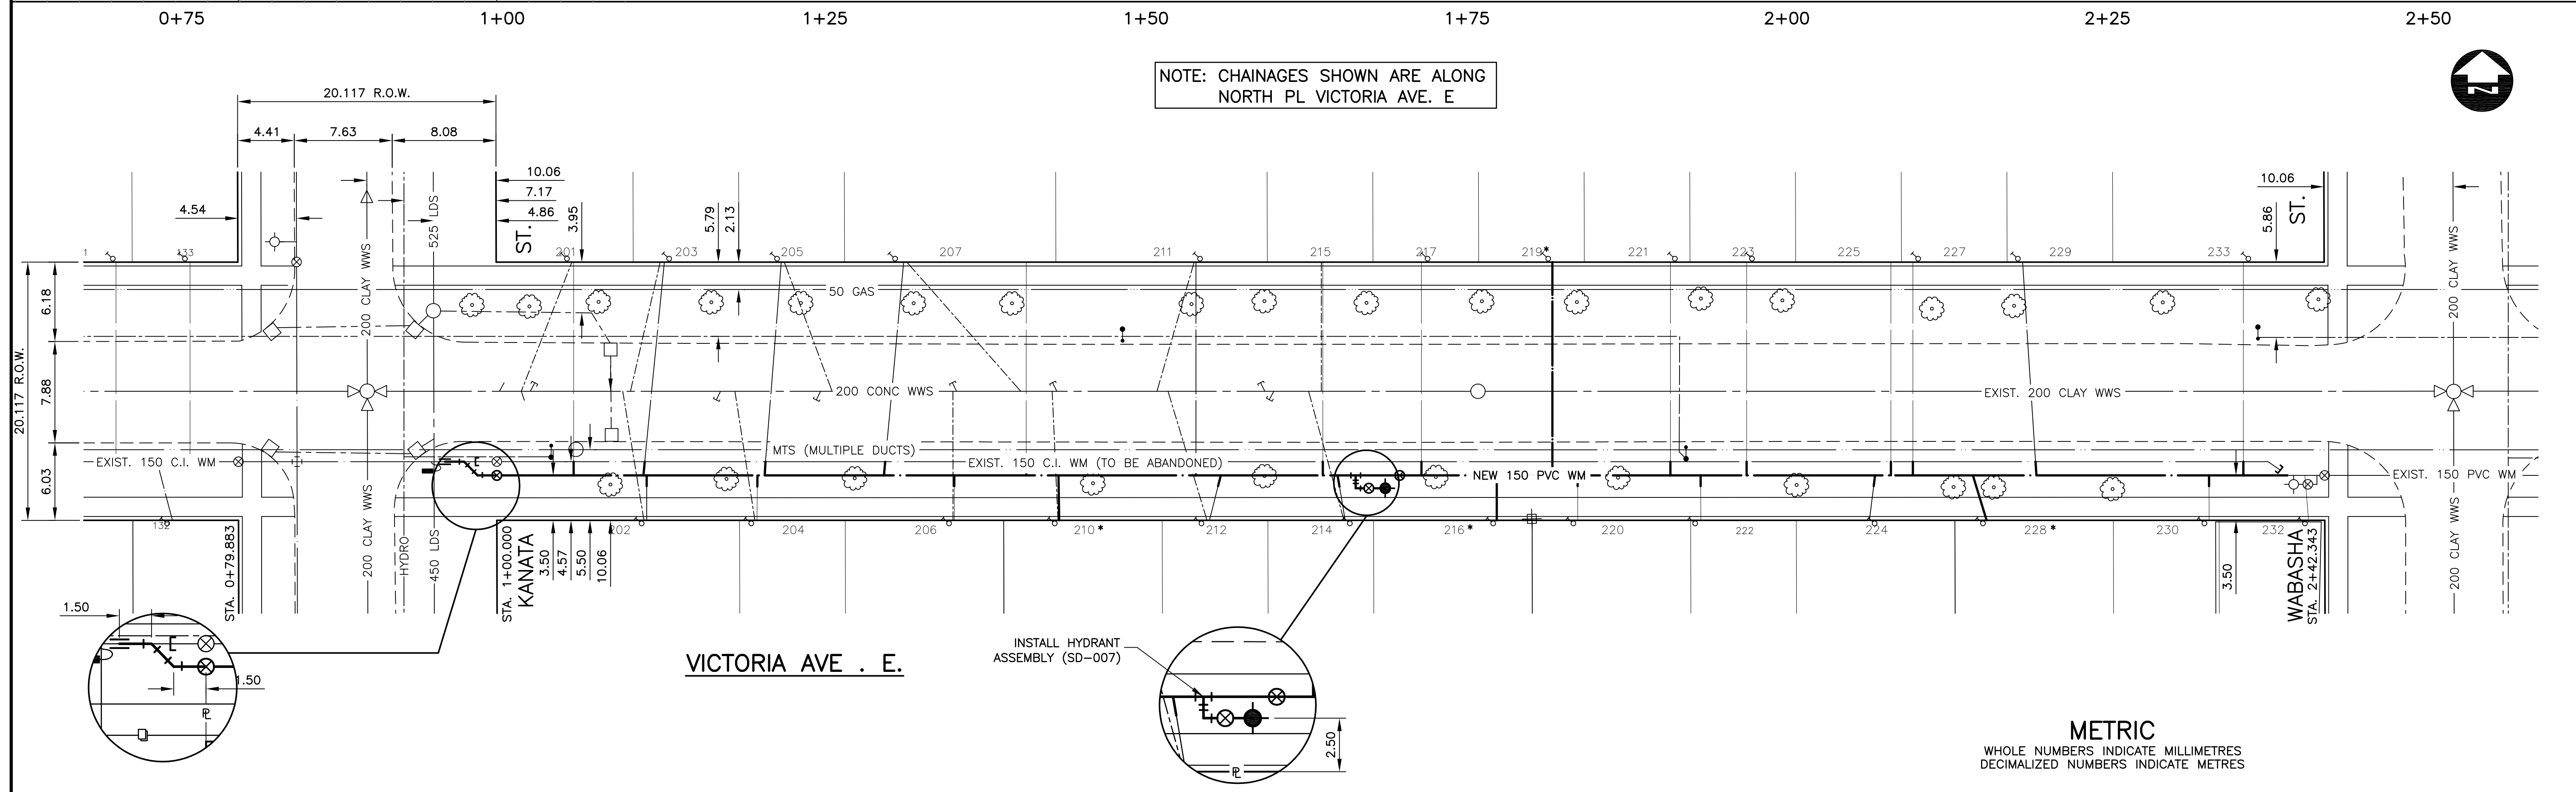

METRIC
 WHOLE NUMBERS INDICATE MILLIMETRES
 DECIMALIZED NUMBERS INDICATE METRES

<table border="1"> <tr> <td>150 mm W.M.</td> <td>WATERMAIN</td> <td>150 mm W.M.</td> <td>HYDRO</td> </tr> <tr> <td>Hydrant Valve</td> <td>Hydrant Valve</td> <td>Hydro M.T.S.</td> <td>CONCRETE ASPHALT</td> </tr> <tr> <td>300 mm L.D.S.</td> <td>LAND DRAINAGE SEWER</td> <td>Property Line</td> <td>SURVEY BAR</td> </tr> <tr> <td>250 mm W.W.S.</td> <td>WASTE WATER SEWER</td> <td>Service Valve</td> <td>I.P.S.</td> </tr> <tr> <td>Manhole</td> <td>Manhole</td> <td>Building</td> <td>Building</td> </tr> <tr> <td>Catch Basin</td> <td>Catch Basin</td> <td></td> <td></td> </tr> <tr> <td>Curb Inlet</td> <td>Curb Inlet</td> <td></td> <td></td> </tr> <tr> <td>Junctions</td> <td>Junctions</td> <td></td> <td></td> </tr> <tr> <td>Culvert</td> <td>Culvert</td> <td></td> <td></td> </tr> <tr> <td>Gas</td> <td>Gas</td> <td></td> <td></td> </tr> </table>	150 mm W.M.	WATERMAIN	150 mm W.M.	HYDRO	Hydrant Valve	Hydrant Valve	Hydro M.T.S.	CONCRETE ASPHALT	300 mm L.D.S.	LAND DRAINAGE SEWER	Property Line	SURVEY BAR	250 mm W.W.S.	WASTE WATER SEWER	Service Valve	I.P.S.	Manhole	Manhole	Building	Building	Catch Basin	Catch Basin			Curb Inlet	Curb Inlet			Junctions	Junctions			Culvert	Culvert			Gas	Gas			<table border="1"> <tr> <td>150 mm W.M.</td> <td>WATERMAIN</td> <td>150 mm W.M.</td> <td>HYDRO</td> </tr> <tr> <td>Hydrant Valve</td> <td>Hydrant Valve</td> <td>Hydro M.T.S.</td> <td>CONCRETE ASPHALT</td> </tr> <tr> <td>300 mm L.D.S.</td> <td>LAND DRAINAGE SEWER</td> <td>Property Line</td> <td>SURVEY BAR</td> </tr> <tr> <td>250 mm W.W.S.</td> <td>WASTE WATER SEWER</td> <td>Service Valve</td> <td>I.P.S.</td> </tr> <tr> <td>Manhole</td> <td>Manhole</td> <td>Building</td> <td>Building</td> </tr> <tr> <td>Catch Basin</td> <td>Catch Basin</td> <td></td> <td></td> </tr> <tr> <td>Curb Inlet</td> <td>Curb Inlet</td> <td></td> <td></td> </tr> <tr> <td>Junctions</td> <td>Junctions</td> <td></td> <td></td> </tr> <tr> <td>Culvert</td> <td>Culvert</td> <td></td> <td></td> </tr> <tr> <td>Gas</td> <td>Gas</td> <td></td> <td></td> </tr> </table>	150 mm W.M.	WATERMAIN	150 mm W.M.	HYDRO	Hydrant Valve	Hydrant Valve	Hydro M.T.S.	CONCRETE ASPHALT	300 mm L.D.S.	LAND DRAINAGE SEWER	Property Line	SURVEY BAR	250 mm W.W.S.	WASTE WATER SEWER	Service Valve	I.P.S.	Manhole	Manhole	Building	Building	Catch Basin	Catch Basin			Curb Inlet	Curb Inlet			Junctions	Junctions			Culvert	Culvert			Gas	Gas			<table border="1"> <tr> <td>150 mm W.M.</td> <td>WATERMAIN</td> <td>150 mm W.M.</td> <td>HYDRO</td> </tr> <tr> <td>Hydrant Valve</td> <td>Hydrant Valve</td> <td>Hydro M.T.S.</td> <td>CONCRETE ASPHALT</td> </tr> <tr> <td>300 mm L.D.S.</td> <td>LAND DRAINAGE SEWER</td> <td>Property Line</td> <td>SURVEY BAR</td> </tr> <tr> <td>250 mm W.W.S.</td> <td>WASTE WATER SEWER</td> <td>Service Valve</td> <td>I.P.S.</td> </tr> <tr> <td>Manhole</td> <td>Manhole</td> <td>Building</td> <td>Building</td> </tr> <tr> <td>Catch Basin</td> <td>Catch Basin</td> <td></td> <td></td> </tr> <tr> <td>Curb Inlet</td> <td>Curb Inlet</td> <td></td> <td></td> </tr> <tr> <td>Junctions</td> <td>Junctions</td> <td></td> <td></td> </tr> <tr> <td>Culvert</td> <td>Culvert</td> <td></td> <td></td> </tr> <tr> <td>Gas</td> <td>Gas</td> <td></td> <td></td> </tr> </table>	150 mm W.M.	WATERMAIN	150 mm W.M.	HYDRO	Hydrant Valve	Hydrant Valve	Hydro M.T.S.	CONCRETE ASPHALT	300 mm L.D.S.	LAND DRAINAGE SEWER	Property Line	SURVEY BAR	250 mm W.W.S.	WASTE WATER SEWER	Service Valve	I.P.S.	Manhole	Manhole	Building	Building	Catch Basin	Catch Basin			Curb Inlet	Curb Inlet			Junctions	Junctions			Culvert	Culvert			Gas	Gas			<table border="1"> <tr> <td>150 mm W.M.</td> <td>WATERMAIN</td> <td>150 mm W.M.</td> <td>HYDRO</td> </tr> <tr> <td>Hydrant Valve</td> <td>Hydrant Valve</td> <td>Hydro M.T.S.</td> <td>CONCRETE ASPHALT</td> </tr> <tr> <td>300 mm L.D.S.</td> <td>LAND DRAINAGE SEWER</td> <td>Property Line</td> <td>SURVEY BAR</td> </tr> <tr> <td>250 mm W.W.S.</td> <td>WASTE WATER SEWER</td> <td>Service Valve</td> <td>I.P.S.</td> </tr> <tr> <td>Manhole</td> <td>Manhole</td> <td>Building</td> <td>Building</td> </tr> <tr> <td>Catch Basin</td> <td>Catch Basin</td> <td></td> <td></td> </tr> <tr> <td>Curb Inlet</td> <td>Curb Inlet</td> <td></td> <td></td> </tr> <tr> <td>Junctions</td> <td>Junctions</td> <td></td> <td></td> </tr> <tr> <td>Culvert</td> <td>Culvert</td> <td></td> <td></td> </tr> <tr> <td>Gas</td> <td>Gas</td> <td></td> <td></td> </tr> </table>	150 mm W.M.	WATERMAIN	150 mm W.M.	HYDRO	Hydrant Valve	Hydrant Valve	Hydro M.T.S.	CONCRETE ASPHALT	300 mm L.D.S.	LAND DRAINAGE SEWER	Property Line	SURVEY BAR	250 mm W.W.S.	WASTE WATER SEWER	Service Valve	I.P.S.	Manhole	Manhole	Building	Building	Catch Basin	Catch Basin			Curb Inlet	Curb Inlet			Junctions	Junctions			Culvert	Culvert			Gas	Gas			<p>UNDERGROUND STRUCTURES</p> <p>SUPPLY, U/G STRUCTURES COMMITTEE DATE</p> <p>NOTE: LOCATION OF UNDERGROUND STRUCTURES AS SHOWN ARE BASED ON THE BEST INFORMATION AVAILABLE, BUT NO GUARANTEE IS GIVEN THAT ALL EXISTING UTILITIES ARE SHOWN OR THAT THE GIVEN LOCATIONS ARE EXACT. CONFIRMATION OF EXISTENCE AND EXACT LOCATION OF ALL SERVICES MUST BE OBTAINED FROM THE INDIVIDUAL UTILITIES BEFORE PROCEEDING WITH CONSTRUCTION.</p>	<p>B.M. ELEV.</p> <table border="1"> <tr> <td>1</td> <td>ISSUED FOR TENDER</td> <td>06/28/07</td> <td>SCC</td> </tr> <tr> <td>NO.</td> <td>REVISIONS</td> <td>DATE</td> <td>BY</td> </tr> </table>	1	ISSUED FOR TENDER	06/28/07	SCC	NO.	REVISIONS	DATE	BY	<p>DESIGNED BY: C.L.P.</p> <p>DRAWN BY: S.K.B./A.P.</p> <p>CHECKED BY: S.C.C.</p> <p>APPROVED BY:</p> <p>HOR. SCALE: 1:250</p> <p>VERTICAL: 1:50</p> <p>RELEASED FOR CONSTRUCTION ORIGINAL SIGNED BY: KAS ZUREK, P. Eng.</p>	<p>ENGINEER'S SEAL</p> <p>PROVINCE OF MANITOBA</p> <p>D.P. KRAHN</p> <p>Member 4226</p> <p>REGISTERED PROFESSIONAL ENGINEER</p> <p>CONSULTANT PROJECT NO. 07-7471</p>	<p>THE CITY OF WINNIPEG WATER AND WASTE DEPARTMENT</p> <p>2007 WATERMAIN RENEWALS VICTORIA AVENUE E KANATA ST. TO WABASHA ST.</p>	<p>CITY DRAWING NUMBER: D-9204</p> <p>SHEET 13 OF 13</p> <p>BID OPPORTUNITY 422-2007</p>
150 mm W.M.	WATERMAIN	150 mm W.M.	HYDRO	
Hydrant Valve	Hydrant Valve	Hydro M.T.S.	CONCRETE ASPHALT	
300 mm L.D.S.	LAND DRAINAGE SEWER	Property Line	SURVEY BAR	
250 mm W.W.S.	WASTE WATER SEWER	Service Valve	I.P.S.	
Manhole	Manhole	Building	Building	
Catch Basin	Catch Basin	
Curb Inlet	Curb Inlet	
Junctions	Junctions	
Culvert	Culvert	
Gas	Gas	
1	ISSUED FOR TENDER	06/28/07	SCC	
NO.	REVISIONS	DATE	BY	