


FILE NAME: A1-COVER.DWG
DATE: DATE
DESCRIPTION: A1-COVER.DWG
PROJECT No: 0265-995-02
ADDRESS: PROJ.ADDR



CITY OF WINNIPEG
PLANNING, PROPERTY &
DEVELOPMENT DEPARTMENT
CIVIC ACCOMMODATIONS DIVISION
300 - 65 GARRY ST. R3C 4K4

CONSTRUCTION OF OFFICE/GARAGE RENOVATIONS AND STORAGE BUILDING AT 1539 WAVERLEY STREET WINNIPEG, MANITOBA

BID OPPORTUNITY NO. 456-2007

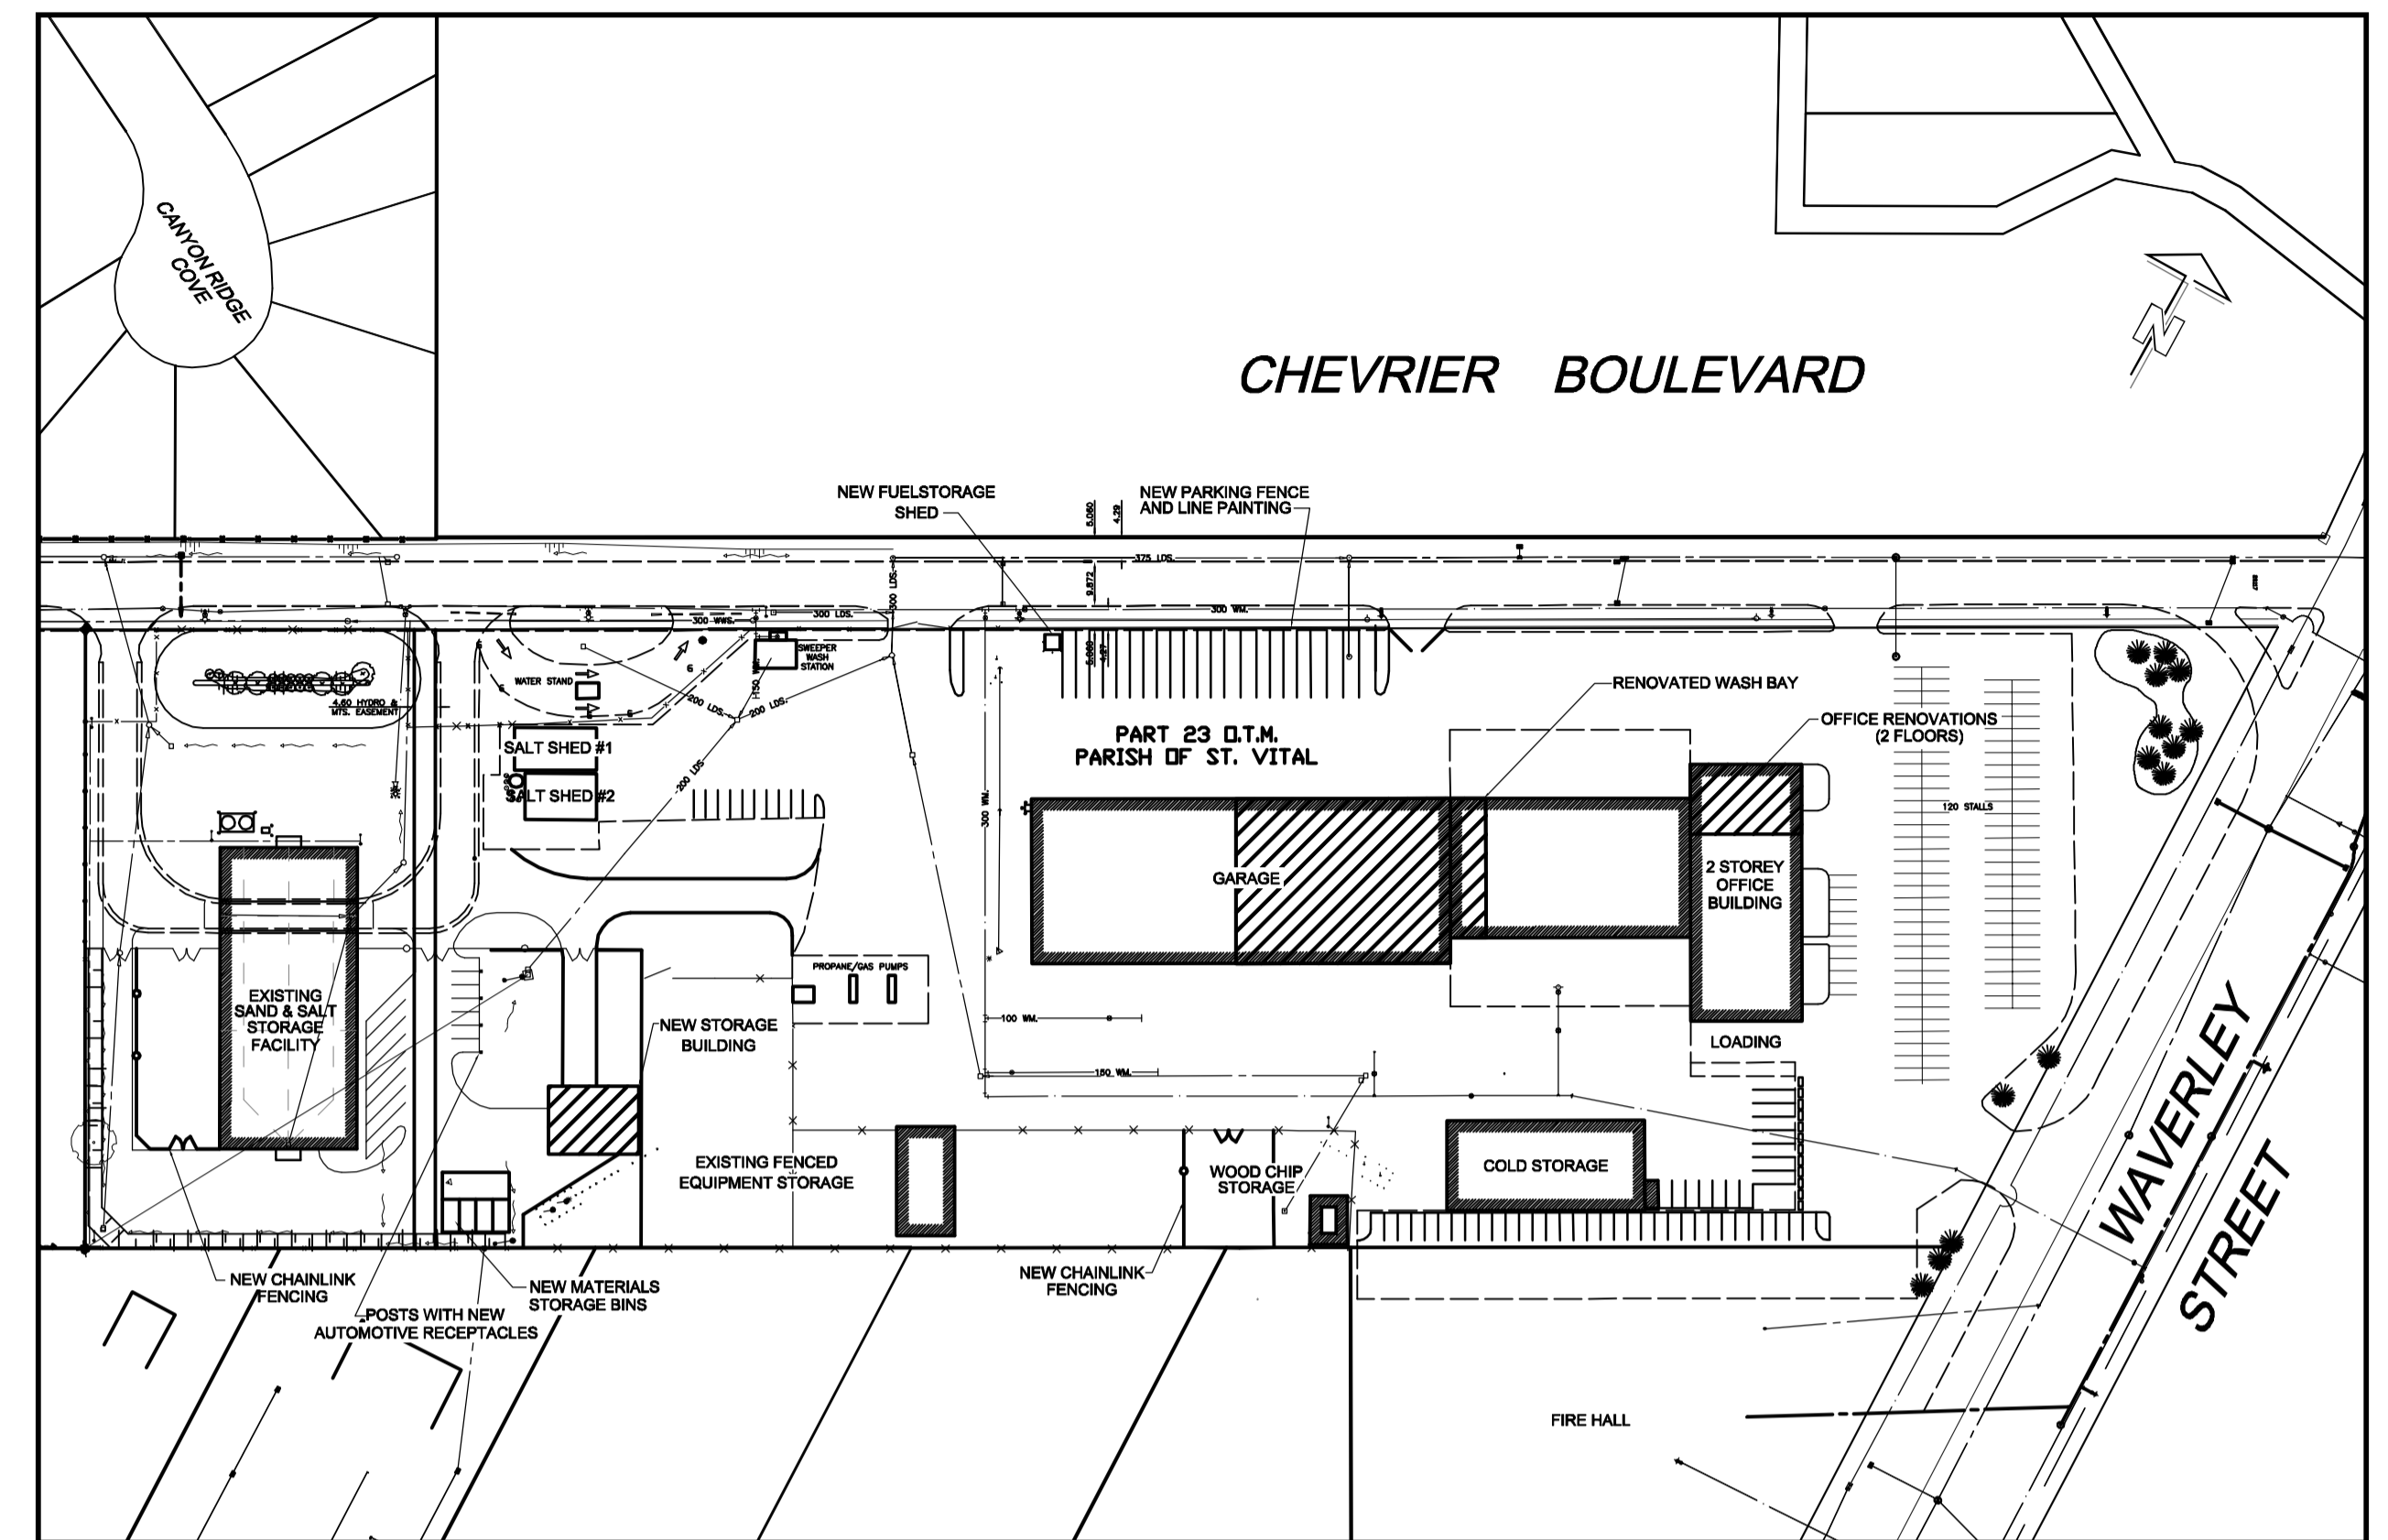

ARCHITECTURAL

OFFICE

OFF - A1.1	DEMOLITION - MAIN FLOOR PLAN
OFF - A2.1	MAIN FLOOR PLAN DEMO & REFLECTED CEILING PLAN MILLWORK & SCHEDULES

GARAGE

GAR - A2.1	DEMOLITION - MAIN FLOOR PLAN MAIN FLOOR PLAN & MEZZANINE SECTIONS & SCHEDULES
------------	--

NEW STORAGE BUILDING

STO - A2.1	NEW POST-FRAME STORAGE BUILDING MAIN FLOOR PLAN, ELEVATIONS, DOOR & FINISH SCHEDULE
------------	---

SITE DEVELOPMENT

SITE - C1.1	GENERAL SITE WORKS
-------------	--------------------

STRUCTURAL

GARAGE

GAR-S1.1	GARAGE-MAIN FLOOR SLAB PLAN & DETAILS
GAR-S2.1	GARAGE-MECHANICAL & STORAGE LEVEL PLANS & DETAILS

NEW STORAGE BUILDING AND BINS

STO-S1.1	NEW STORAGE BUILDING FOUNDATION PLAN & DETAILS
STO-S1.1	NEW FUEL SHED BASE PLAN & DETAIL

MECHANICAL

GENERAL AND LEGENDS

GEN - M1.1	MECHANICAL GENERAL NOTES, LEGEND & SCHEDULES
GEN - M2.1	MECHANICAL SITE PLAN

OFFICE

OFF - M1.1	MECHANICAL DEMOLITION - HVAC MAIN FLOOR OFFICE
OFF - M1.2	MECHANICAL DEMOLITION - SECOND FLOOR OFFICE
OFF - M2.1	MECHANICAL NEW CONSTRUCTION - HVAC MAIN FLOOR OFFICE
OFF - M2.2	MECHANICAL NEW CONSTRUCTION - SECOND FLOOR OFFICE

GARAGE

GAR - M1.1	MECHANICAL NEW CONSTRUCTION - PLUMBING MAIN FLOOR GARAGE
GAR - M1.2	MECHANICAL NEW CONSTRUCTION - HVAC MAIN FLOOR GARAGE

ELECTRICAL

OFFICE

OFF - E1.1	OFFICE MAIN FLOOR DEMOLITION
OFF - E2.1	OFFICE MAIN FLOOR NEW CONSTRUCTION

GARAGE

GAR - E1.1	OFFICE MAIN FLOOR DEMOLITION GARAGE MAIN FLOOR LIGHTING AND POWER
GAR - E2.1	GARAGE MEZZANINE LIGHTING AND POWER

NEW STORAGE BUILDING

STO - E1.1	STORAGE BUILDING PARTIAL PLAN AND DETAILS
------------	---

SITE DEVELOPMENT

SITE-E1.1	SITE PLAN - STORAGE BUILDING PARKING LOT RECEPTACLES
SITE-E1.2	SITE PLAN - NORTH PARKING LOT DETAILS AND SCHEDULES



Neil Cooper Architect Inc.
10-395 Berry Street, Winnipeg, Manitoba R3J 1N6