

UMA FILE NAME: F953-001-01_02L-2003_RX.dwg PLOT: 07/07/20 3:22:45 PM PROJECT No: F953-001-01 DESCRIPTION: Layout Plan FILE NAME: F953-001-01_01L-2003 DATE: 2007.02.20

PLANTING PLAN


SCALE 1:150
0 1.5 3 4.5 m

PARKING LOT EAST OF BUILDING

LEGEND

SHALE MULCH

NOTE: REFER TO DWG L7.1 FOR PLANT LIST

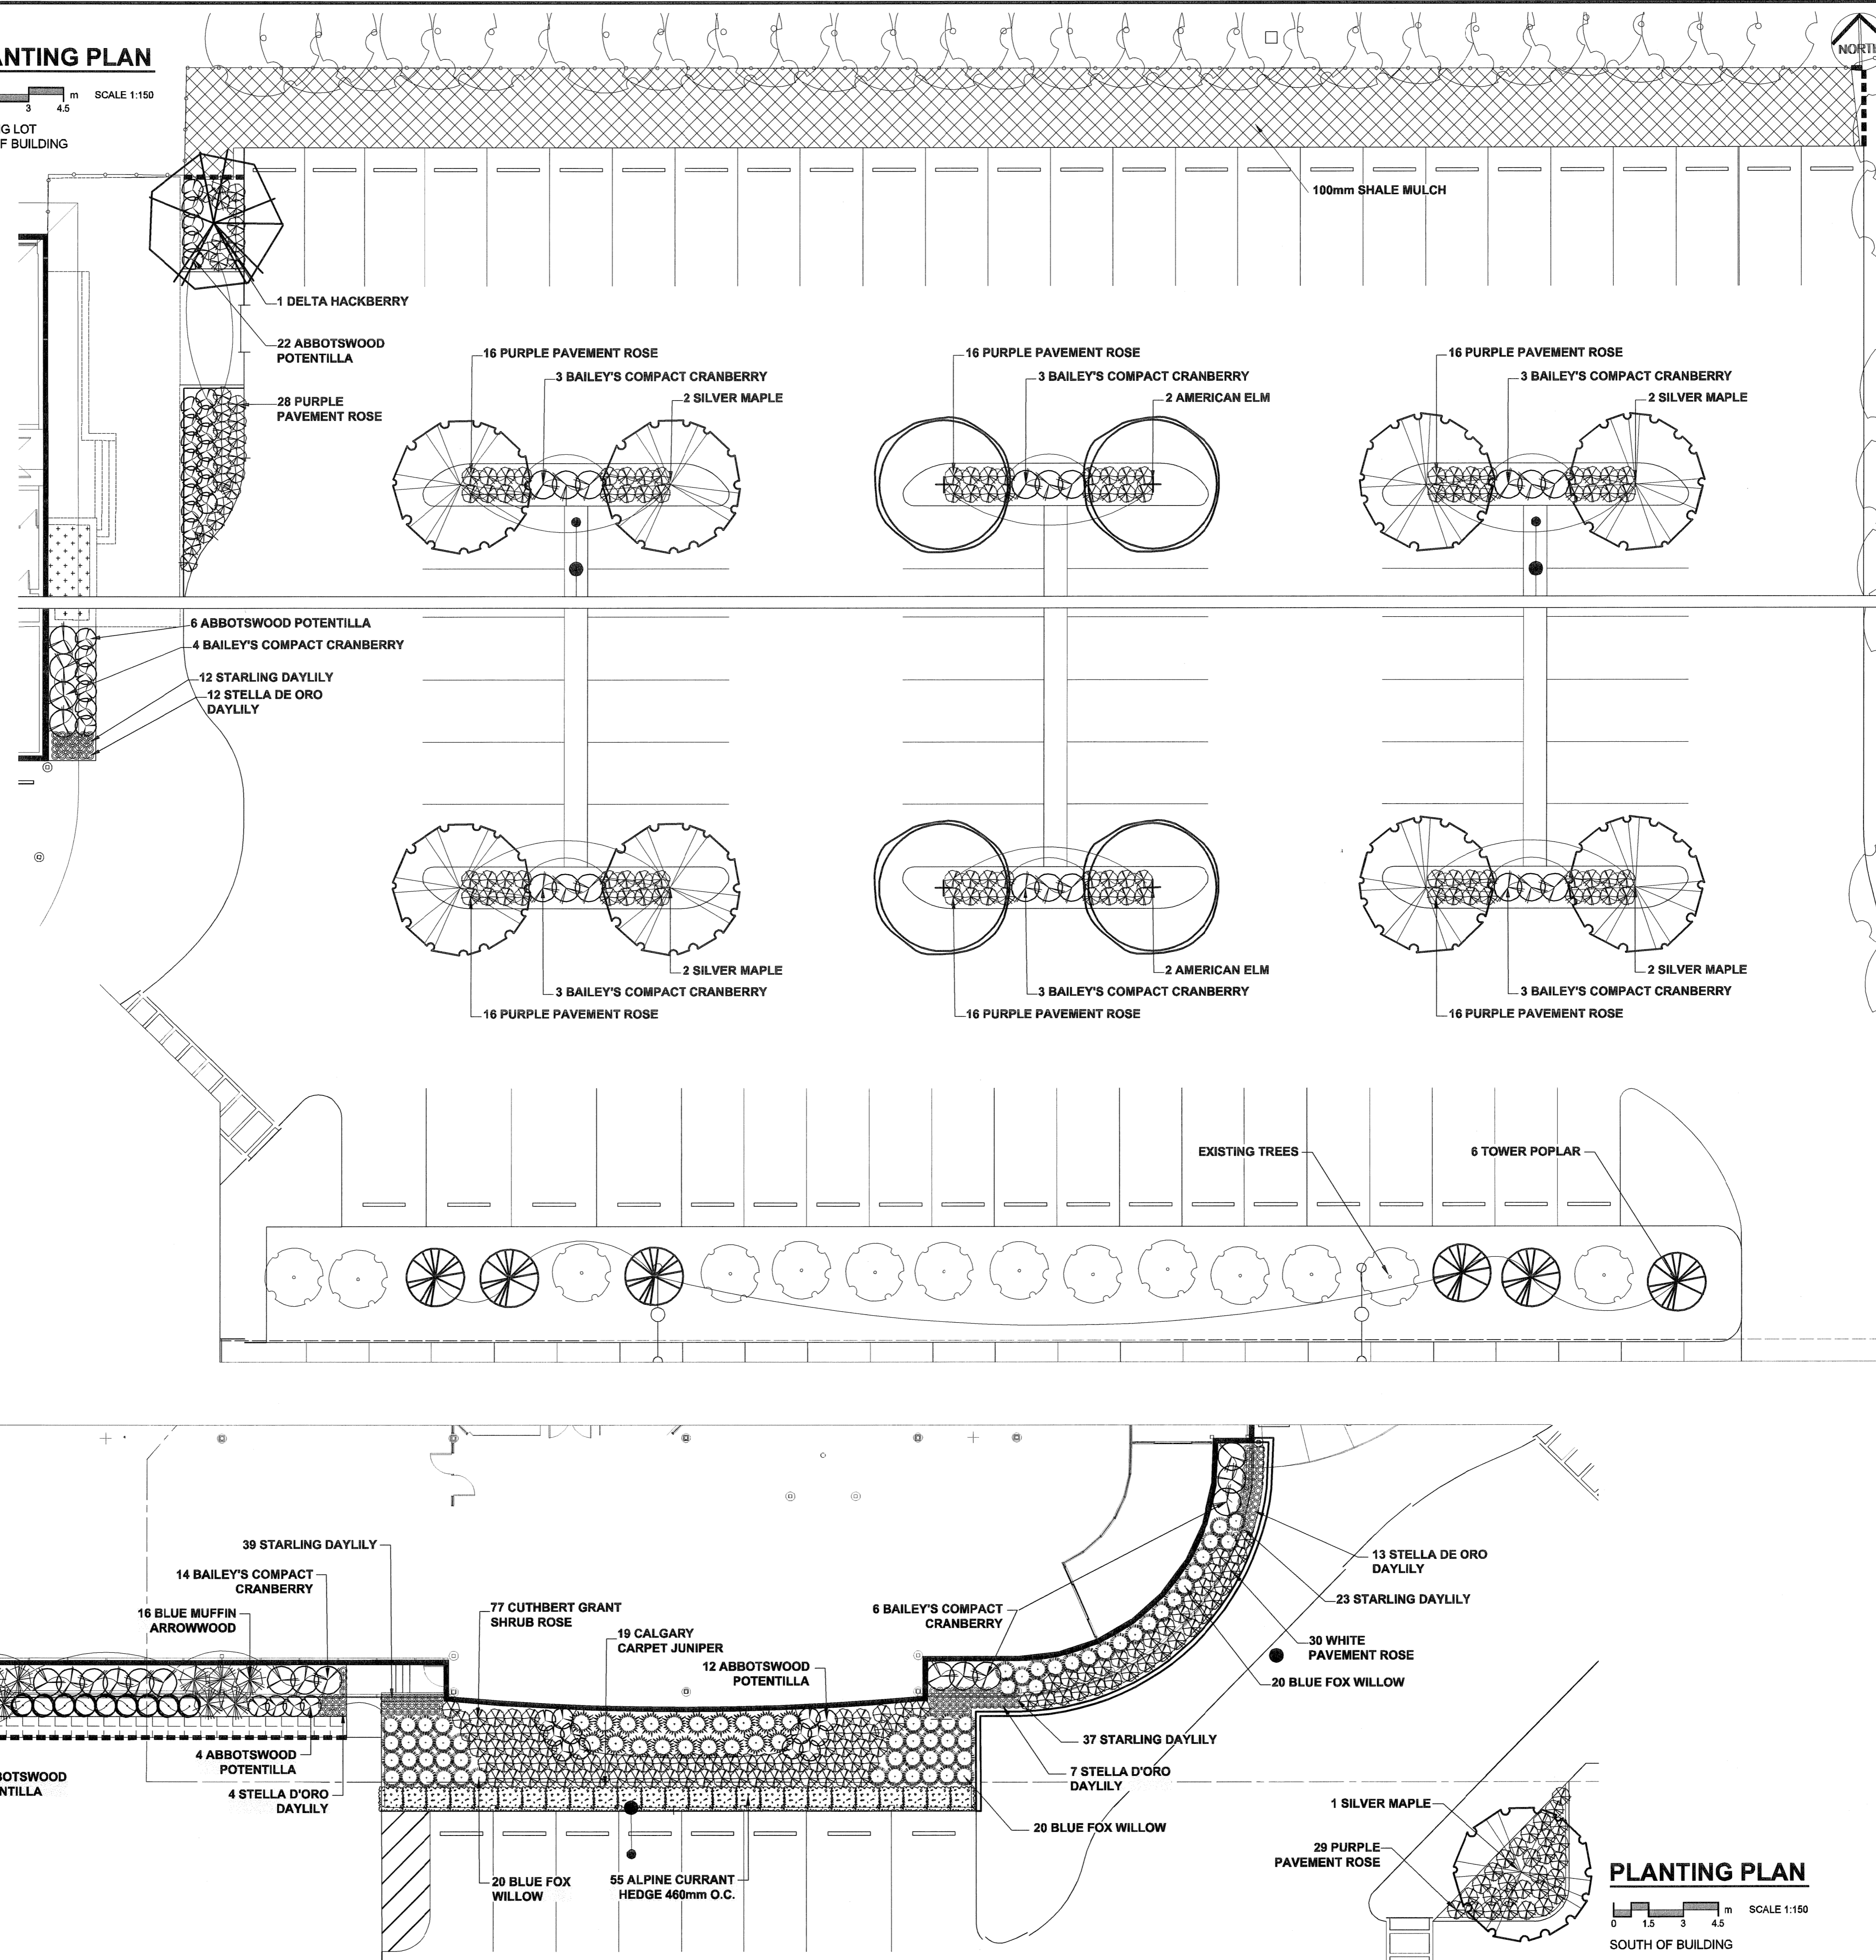

UMA | AECOM

© 2006 UMA ENGINEERING LTD. ALL RIGHTS RESERVED.

APEGM
Certificate of Authorization
UMA Engineering Ltd. (MB)
No. 256 Date 07/07/20

DRN CHK DES ENG IDR
UMA AECOM REVIEW

0	ISSUED FOR TENDER	LJV	07/07/23
---	-------------------	-----	----------

NO.	REVISION/DESCRIPTION	BY	DATE
-----	----------------------	----	------

SEALS

the manitoba association of landscape architects
DONALD K. HESTER
member no. 32

DRAWN BY	LW	CHECKED BY	APPROVED
DATE	2007.07.20	USER APPROVAL	

CITY OF WINNIPEG
PLANNING, PROPERTY & DEVELOPMENT DEPARTMENT
CIVIC ACCOMMODATIONS DIVISION
300 - 65 GARRY ST. R3C 4K4

PROJECT
Construction of Cindy Klassen Recreation Complex Facility Enhancement Project
999 Sargent Avenue, Winnipeg, MB

SHEET TITLE
Planting Plan

SCALE	PROJECT NO.	SHEET NO.
1:150	2005-059	L2.3

DRAWING SHEET SIZE: A1 (841mm x 594mm) PLOT 1:1

PLANTING PLAN

SCALE 1:150
0 1.5 3 4.5 m

SOUTH OF BUILDING