
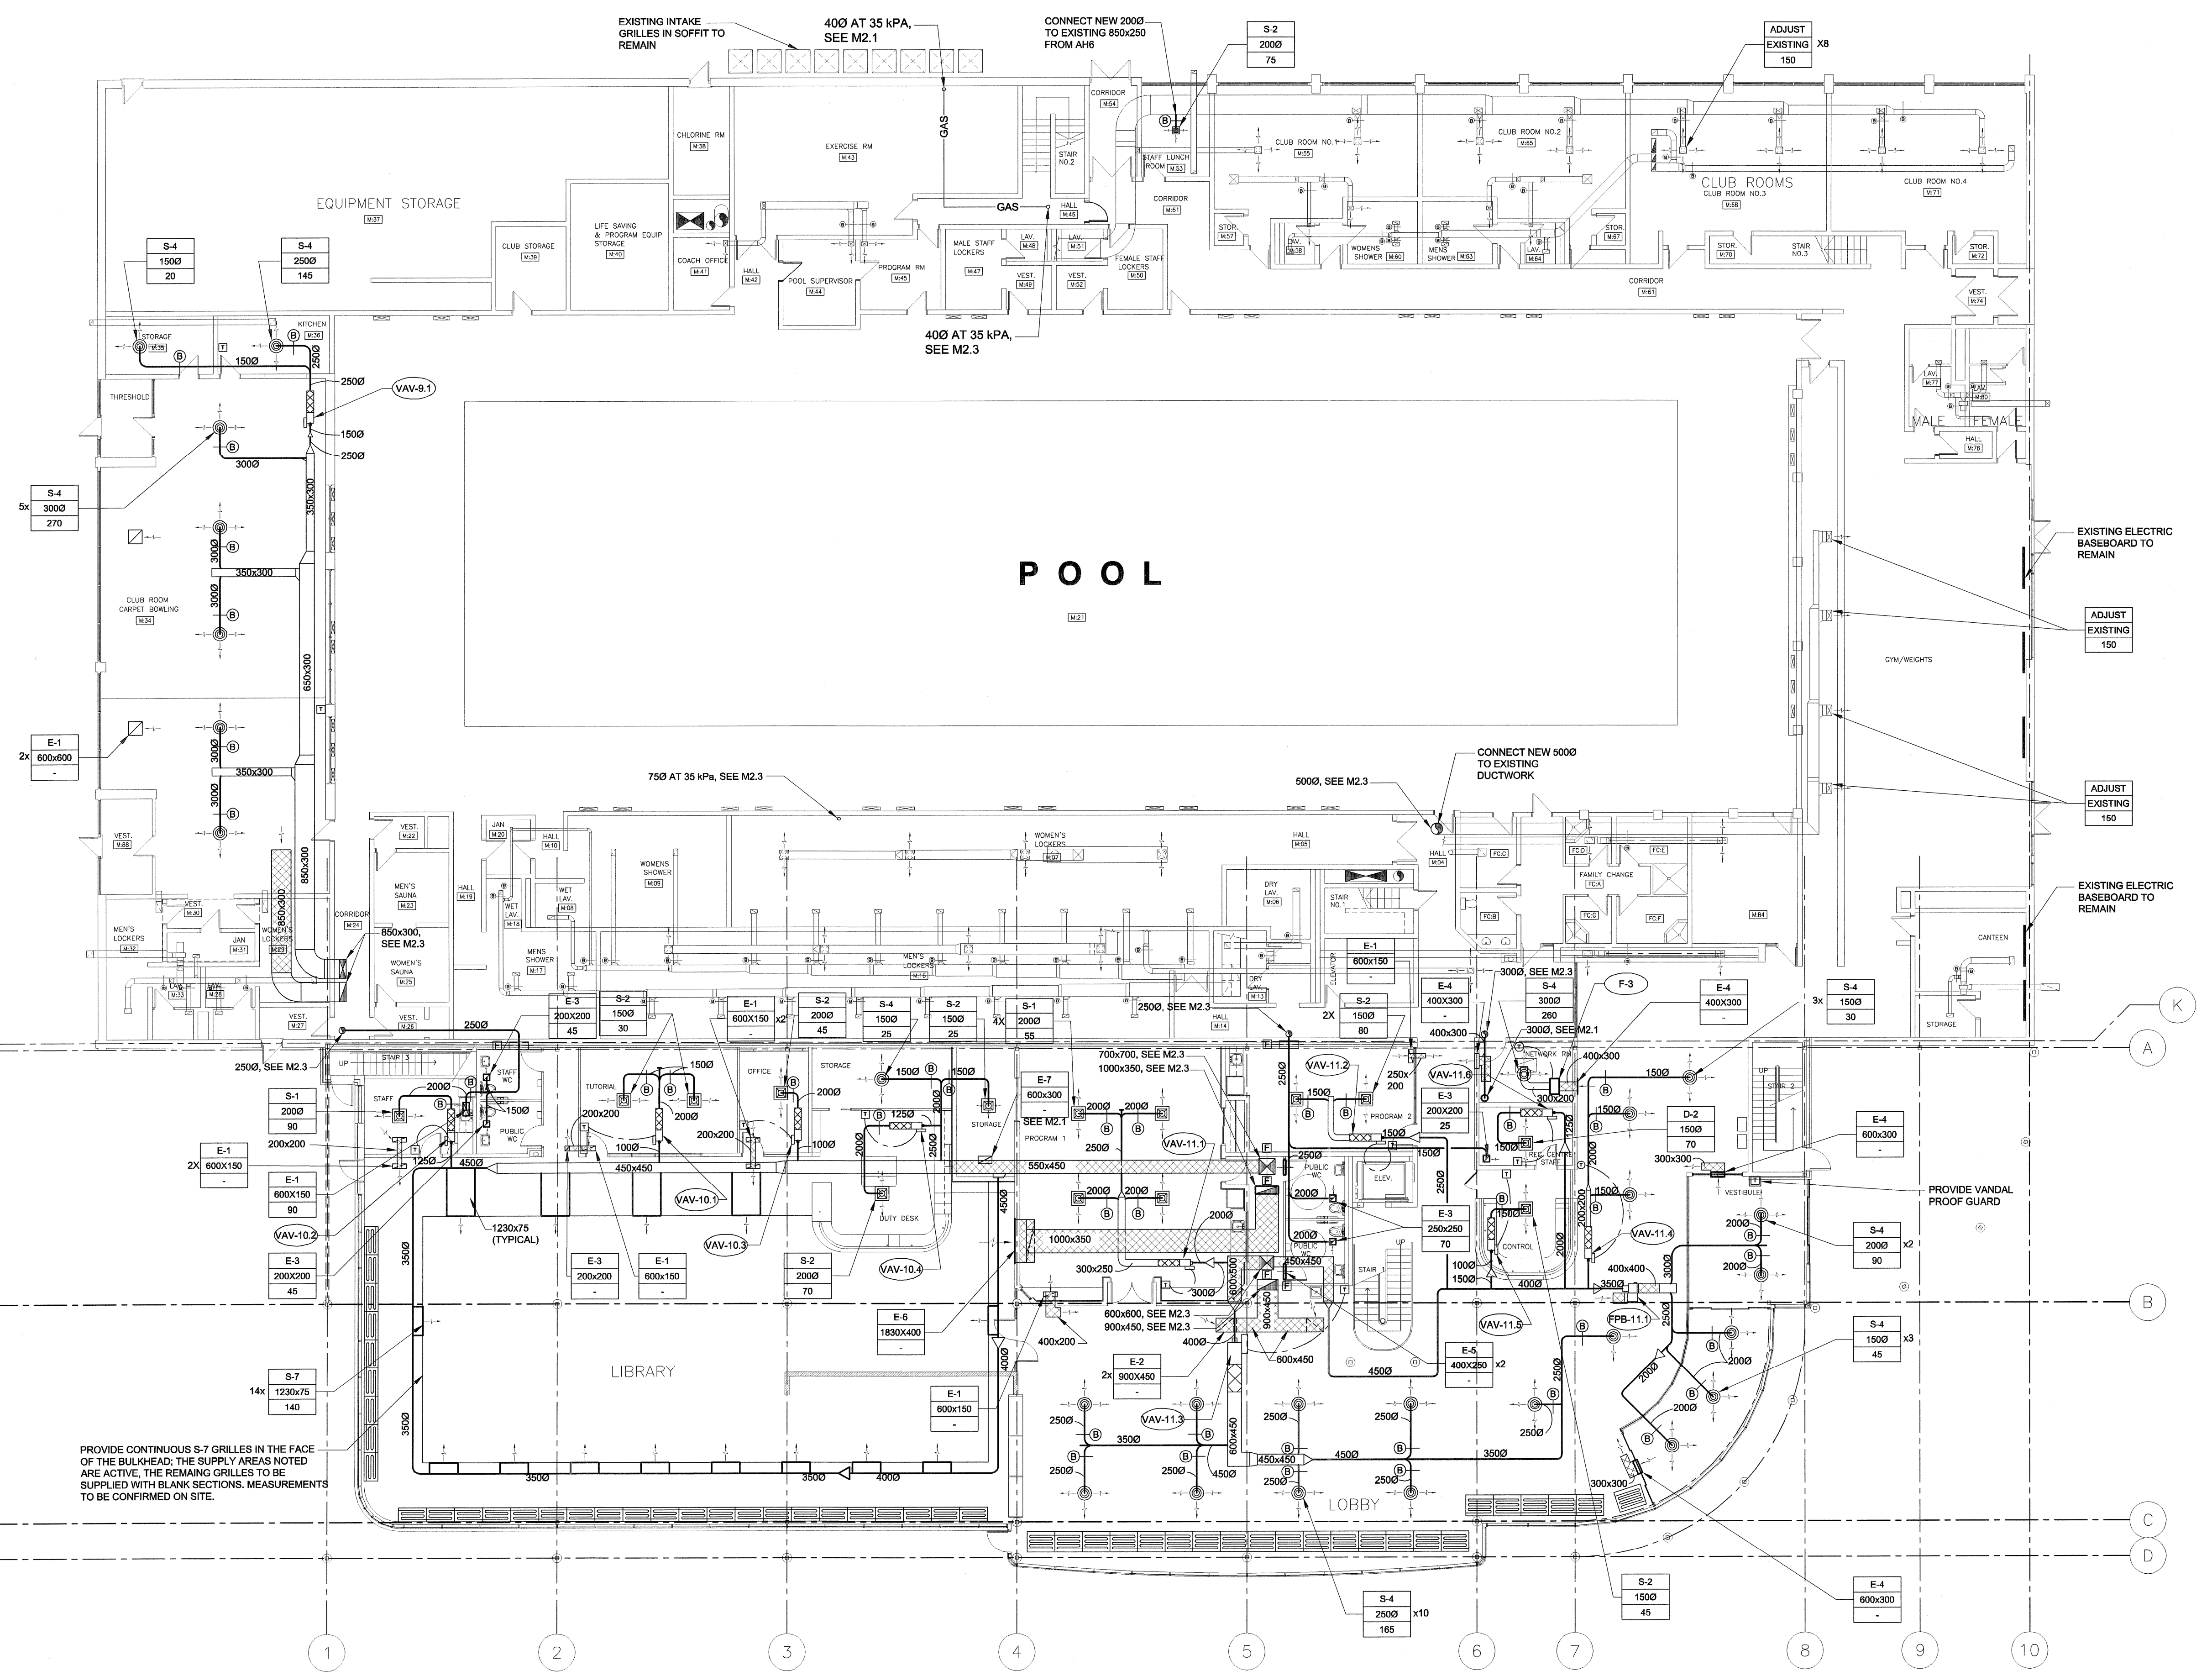


FILE NAME: F563-001-01-01-HVAC-2002-RV.dwg  
 DATE: 2007.02.21  
 DESCRIPTION: Main Floor New Construction  
 PROJECT No: F563-001-01  
 ADDRESS: 999 Sargent St. Winnipeg, Manitoba  
 PLOT: 07/07/20 11:32:32 PM  
 UMA FILE NAME: F563-001-01-01-HVAC-2002-RV.dwg

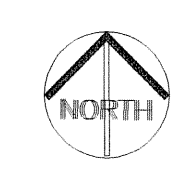

**PLAN**  
 1  
 M2.2  
 0 1500 3000 4500 mm SCALE 1:150  
 MAIN FLOOR HVAC NEW CONSTRUCTION

UMA | AECOM  
 © 2007 UMA ENGINEERING LTD. ALL RIGHTS RESERVED.

**APEGM**  
 Certificate of Authorization  
 UMA Engineering Ltd. (MB)  
 No. 256 Date: 07/07/23

DRN CHK DES ENG DR  
 UMA/AECOM REVIEW

0	ISSUED FOR TENDER	RJP	07/07/23
NO.	REVISION/DESCRIPTION	BY	DATE

SEALS

PROVINCE OF MANITOBA  
 July 20, 2007  
 B.M. PETERSON  
 REGISTERED PROFESSIONAL ENGINEER

DRAWN BY: RJP CHECKED BY: USER APPROVAL  
 DATE: 2007.07.17

CITY OF WINNIPEG  
 PLANNING, PROPERTY & DEVELOPMENT DEPARTMENT  
 CIVIC ACCOMMODATIONS DIVISION  
 300 - 65 GARRY ST. R3C 4K4

PROJECT  
 Construction of Cindy Klassen  
 Recreation Complex Facility  
 Enhancement Project  
 999 Sargent St. Winnipeg, Manitoba

SHEET TITLE  
 Mechanical  
 Main Floor HVAC  
 New Construction

SCALE: 1:150 PROJECT NO.: 2005-059 SHEET NO.: M2.2  
 DRAWING SHEET SIZE: A1 (841mm x 594mm) PLOT 1:1