

SEWER JUNCTION INFORMATION

REF. MH	DIST FROM	SIZE	CLOCK AT
MH40004682	12.60	1500	02
MH40004682	28.70	1500	02
MH40004682	41.90	1500	02
MH40004682	55.40	1500	02
MH40004682	59.00	1500	10
MH40004682	60.20	1500	02
MH40004682	71.40	1500	02
MH40004682	84.60	1500	02
MH40004682	97.80	1500	02
MH40004682	111.90	1500	02
MH40004682	113.80	1500	01


*JUNCTION INFORMATION FROM VIDEO INSPECTION

WARNING
 IF POWER EQUIPMENT OR EXPLOSIVES ARE TO BE USED FOR EXCAVATION ON THIS PROJECT, THE CONTRACTOR MUST:
 1) NOTIFY THE GAS COMPANY OF THE PROPOSED LOCATION OF EXCAVATION.
 2) TAKE PRECAUTION TO AVOID DAMAGE TO GAS COMPANY INSTALLATIONS.
 SEE PROVINCIAL REGULATION 140/92 FOR DETAILS

METRIC
 WHOLE NUMBERS INDICATE MILLIMETRES
 DECIMALIZED NUMBERS INDICATE METRES

LOCATION APPROVED
 UNDERGROUND STRUCTURES
 SUPR. U/G STRUCTURES DATE COMMITTEE
 NOTE:
 LOCATION OF UNDERGROUND STRUCTURES AS SHOWN ARE BASED ON THE BEST INFORMATION AVAILABLE. BUT NO GUARANTEE IS GIVEN THAT ALL EXISTING UTILITIES ARE SHOWN OR THAT THE GIVEN LOCATIONS ARE EXACT. CONFIRMATION OF EXISTENCE AND EXACT LOCATION OF ALL SERVICES MUST BE OBTAINED FROM THE INDIVIDUAL UTILITIES BEFORE PROCEEDING WITH CONSTRUCTION.


BM 12-062	ELEV 230.128m	N.E. Cor. Watt St. & Kimberley Ave., Tblt. on top of 0.05m dia. x 2.4m iron pipe, 0.3m W. of E.L. of Watt St. & on N.L. of Kimberley Ave.
NO.	REVISIONS	DATE
0	ISSUED FOR CONSTRUCTION	07/07/20 KMB
		DATE 07/07/21

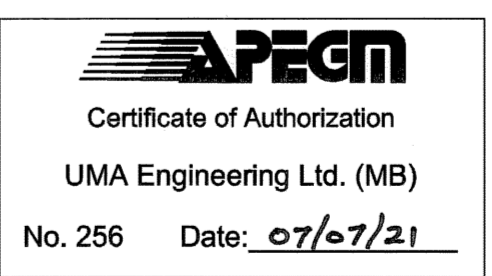

BID OPPORTUNITY NO. 545-2007

150 WM	WATERMAIN	150 WM	CURB STOP	150 WM	WATERMAIN	150 WM	WATERMAIN	150 WM	WATERMAIN
+	HYDRANT	+	REDUCER	+	HYDRANT	+	HYDRANT	+	HYDRANT
+	VALVE	+	COUPLING	+	VALVE	+	VALVE	+	VALVE
+	LAND DRAINAGE SEWER	+	ANODE	+	LAND DRAINAGE SEWER	+	LAND DRAINAGE SEWER	+	LAND DRAINAGE SEWER
+	WASTE WATER SEWER	+	HYDRO	+	WASTE WATER SEWER	+	WASTE WATER SEWER	+	WASTE WATER SEWER
+	MANHOLE	+	MTS	+	MANHOLE	+	MANHOLE	+	MANHOLE
+	CATCH BASIN	+	GAS	+	CATCH BASIN	+	CATCH BASIN	+	CATCH BASIN
+	CURB INLET	+	TESTHOLE	+	CURB INLET	+	CURB INLET	+	CURB INLET
+	CULVERT	+	LAMP STANDARD	+	CULVERT	+	CULVERT	+	CULVERT
+	PIPE ABANDONMENTS	+	TREE	+	PIPE ABANDONMENTS	+	PIPE ABANDONMENTS	+	PIPE ABANDONMENTS
+	SURVEY BAR	+		+	SURVEY BAR	+	SURVEY BAR	+	SURVEY BAR
+	EXISTING	+	LEGEND - PLAN	+	EXISTING	+	EXISTING	+	EXISTING

DESIGNED BY	MJR	CHECKED BY	A. Delam
DRAWN BY	KMB	APPROVED BY	[Signature]
HOR. SCALE	1:250	RELEASED FOR CONSTRUCTION	[Signature]
VERT. SCALE	1:50	DATE	07/07/21

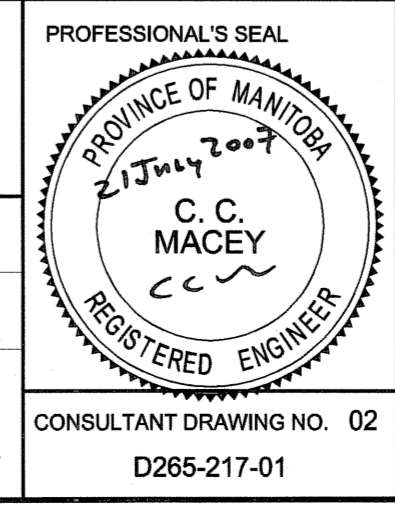

THE CITY OF WINNIPEG
 WATER AND WASTE DEPARTMENT

2007 COMBINED SEWER RENEWALS
 BY CIPP LINING
 CONTRACT 20
 CHELSEA AVENUE
 1ST MH E OF ROCH STREET
 TO STA 0+900

SHEET 2 OF 11
 CITY DRAWING NUMBER
06094
 REV 0