


# PARK PATH - CRUSHED LIMESTONE

SCD-624B

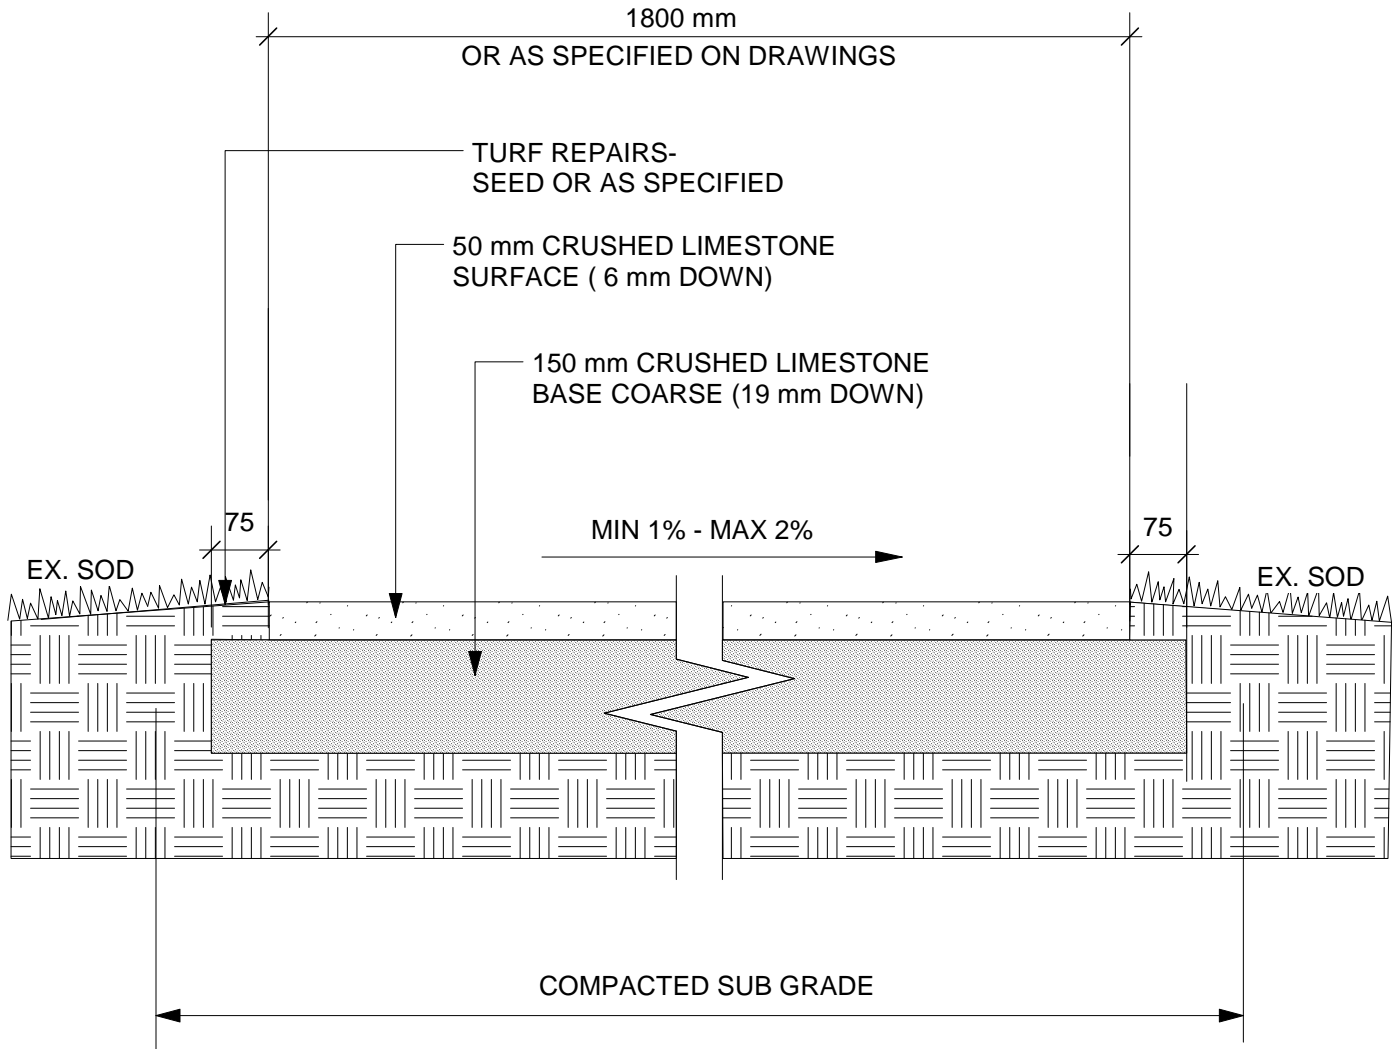

ALL DIMESNSIONS IN MILLIMETRES

Scale: 1:10

Drawn By: SP

Date: July/07

THE CITY OF WINNIPEG  
Planning, Property and Development Department  
Planning and Land Use Division  
Unit 15 - 10 Fort Street, Winnipeg, MB, R3C 4X5

