



LAYOUT COORDINATES (NAD 83)		
DESCRIPTION	NORTHING	EASTING
IB (WAVERLEY)	5521451.80	630915.28
STEEL PIN	5521317.35	630903.02

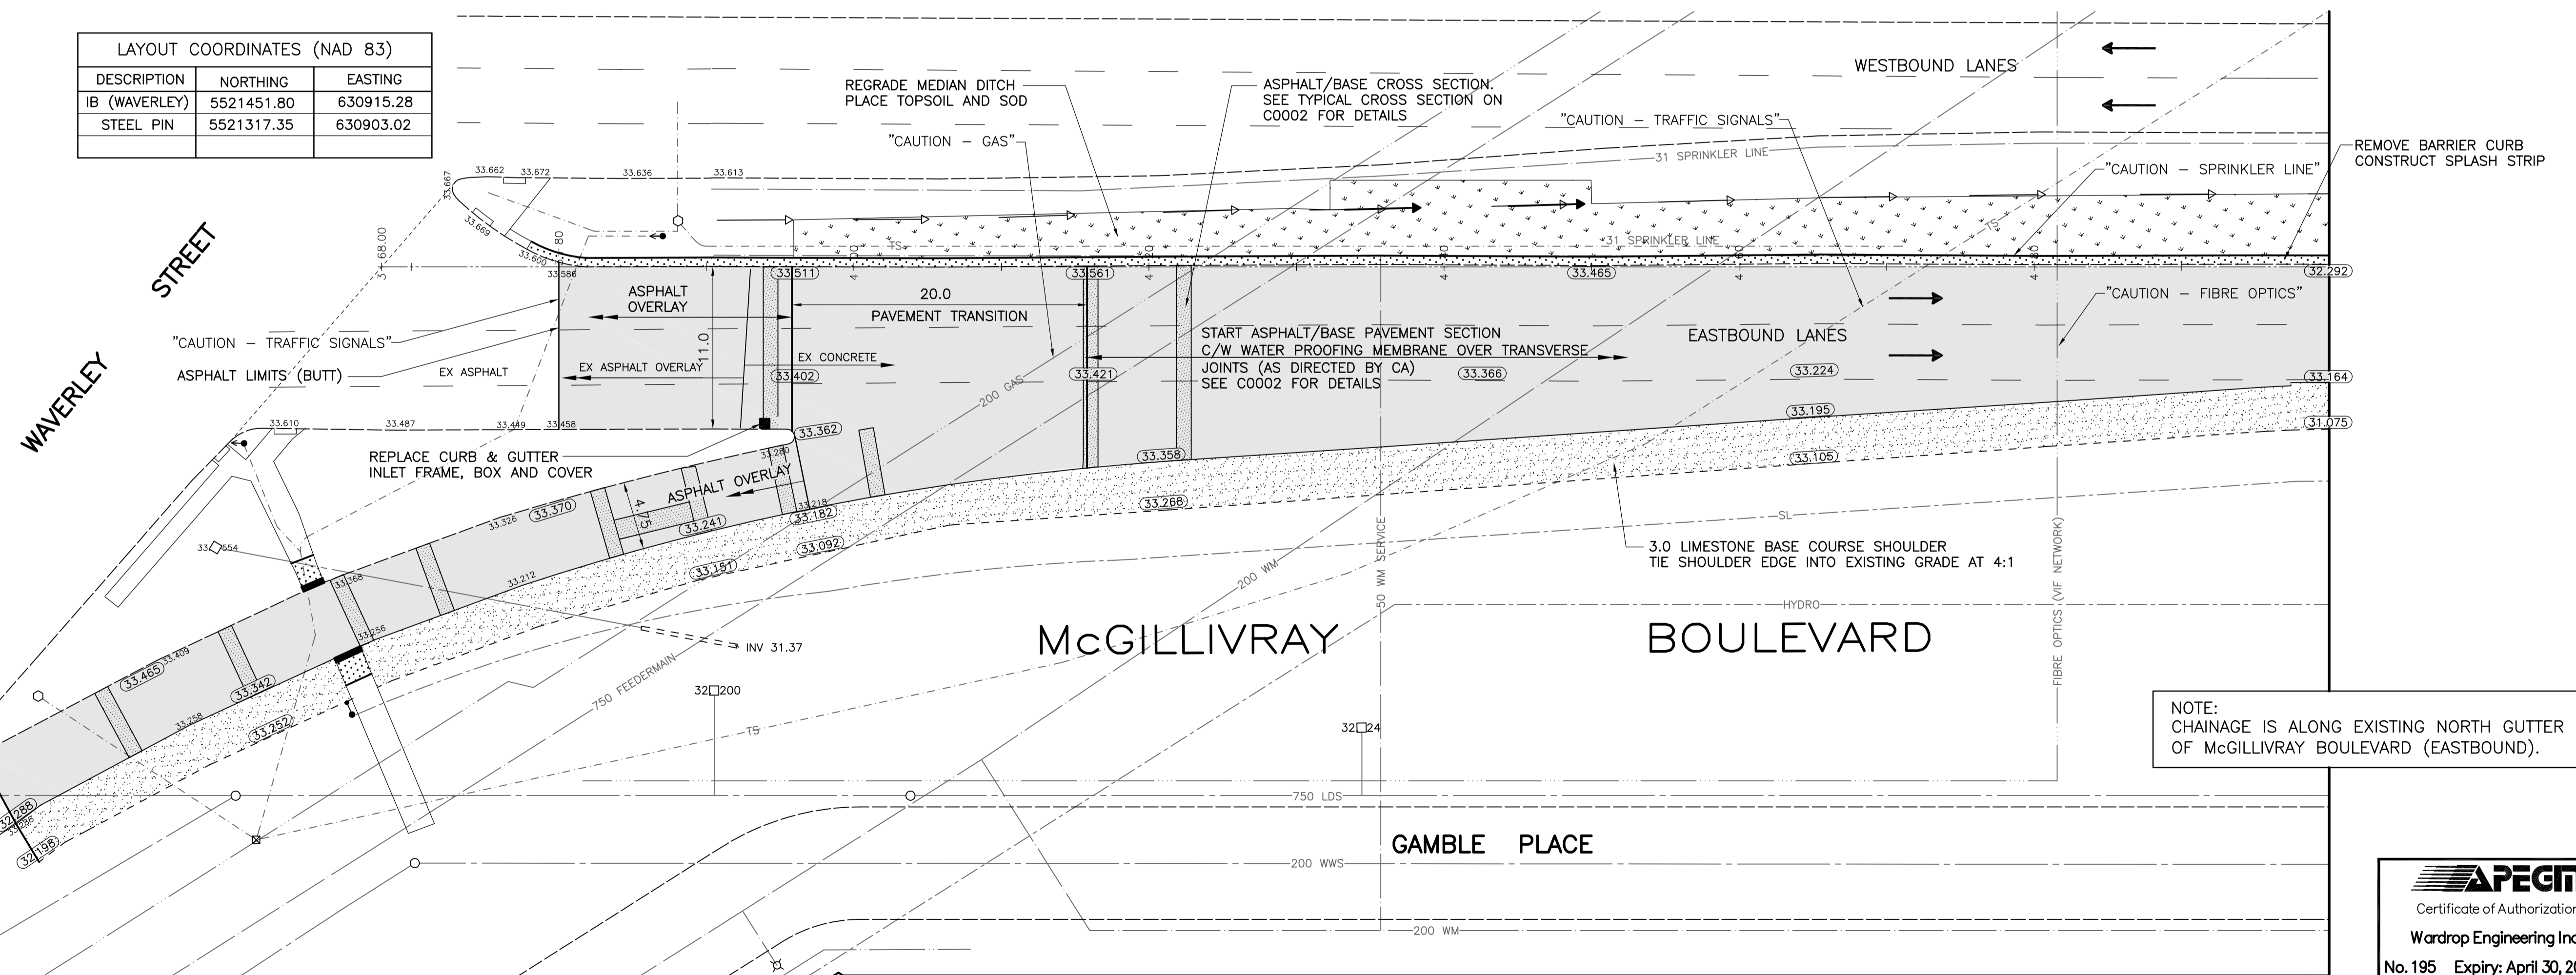

NOTE: CHAINAGE IS ALONG EXISTING NORTH GUTTER OF MCGILLIVRAY BOULEVARD (EASTBOUND).

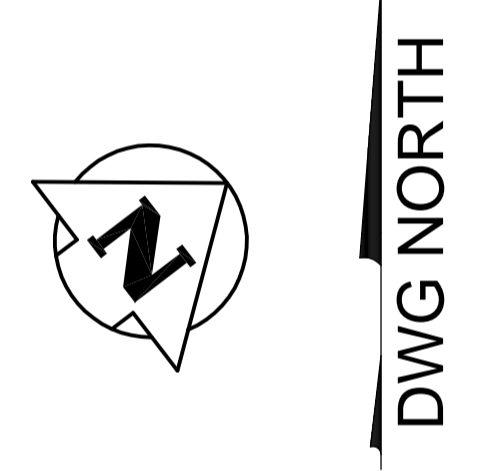

EXISTING	LEGEND-PLAN	PROPOSED	EXISTING	LEGEND-PLAN	PROPOSED	EXISTING	LEGEND-PLAN	PROPOSED
150 WM	WATERMAIN	150 WM	PLUG	TRAFFIC SIGNAL		B.M. ELEV.		
400 FM	FEEDERMAIN	400 FM	MANHOLE	GAS		F.B. 2158		
300 LDS	LAND DRAINAGE SEWER	300 LDS	CATCHBASIN	HYDRO				
250 WWS	WASTEWATER SEWER	250 WWS	CURB INLET	MTS				
300 CS	COMBINED SEWER	250 CS	HYDRO POLE	ELEVATION	(32.000)			
200 FCM	FORCEMAIN	200 FCM	LIGHT STANDARD	SIDEWALK				
	JUNCTIONS		ANCHOR	CURB				
	HYDRANT		TREE	ASPHALT				
	VALVE		LEGAL DIMENSION	CONCRETE				
	CURB STOP		SURVEY BAR	GRAVEL				

LOCATION APPROVED UNDERGROUND STRUCTURES

SUP. U/G STRUCTURES DATE COMMITTEE

NOTE: LOCATION OF UNDERGROUND STRUCTURES AS SHOWN ARE BASED ON THE BEST INFORMATION AVAILABLE. BUT NO GUARANTEE IS GIVEN THAT ALL EXISTING UTILITIES ARE SHOWN OR THAT THE GIVEN LOCATIONS ARE EXACT. CONFIRMATION OF EXISTENCE AND EXACT LOCATION OF ALL SERVICES MUST BE OBTAINED FROM THE INDIVIDUAL UTILITIES BEFORE PROCEEDING WITH CONSTRUCTION.

00	ISSUED FOR TENDER	07.08.09	
	NO. REVISIONS	DATE	BY

WARDROP Engineering Inc.

DESIGNED BY DAL
DRAWN BY GMD

CHECKED BY *Uga*
APPROVED BY

HOR. SCALE: 1 : 250
VERTICAL: 1 : 10

RELEASED FOR CONSTRUCTION

DATE 07.03.20

PRELIMINARY DRAWING

NOT TO BE USED FOR CONSTRUCTION

CONSULTANT DRAWING NO. 0700070701-DWG-C0001-00

THE CITY OF WINNIPEG
PUBLIC WORKS DEPARTMENT
ENGINEERING DIVISION

REHABILITATION AND ASPHALT OVERLAY

MCGILLIVRAY BOULEVARD (EASTBOUND LANES)
135m EAST OF WAVERLEY STREET

CITY DRAWING NUMBER P-3286-1
SHEET 1 OF 8

C0001